

Flotted GS

25193


PLAN NO.
DEPOSITED IN THE LAND REGISTRY OFFICE
AT PRINCE GEORGE THIS 23 DAY OF
JULY 1929

E. J. Raven
REGISTRAR

PLAN OF SUBDIVISION OF
PART OF LOT 138,
PLAN 21607 D.L. 2611
CARIBOO DISTRICT

SCALE: 1" = 50'

BEARINGS ARE ASTRONOMIC DERIVED FROM
PLAN 21607.

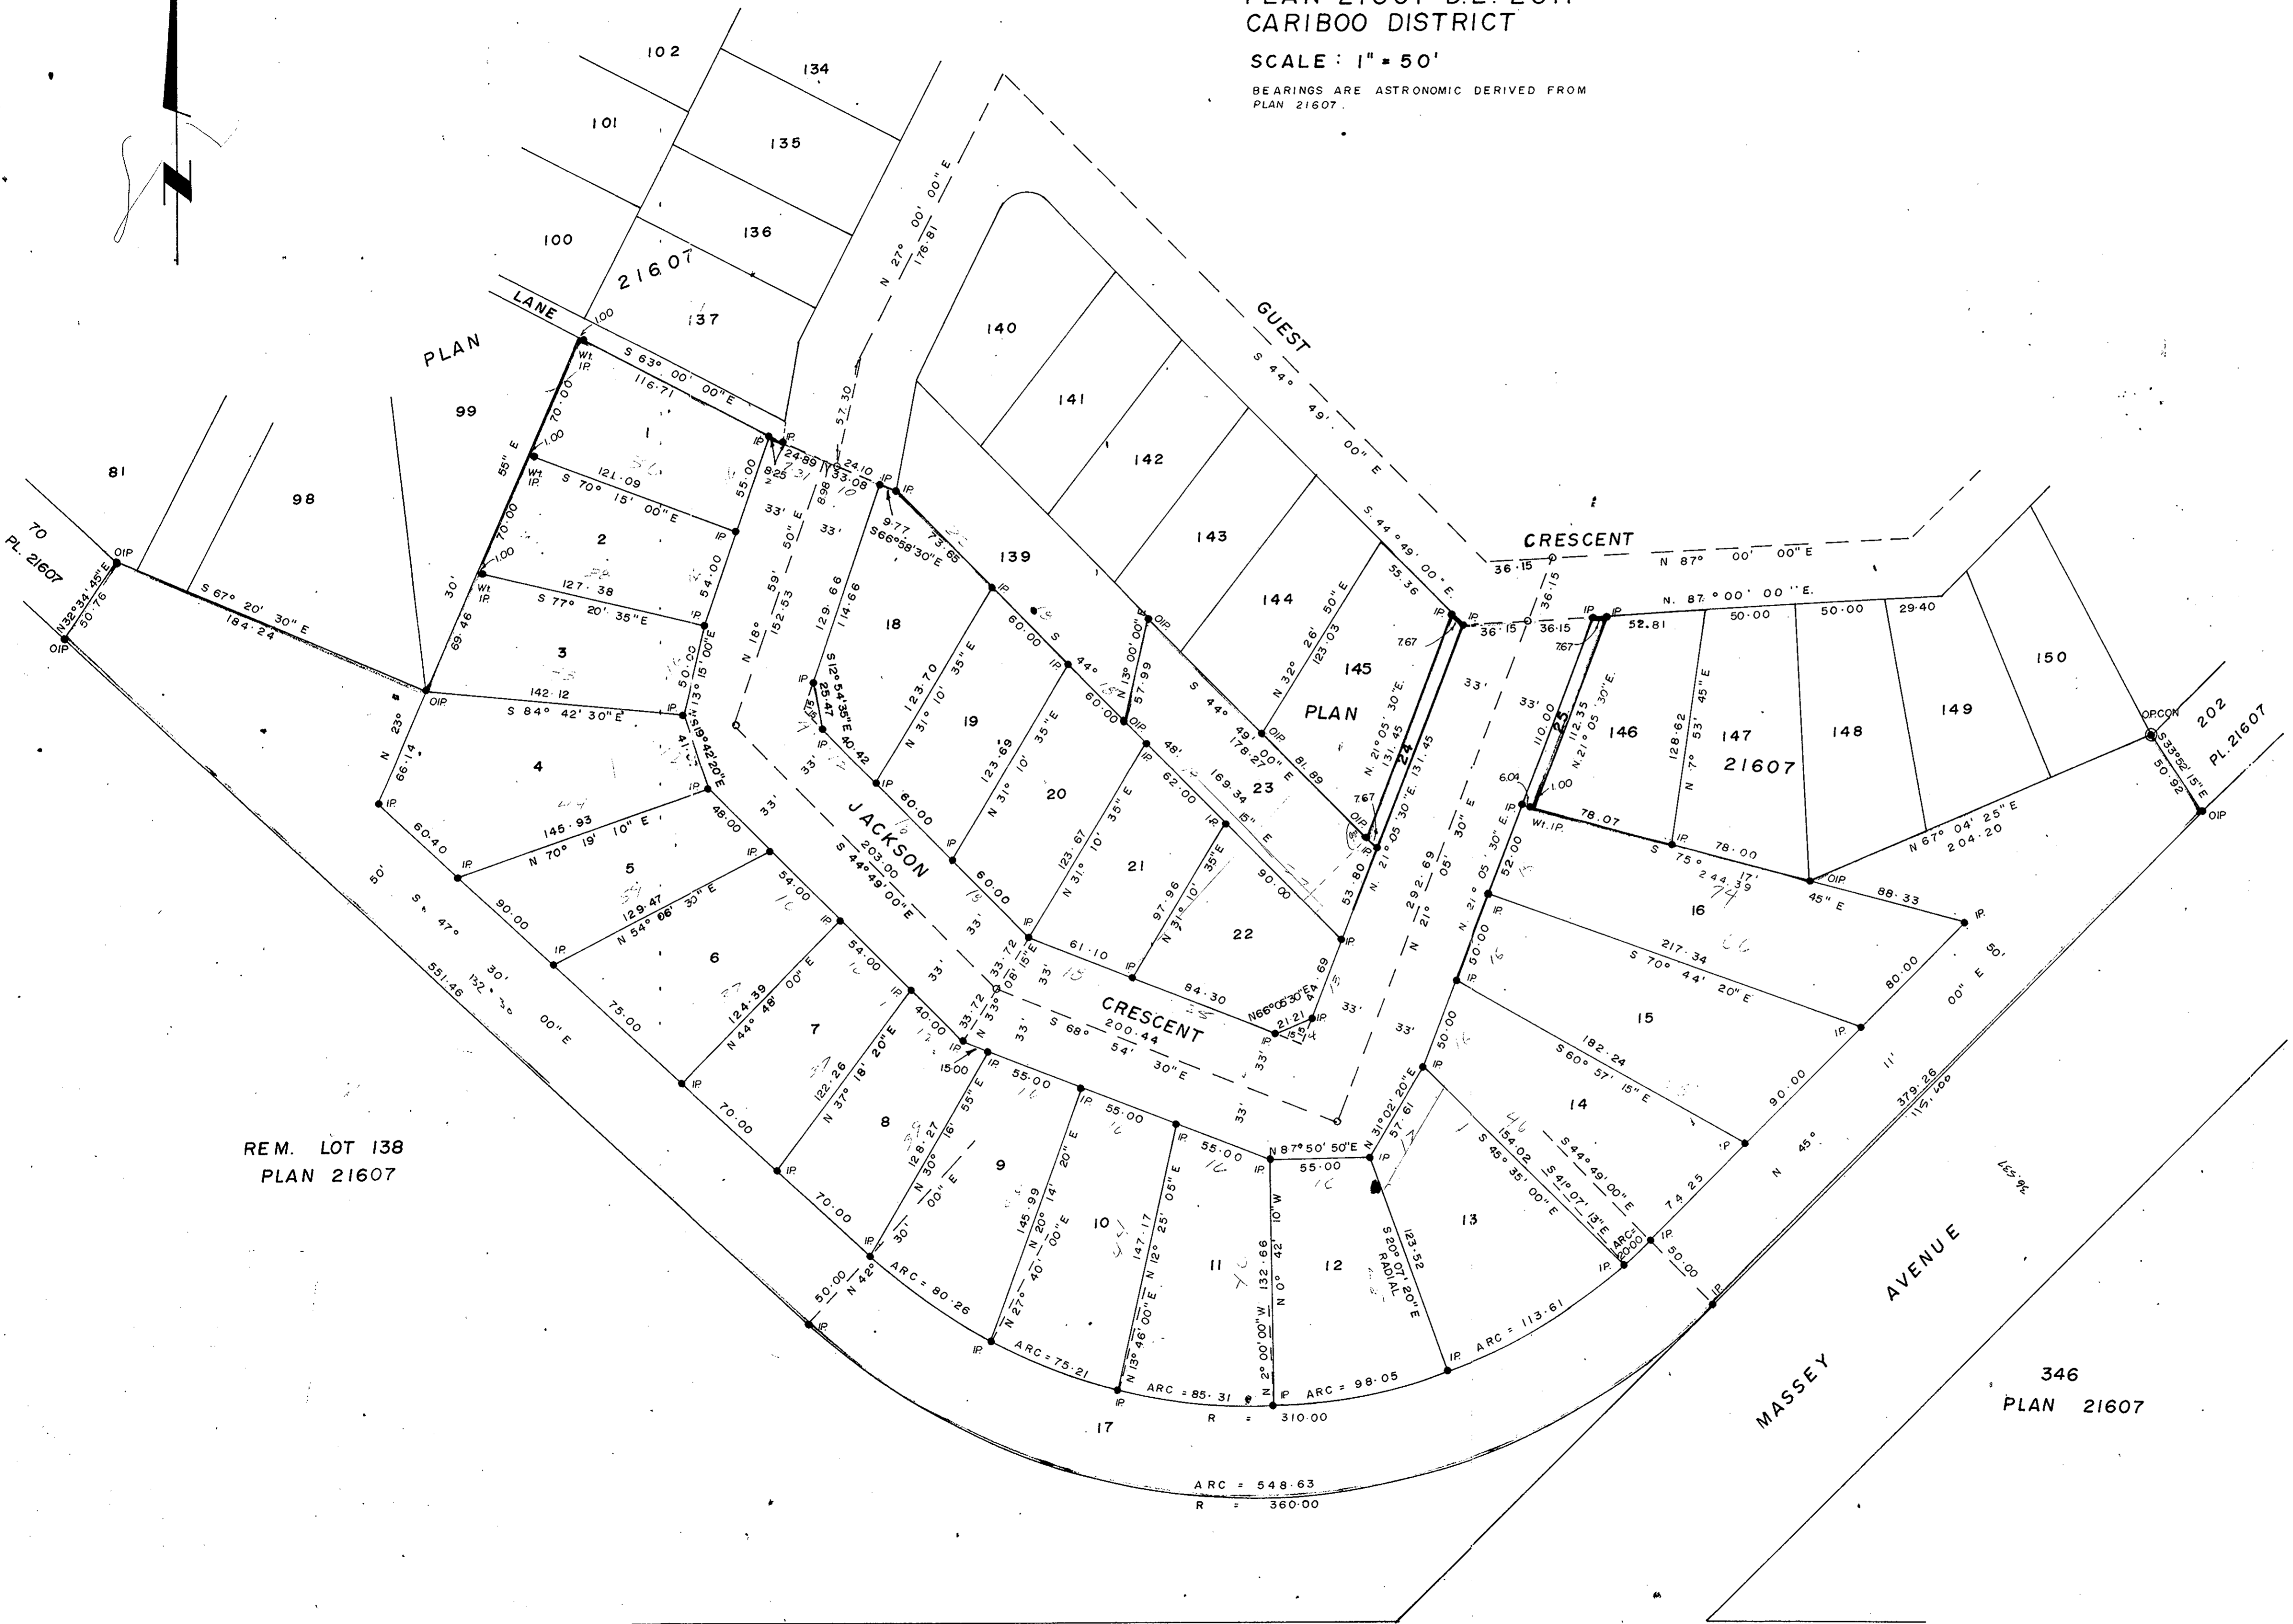

REM. LOT 138
PLAN 21607

346
PLAN 21607

I, DALE KEOWN OF THE CITY OF PRINCE GEORGE BRITISH COLUMBIA LAND SURVEYOR
MAKE OATH AND SAY THAT I WAS PRESENT AT AND DID PERSONALLY SUPERINTEND
THE SURVEY REPRESENTED BY THIS PLAN AND THAT THE SURVEY AND PLAN
ARE CORRECT. THE SAID SURVEY WAS COMPLETED ON THE 7th DAY OF
July 1929

Dale Keown
DALE KEOWN B.C.L.S.

SWORN BEFORE ME AT PRINCE GEORGE THIS 23rd DAY OF July 1929

Commissioner
A COMMISSIONER FOR TAKING AFFIDAVITS FOR
BRITISH COLUMBIA

APPROVED UNDER THE LAND REGISTRY ACT ON THE 13th DAY OF AUG 1929

C. E. Obit
APPROVING OFFICER

OWNER: CITY OF PRINCE GEORGE
THE SEAL OF THE CITY OF PRINCE GEORGE,
WAS AFFIXED HERETO IN THE PRESENCE OF:

MAYOR E. W. Mason
CLERK S. W. Buchanan

THIS PLAN LIES WITHIN THE FRASER FORT GEORGE REGIONAL DISTRICT

McWILLIAM-WHYTE-GOBLE ASSOCIATES
B.C. LAND SURVEYORS
PRINCE GEORGE - KAMLOOPS-SMITHERS
REF. NO. 79017

D.L. 2611