


PLAN TO ACCOMPANY A PETITION OF
 THE BOARD OF SCHOOL TRUSTEES OF
 SCHOOL DISTRICT N° 57
 TO CANCEL LOTS 1 TO 24 INCLUSIVE,
 BLOCK 65 & LOTS 1 TO 24 INCLUSIVE,
 BLOCK 66 & LANES WITHIN BLOCKS 65 & 66
 AND AN ADJACENT PORTION OF HARPER
 STREET, ALL IN PLAN 752
 DISTRICT LOT 937
 CARIBOO DISTRICT - BRITISH COLUMBIA

PLAN N° **25199**
 Deposited in the Land Registry
 Office at Prince George, B.C. this
 21st day of September, 1979
 F.T. Schooley
 Registrar

SCALE: 1" = 100'

NOTE: Bearings are astronomic, derived
 from Plan M-535.

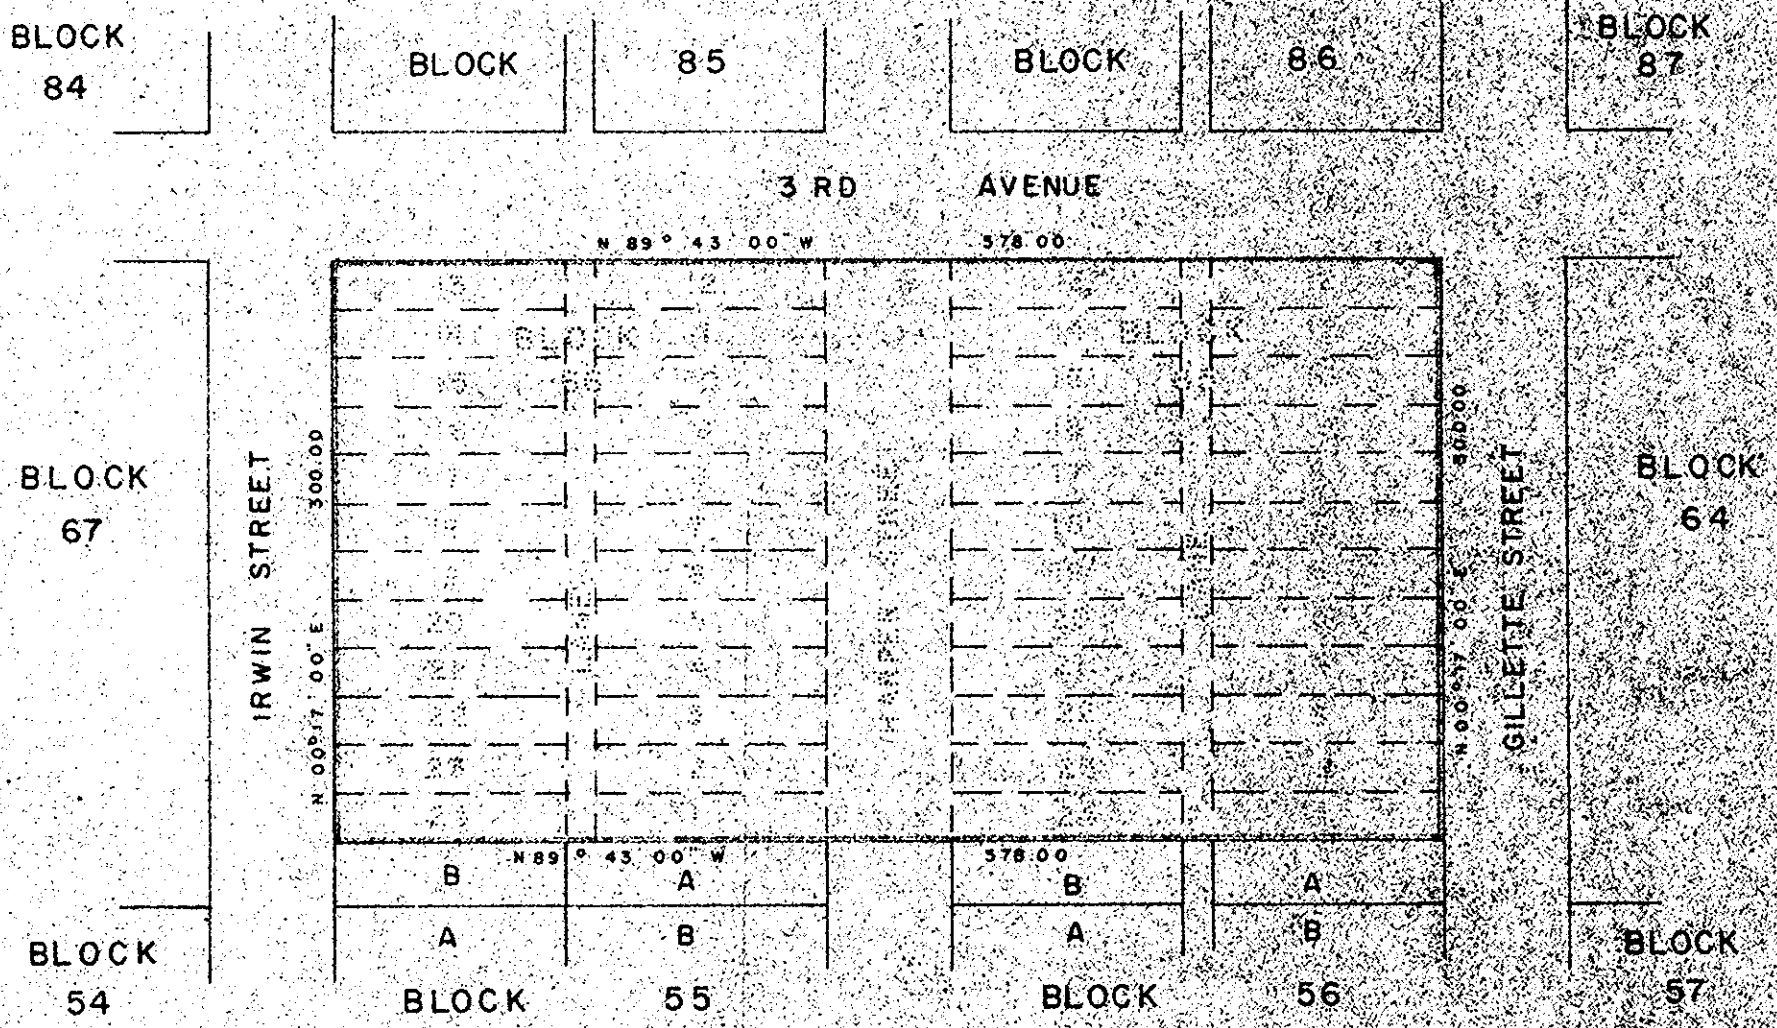

CERTIFIED CORRECT
 According to measurements
 shown on Plan 752.
 This 12th day of Sept, 1973.

[Signature]
 O. A. DUFFY, B.C.L.S.

W.D. USHER & ASSOCIATES
 LAND SURVEYORS
 PRINCE GEORGE - B.C.