

PLAN NO. 25253
 DEPOSITED IN THE LAND REGISTRY OFFICE
 AT PRINCE GEORGE ON THE 22nd DAY OF
 September 1979.

H. J. Schwaner
 REGISTRAR

PLAN OF SUBDIVISION OF
 PARCEL D (E-8056) BLOCK 2
 PLAN 942, D.L. 1569
 CARIBOO DISTRICT

SCALE: 1:2000 1cm. = 20m.
 DISTANCES ARE IN METERS

BEARINGS ARE ASTRONOMIC DERIVED FROM PLAN 19710

LEGEND:

- IP ----- STANDARD IRON POST
- ----- DENOTING "OLD"

I, V. BARTELL OF THE CITY OF PRINCE GEORGE BRITISH COLUMBIA
 LAND SURVEYOR MAKE OATH AND SAY THAT I WAS PRESENT AT
 AND DID PERSONALLY SUPERINTEND THE SURVEY REPRESENTED BY
 THIS PLAN AND THAT THE SURVEY AND PLAN ARE CORRECT. THE
 SAID SURVEY WAS COMPLETED ON THE 28th DAY OF May 1979

Victor Bartell
 V. BARTELL B.C.L.S.

SWORN BEFORE ME AT PRINCE GEORGE THIS 4 DAY OF June
 1979


[Signature]
 A COMMISSIONER FOR TAKING AFFIDAVITS
 FOR BRITISH COLUMBIA

APPROVED UNDER THE LAND REGISTRY ACT ON THE 10th DAY OF
August 1979

[Signature]
 APPROVING OFFICER
 MINISTRY OF TRANSPORTATION
 COMMUNICATION & HIGHWAYS

OWNER *Vinko Linnic*

WITNESS *Victor Bartell*

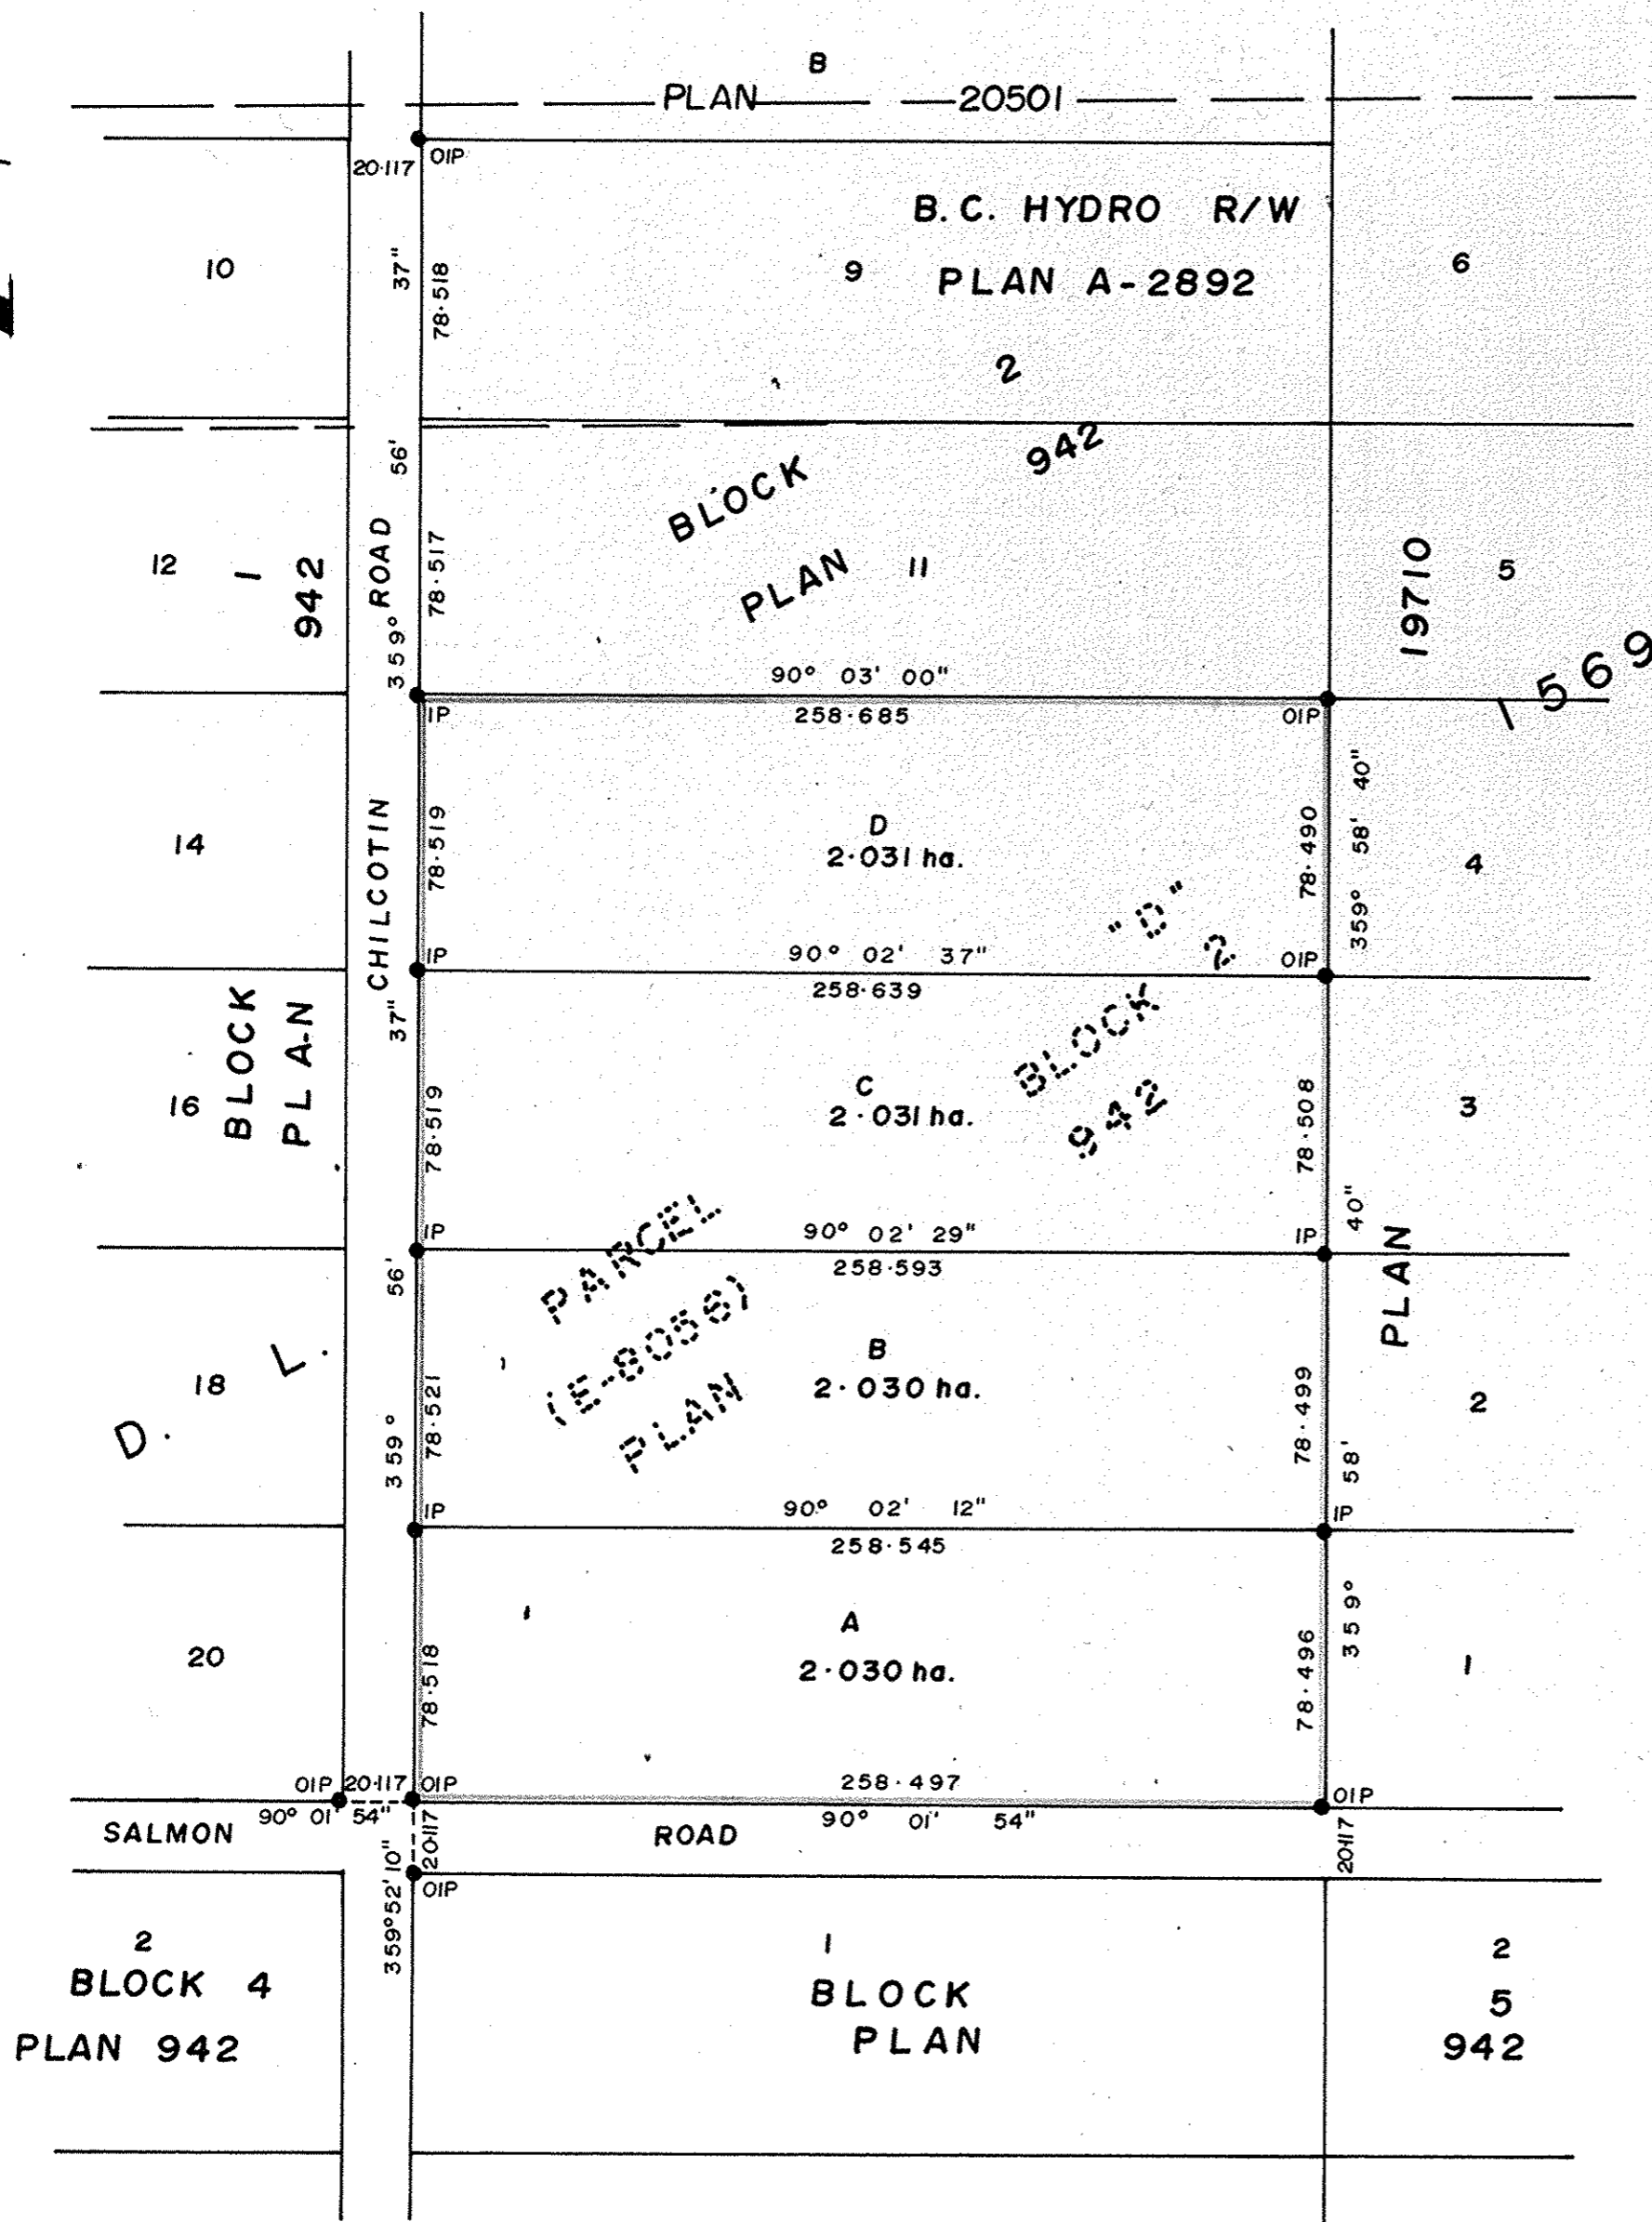

THIS PLAN LIES WITHIN THE FRASER FORT GEORGE REGIONAL DISTRICT

McWILLIAM-WHYTE-GOBLE ASSOCIATES
 B.C. LAND SURVEYORS
 PRINCE GEORGE-KAMLOOPS-SMITHERS
 REF. NO. 76 014

D.L. 1569