

26

### B. C. HYDRO & POWER AUTHORITY

PLAN OF RIGHT-OF-WAY THROUGH  
NORTH 1/2 OF S.E. 1/4 OF  
**DISTRICT LOT 2425**  
CARIBOO DISTRICT - BRITISH COLUMBIA

SCALE: 1 : 2000


NOTE: Bearings are astronomic, derived from the South Boundary of the N.E. 1/4 of D.L. 2425, as shown on Plan 17105.

LEGEND: ● OPP denotes an old pipe post found.  
● OIP denotes an old iron pin found.  
● IP denotes an iron pin set.

PLAN N<sup>o</sup> **25259**

Deposited in the Land Registry Office at Prince George, B.C. this 11 day of SEPT, 1979

Registrar E. J. SCHROEDER

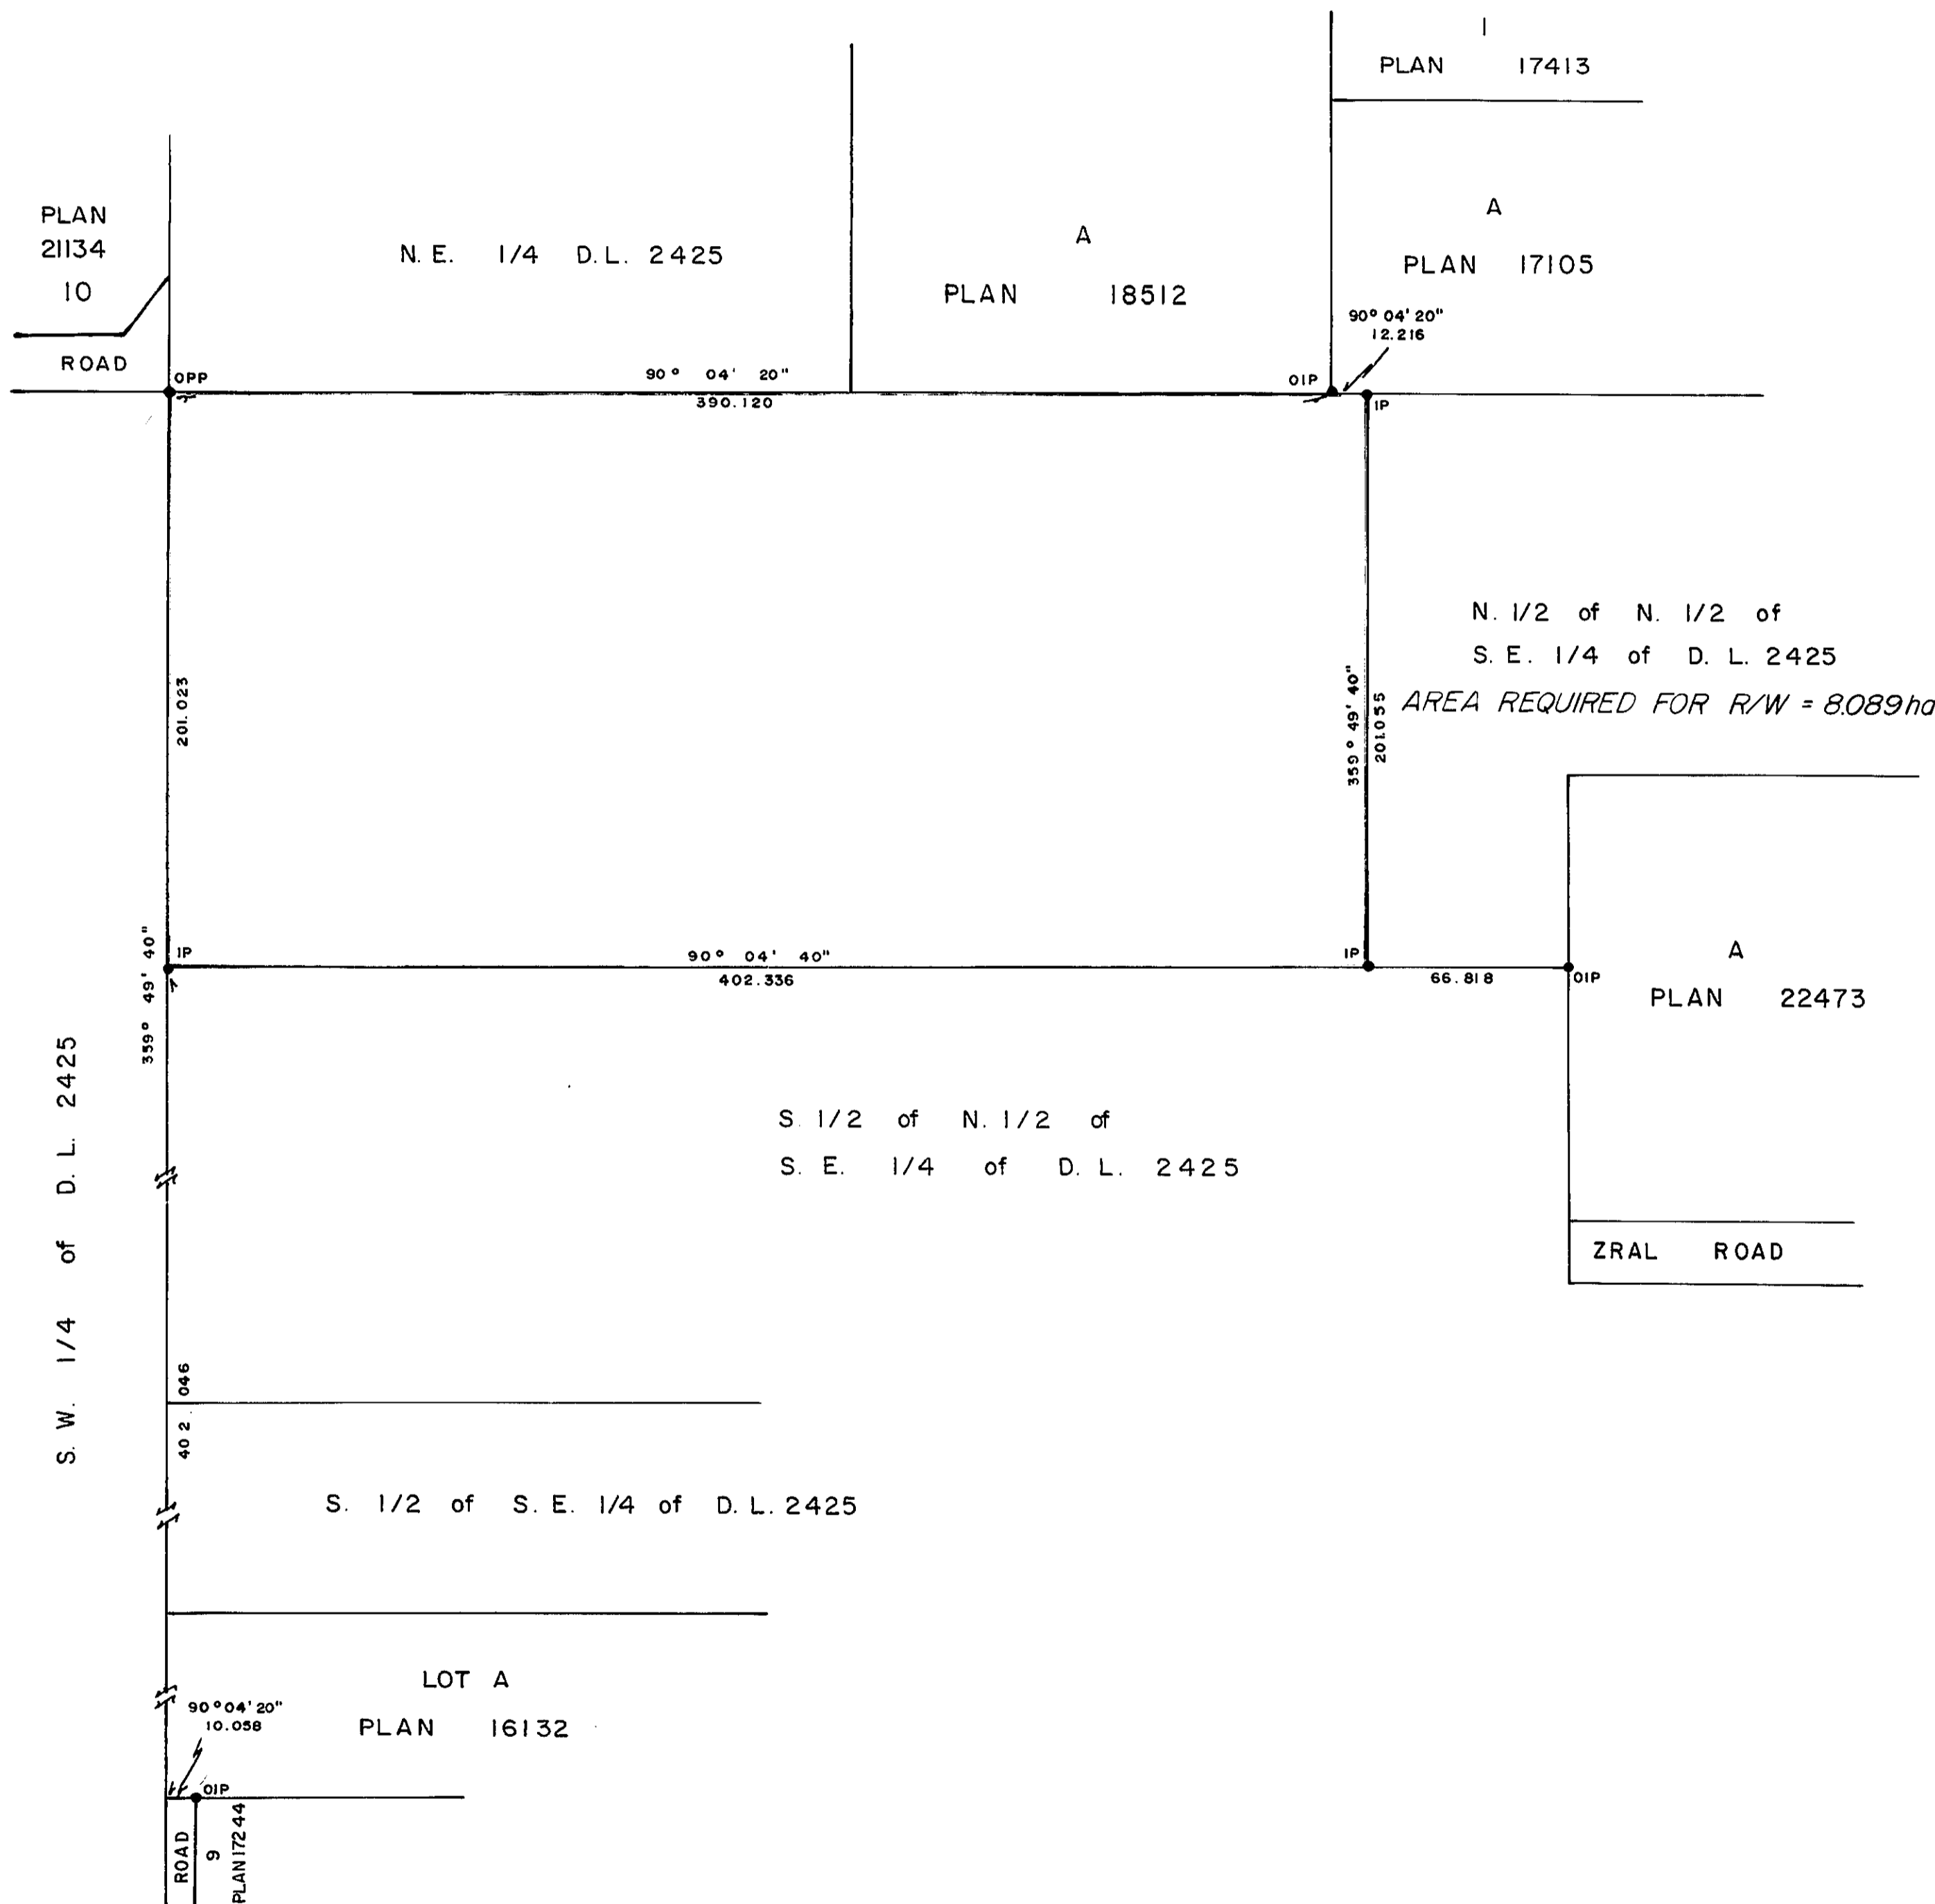

I, DONALD A. DUFFY of the City of Prince George, a British Columbia Land Surveyor, make oath and say that I was present at and did personally superintend the survey represented by this plan and that the survey and plan are correct. The said survey was completed on the 7th day of August, 1979.

*[Signature]*  
B.C.L.S.

Sworn before me this 9th day of August, 1979.

*[Signature]*  
A Commissioner for taking Affidavits for British Columbia.

This plan lies within the Fraser-Fort George Regional District.

W. D. USHER & ASSOCIATES  
LAND SURVEYORS  
PRINCE GEORGE - B.C.  
MS 4 11113