
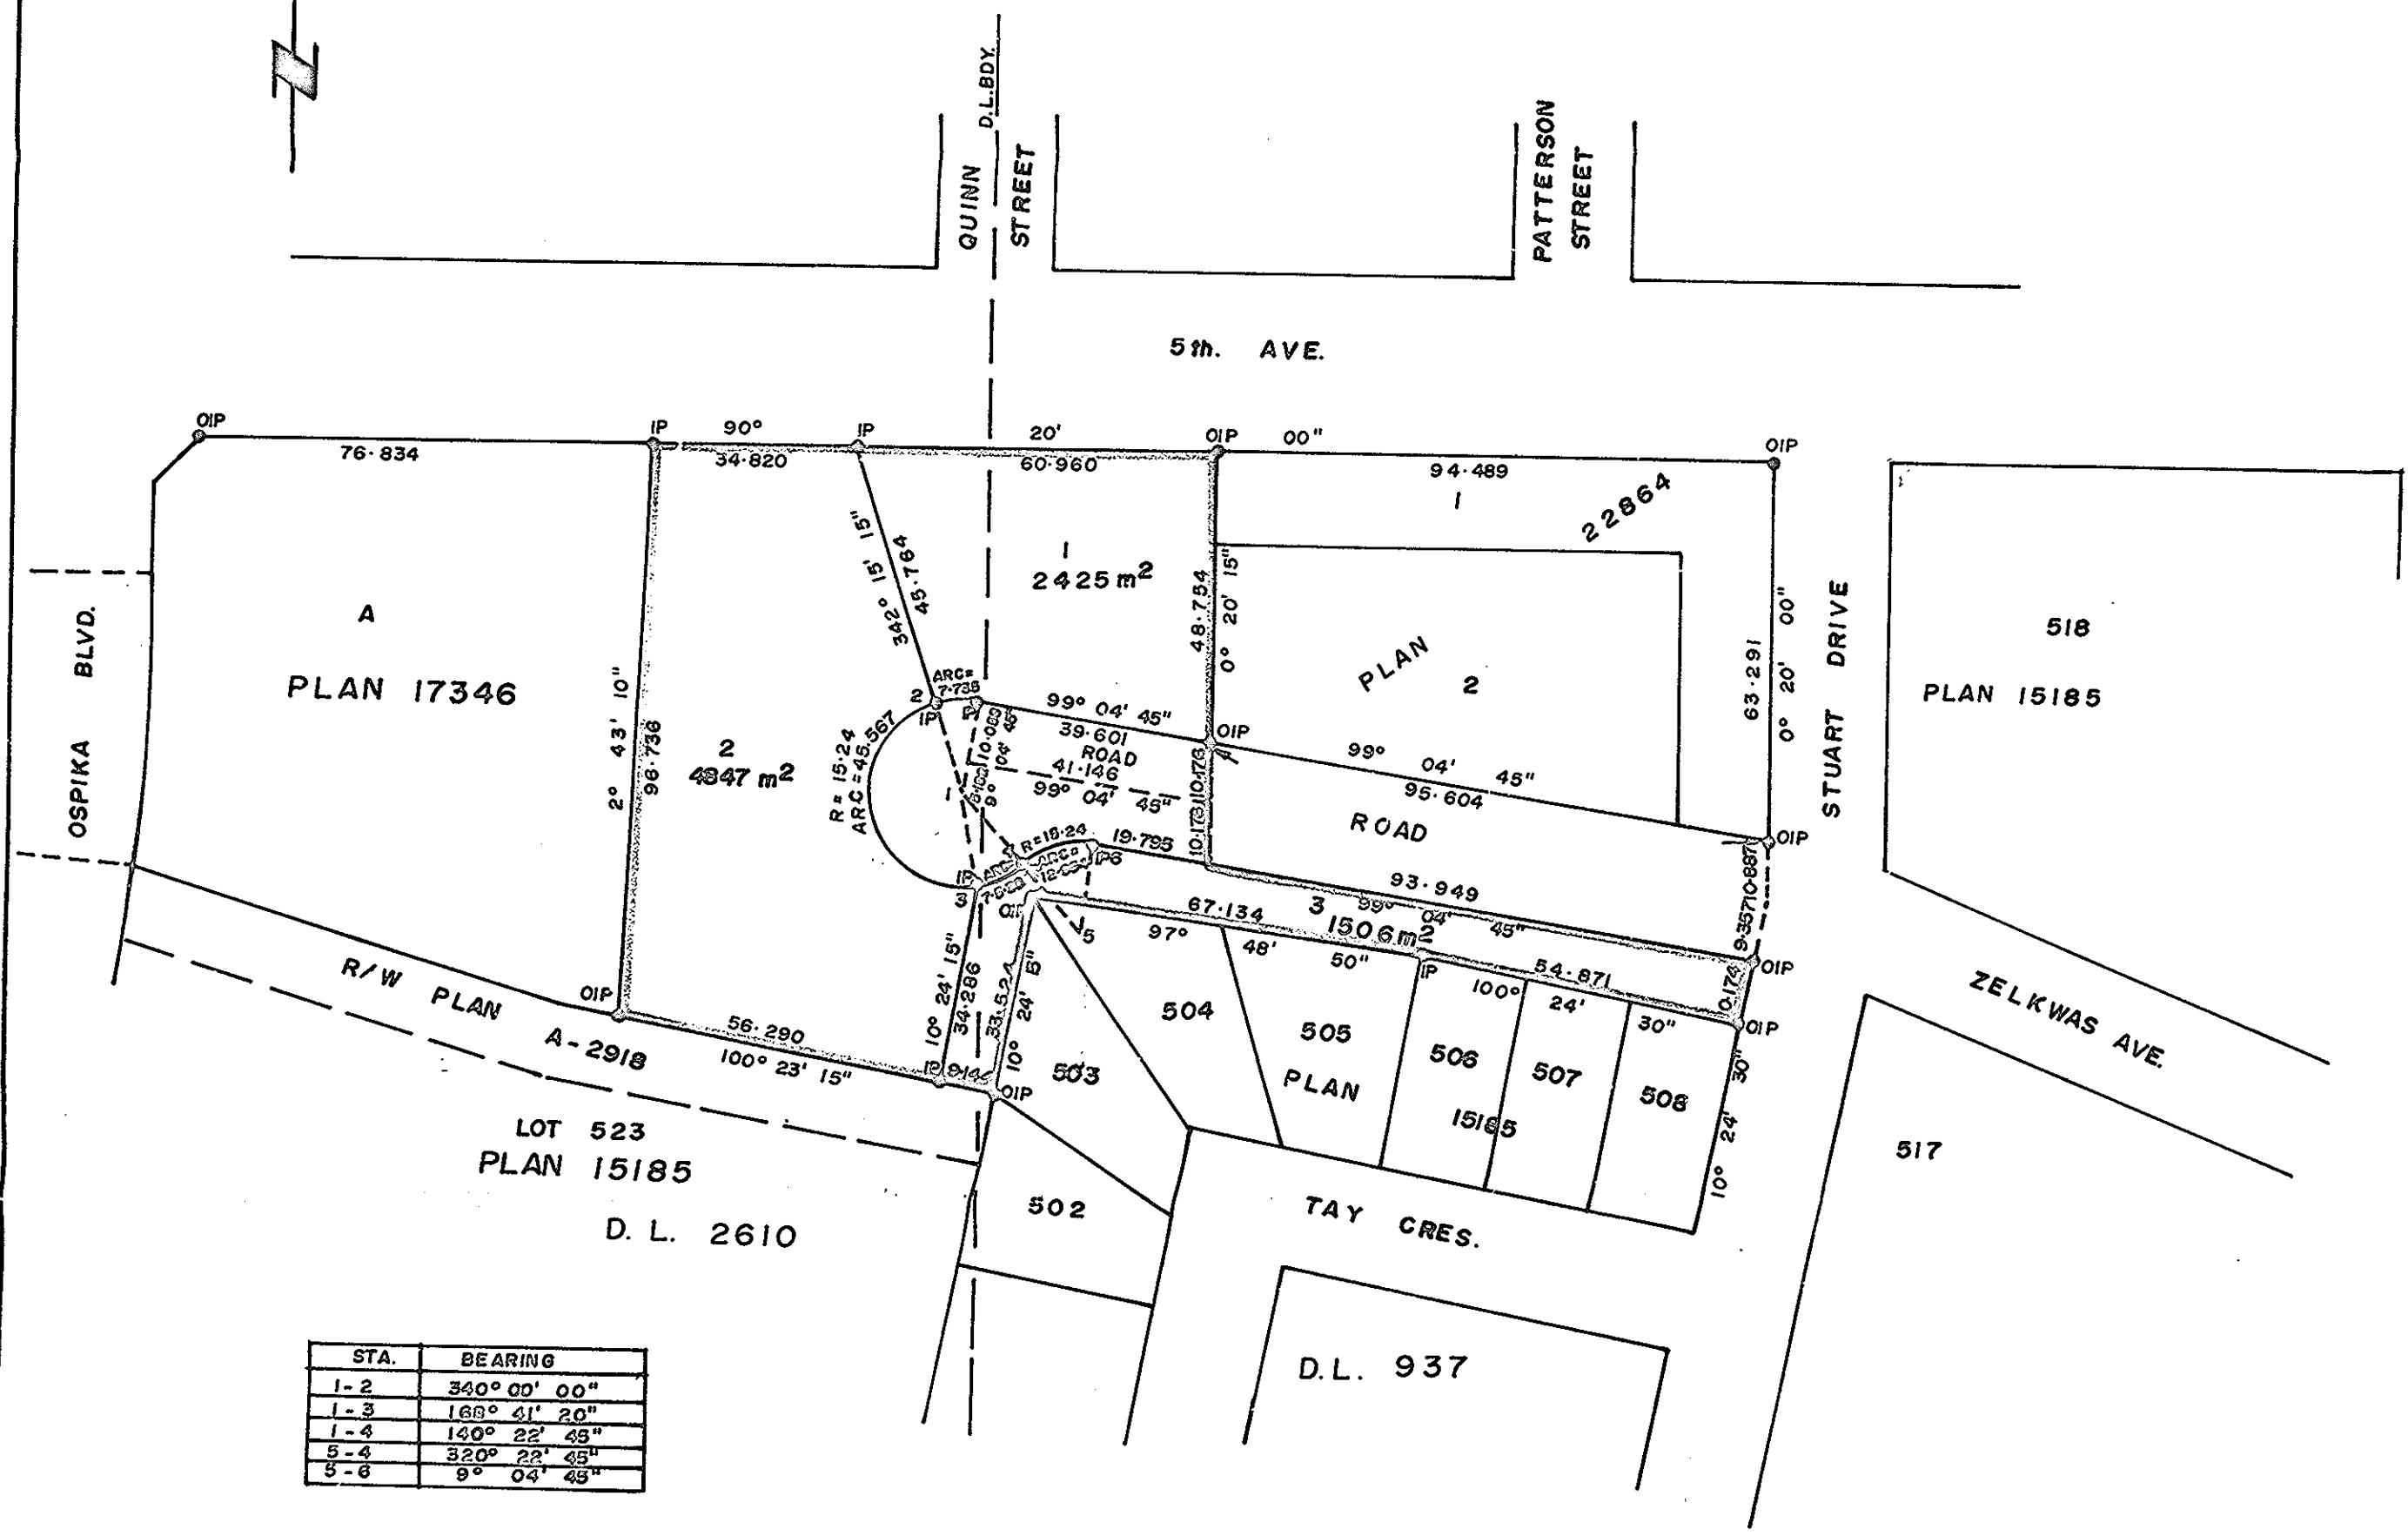


26-226

25313

PLAN NO. 25313
 DEPOSITED IN THE LAND REGISTRY OFFICE
 AT PRINCE GEORGE ON THE 4th DAY OF
 October 1979

E.T. Sumner
 REGISTRAR

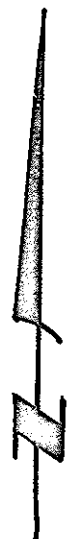

STA.	BEARING
1-2	340° 00' 00"
1-3	188° 41' 20"
1-4	140° 22' 43"
5-4	320° 22' 45"
5-6	9° 04' 45"

PLAN OF SUBDIVISION OF
 REM. LOT 524 PLAN 15185
 D.L's 2610 & 937
 CARIBOO DISTRICT

SCALE: 1:1000 1cm. = 10m.
 DISTANCES ARE IN METERS & DECIMALS THEREOF
 BEARINGS ARE ASTRONOMIC AND ARE DERIVED FROM PLAN 15185

LE GEND:
 OIP ----- STANDARD IRON POST
 O ----- DENOTING "OLD"

I, V. BARTELL OF THE CITY OF PRINCE GEORGE BRITISH COLUMBIA LAND SURVEYOR, MAKE OATH AND SAY THAT I WAS PRESENT AT AND DID PERSONALLY SUPERINTEND THE SURVEY REPRESENTED BY THIS PLAN AND THAT THE SURVEY AND PLAN ARE CORRECT. THE SAID SURVEY WAS COMPLETED ON THE 26th DAY OF September 1979

V. Bartell
 V. BARTELL, B.C.L.S.

SWORN BEFORE ME AT PRINCE GEORGE THIS 26th DAY OF September 1979

K. Olson
 A COMMISSIONER FOR TAKING AFFIDAVITS FOR BRITISH COLUMBIA

APPROVED UNDER THE LAND REGISTRY ACT ON THE 28th DAY OF SEPT 1979

C.E. Orest
 APPROVING OFFICER
 CITY OF PRINCE GEORGE

THE SEAL OF THE CITY OF PRINCE GEORGE WAS AFFIXED HERETO IN THE PRESENCE OF:

MAYOR *E.W. Morris*

CITY CLERK *A.D. Buchanan*

THIS PLAN LIES WITHIN THE FRASER FORT GEORGE REGIONAL DISTRICT

McWILLIAM-WHYTE-GOBLE ASSOCIATES
 B.C. LAND SURVEYORS
 PRINCE GEORGE-KAMLOOPS-SMITHERS
 REF. NO. 79171

D.L's 2610 & 937