

PLAN OF RIGHT-OF-WAY THROUGH LOT 16, PLAN 24401 DISTRICT LOT 4028 CARIBOO DISTRICT—BRITISH COLUMBIA

SCALE: | " = 50'

NOTE: Bearings are astronomic, derived from the


east boundary of Lot 16, Plan 24401.

LEGEND: • OIP denotes an old iron pin found.

• IP denotes an iron pin set.

PLAN Nº 25327

Registrar 4.

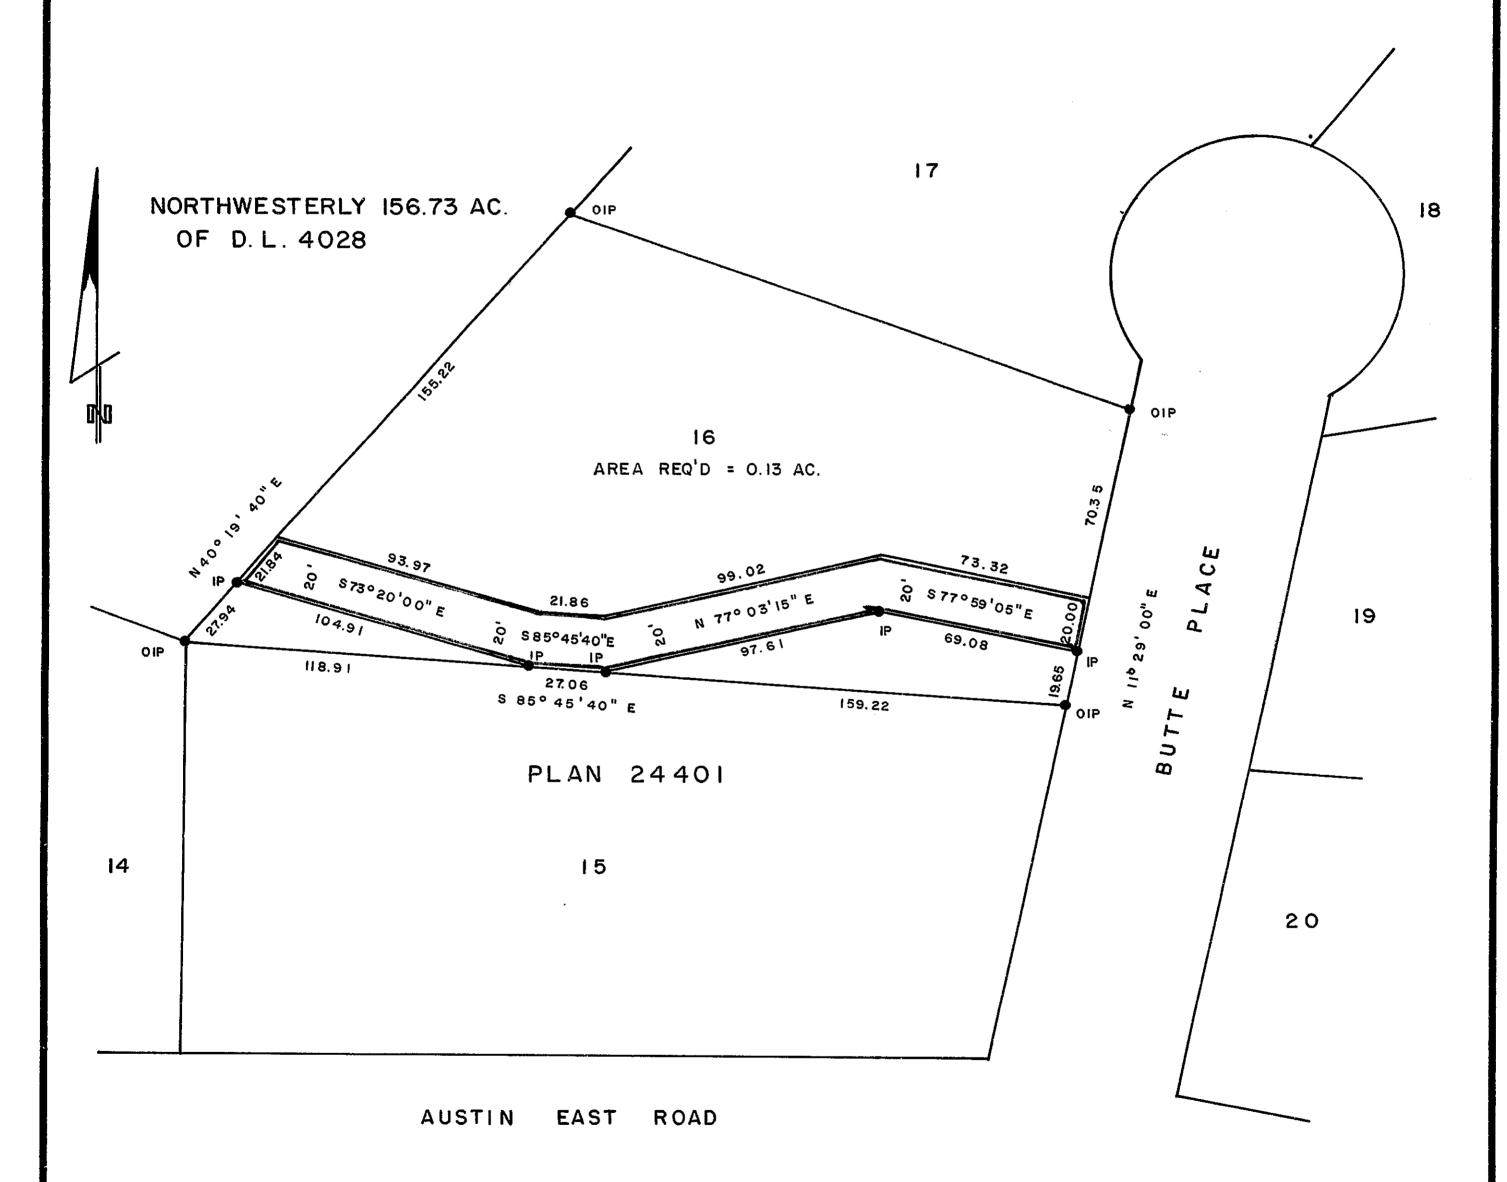

I, DONALD A. DUFFY of the City of Prince George, a British Columbia Land Surveyor, make oath and say that I was present at and did personally superintend the survey represented by this plan and that the survey and plan are correct. The said survey was completed on the 25 day of June 1979

居. C.L.S.

Sworn before me this 25 day of JUNE, 1979

day of <u>JUNE</u>, 1974

A Commissioner for taking Affidavits for British Columbia.

This plan lies within the Fraser-Fort George Regional District.

W. D. USHER & ASSOCIATES
LAND SURVEYORS
PRINCE GEORGE -- B. C.
JN 37 8012 A