

Plotted (HK)

PLAN OF SUBDIVISION OF  
LOTS 19, 20 & A, BLOCK 331, PLAN 1268  
DISTRICT LOT 343  
CARIBOO DISTRICT—BRITISH COLUMBIA

SCALE: 1" = 40'


NOTE: Bearings are astronomic, derived from the west boundary of Upland Street, Plan 1268.

LEGEND: • OIP denotes an old iron pin found  
• IP denotes an iron pin set

PLAN NO. 25341

Deposited in the Land Registry Office at Prince George, B.C. this 11<sup>th</sup> day of October, 1979

"E. J. HOOVER"  
Registrar

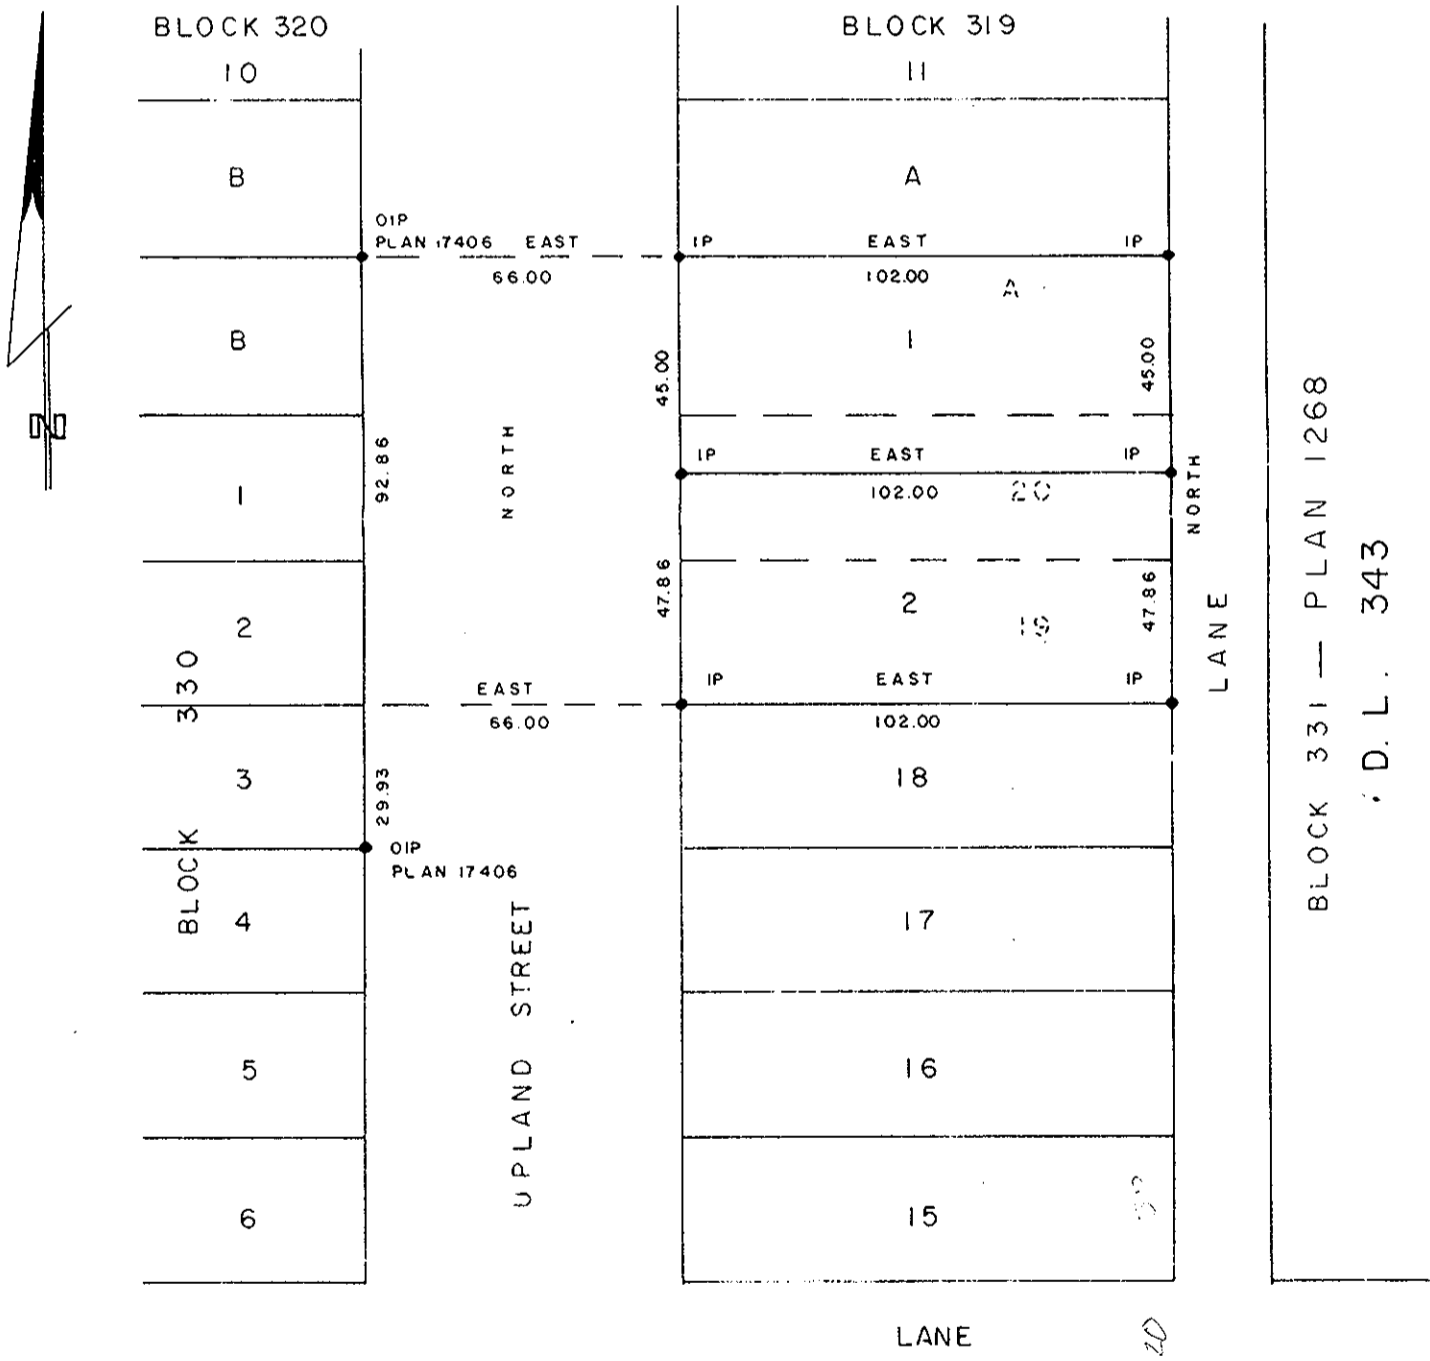

I, DONALD A. DUFFY of the City of Prince George, a British Columbia Land Surveyor, make oath and say that I was present at and did personally superintend the survey represented by this plan and that the survey and plan are correct. The said survey was completed on the 5th day of Oct., 1979.

*[Signature]*  
D.A. DUFFY  
B.C.L.S.

Sworn before me this 5<sup>th</sup> day of OCT., 1979

*[Signature]*  
A Commissioner for taking Affidavits for British Columbia

*[Signature]*  
Gennico Maddini  
OWNER  
*[Signature]*  
WITNESS

Approved under the Land Registry Act this 10 day of OCT., 1979

*[Signature]*  
Approving Officer, City of Prince George

This plan lies within the Fraser-Fort George Regional District