

26

25413

PLAN OF RIGHT-OF-WAY THROUGH
 LOTS 17 & 18, PLAN 25412
 DISTRICT LOT 4046
 CARIBOO DISTRICT - BRITISH COLUMBIA
 SCALE: 1 : 500

NOTE: Bearings are astronomic, derived from the
 south boundary of Lot 18, Plan 25412.


LEGEND: •OIP denotes an old iron pin found.

PLAN No 25413
 Deposited in the Land Title
 Office at Prince George, B.C. this
30th day of October, 1979.

E.J. Raven per gr.
 Registrar

BOOK OF REFERENCE

PARCEL	AREA REQ'D
LOT 17, PLAN 25412, D.L. 4046	0.0118 HA.
LOT 18, PLAN 25412, D.L. 4046	0.0118 HA.

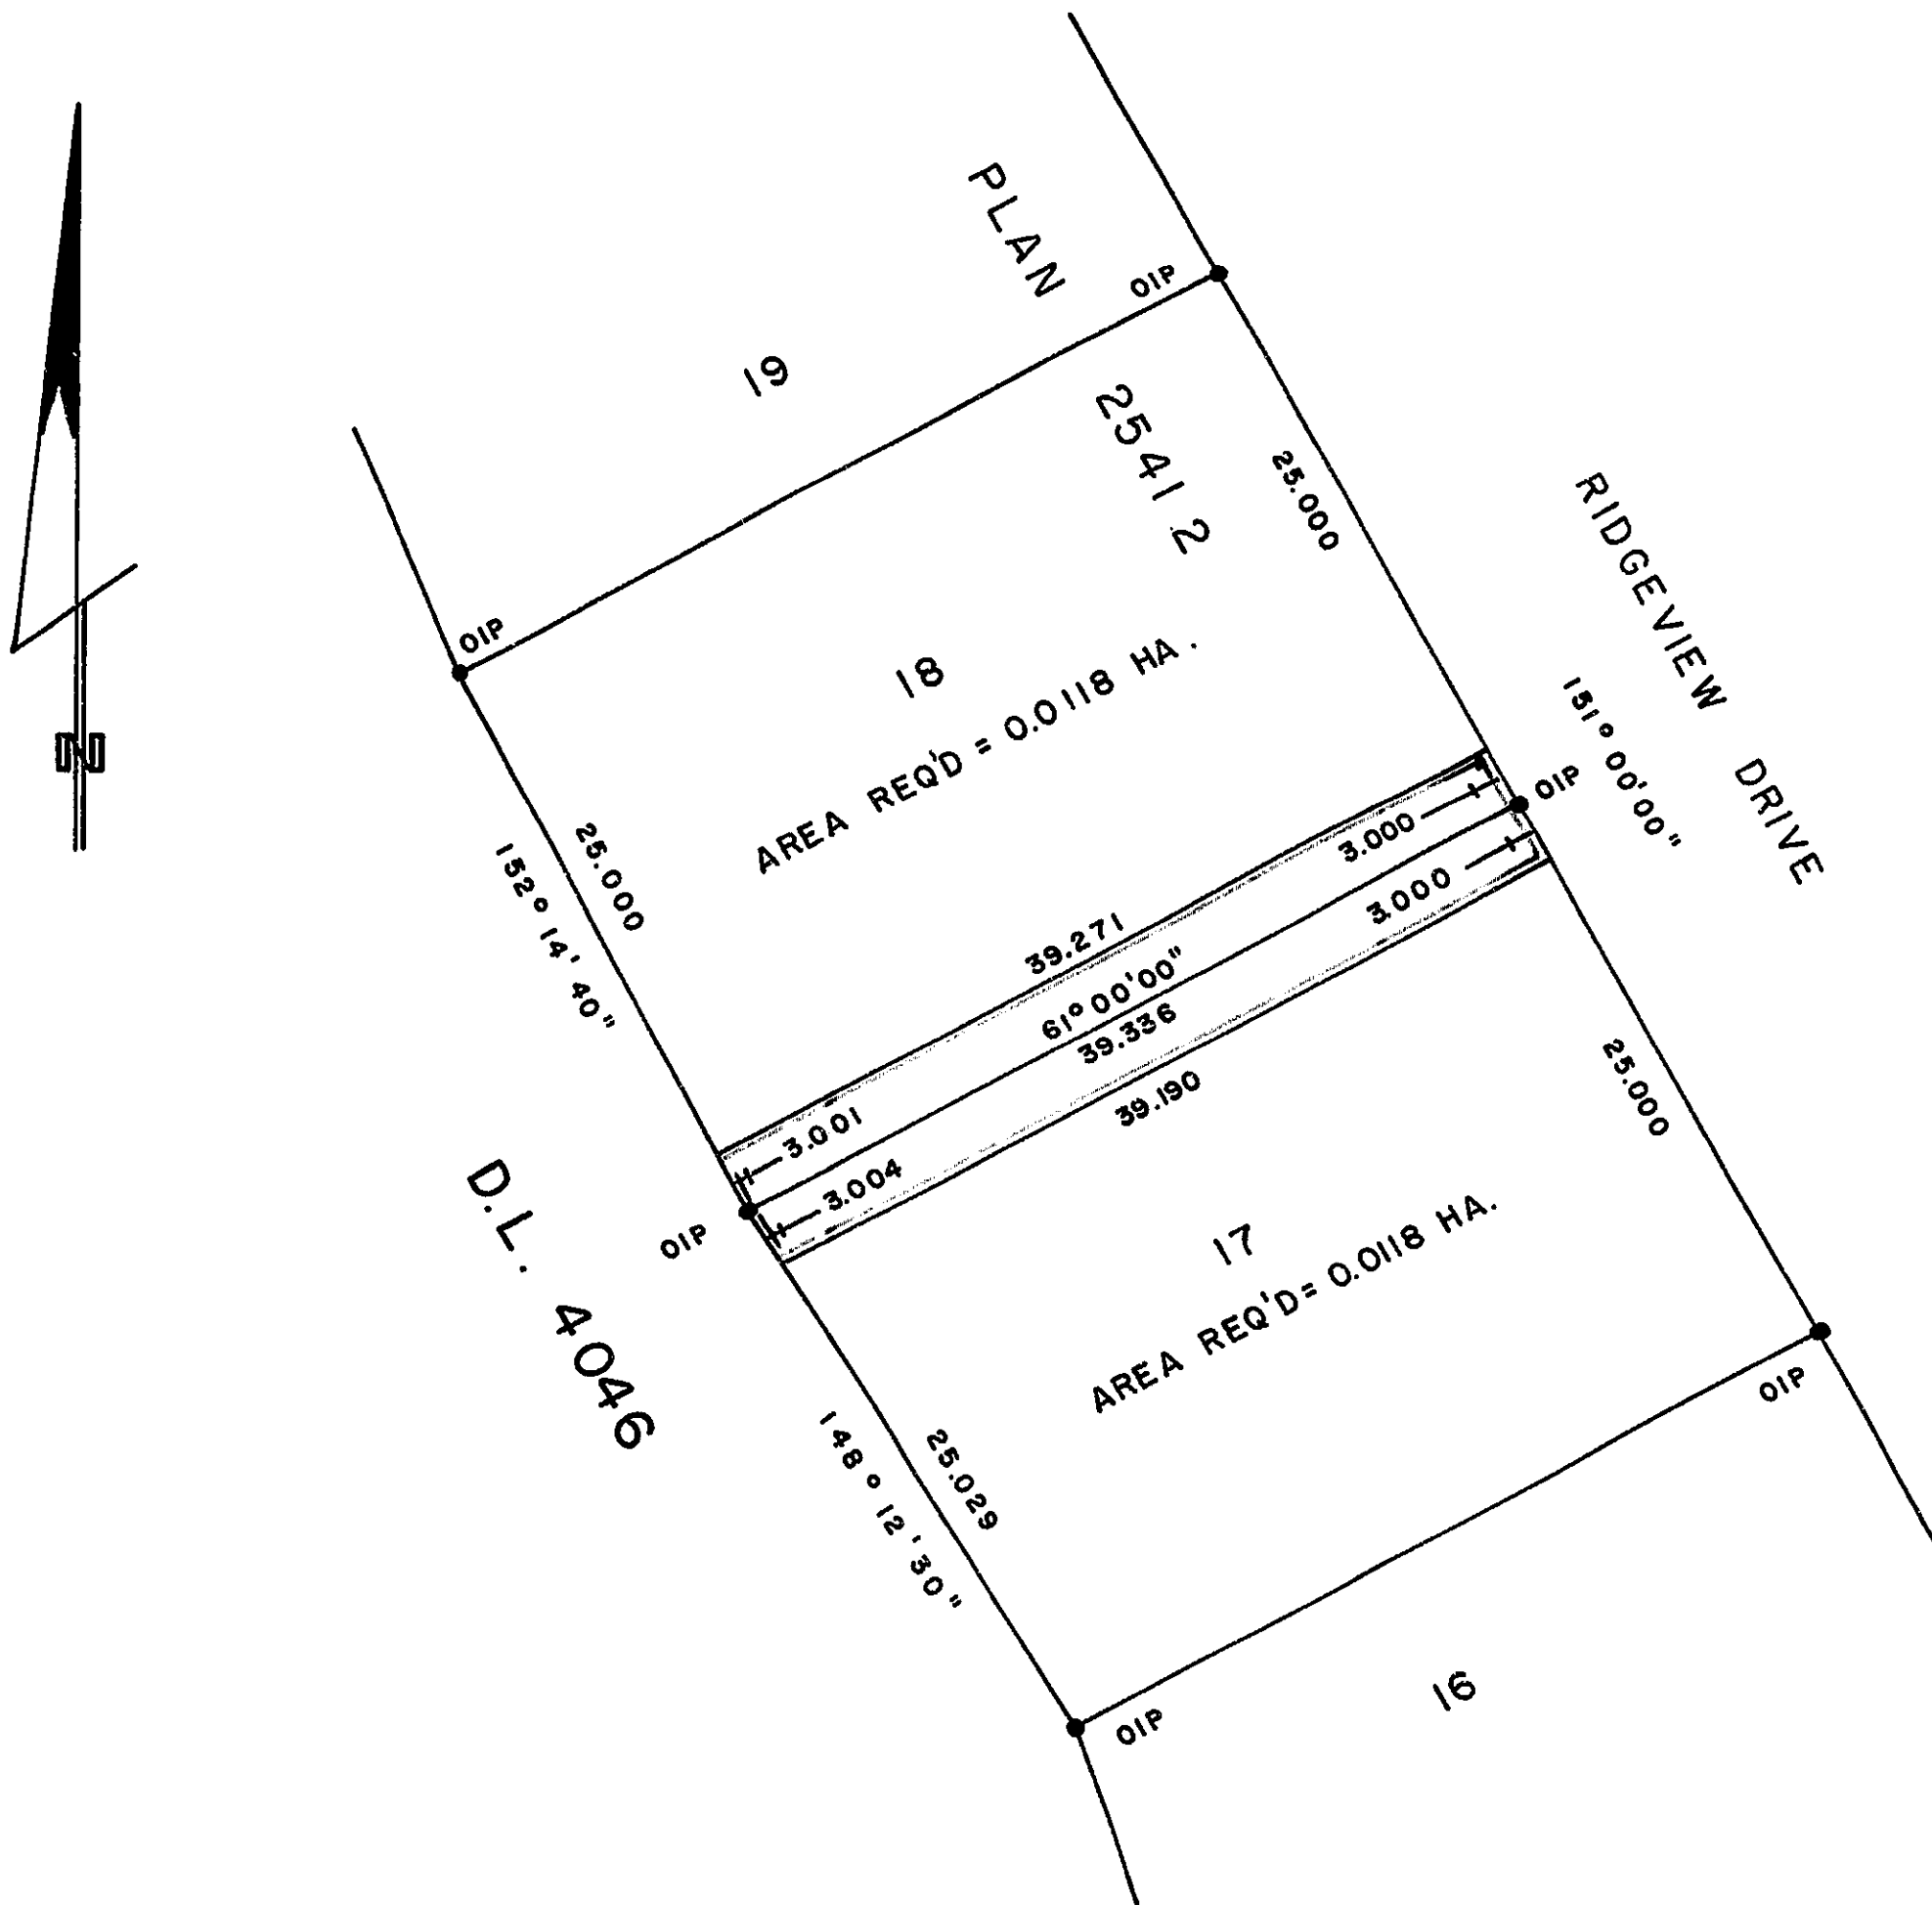

I, DONALD A. DUFFY of the City of Prince George,
 a British Columbia Land Surveyor, make oath and say
 that I was present at and did personally superintend
 the survey represented by this plan and that the survey
 and plan are correct. The said survey was completed
 on the 27 day of Aug, 1979.

[Signature]
 B.C.L.S.

Sworn before me this 27
 day of Aug, 1979.

Lawrence Gold
 A Commissioner for taking Affidavits
 for British Columbia.

This plan lies within the Fraser-Fort George
 Regional District.