

Plotted (GU)

PLAN OF SUBDIVISION OF
LOTS 6 & 7, PLAN 16575
DISTRICT LOT 4047
CARIBOO DISTRICT - BRITISH COLUMBIA

SCALE: 1" = 100'


NOTE: Bearings are astronomic, derived from the north
boundary of Rundston Road, Plan 16575.

LEGEND: • OIP denotes an old iron pin found.
• IP denotes an iron pin set.

PLAN No 25427

Deposited in the Land Registry
Office at Prince George B.C. this
6th day of November, 1979.

E. J. Raven
Registrar

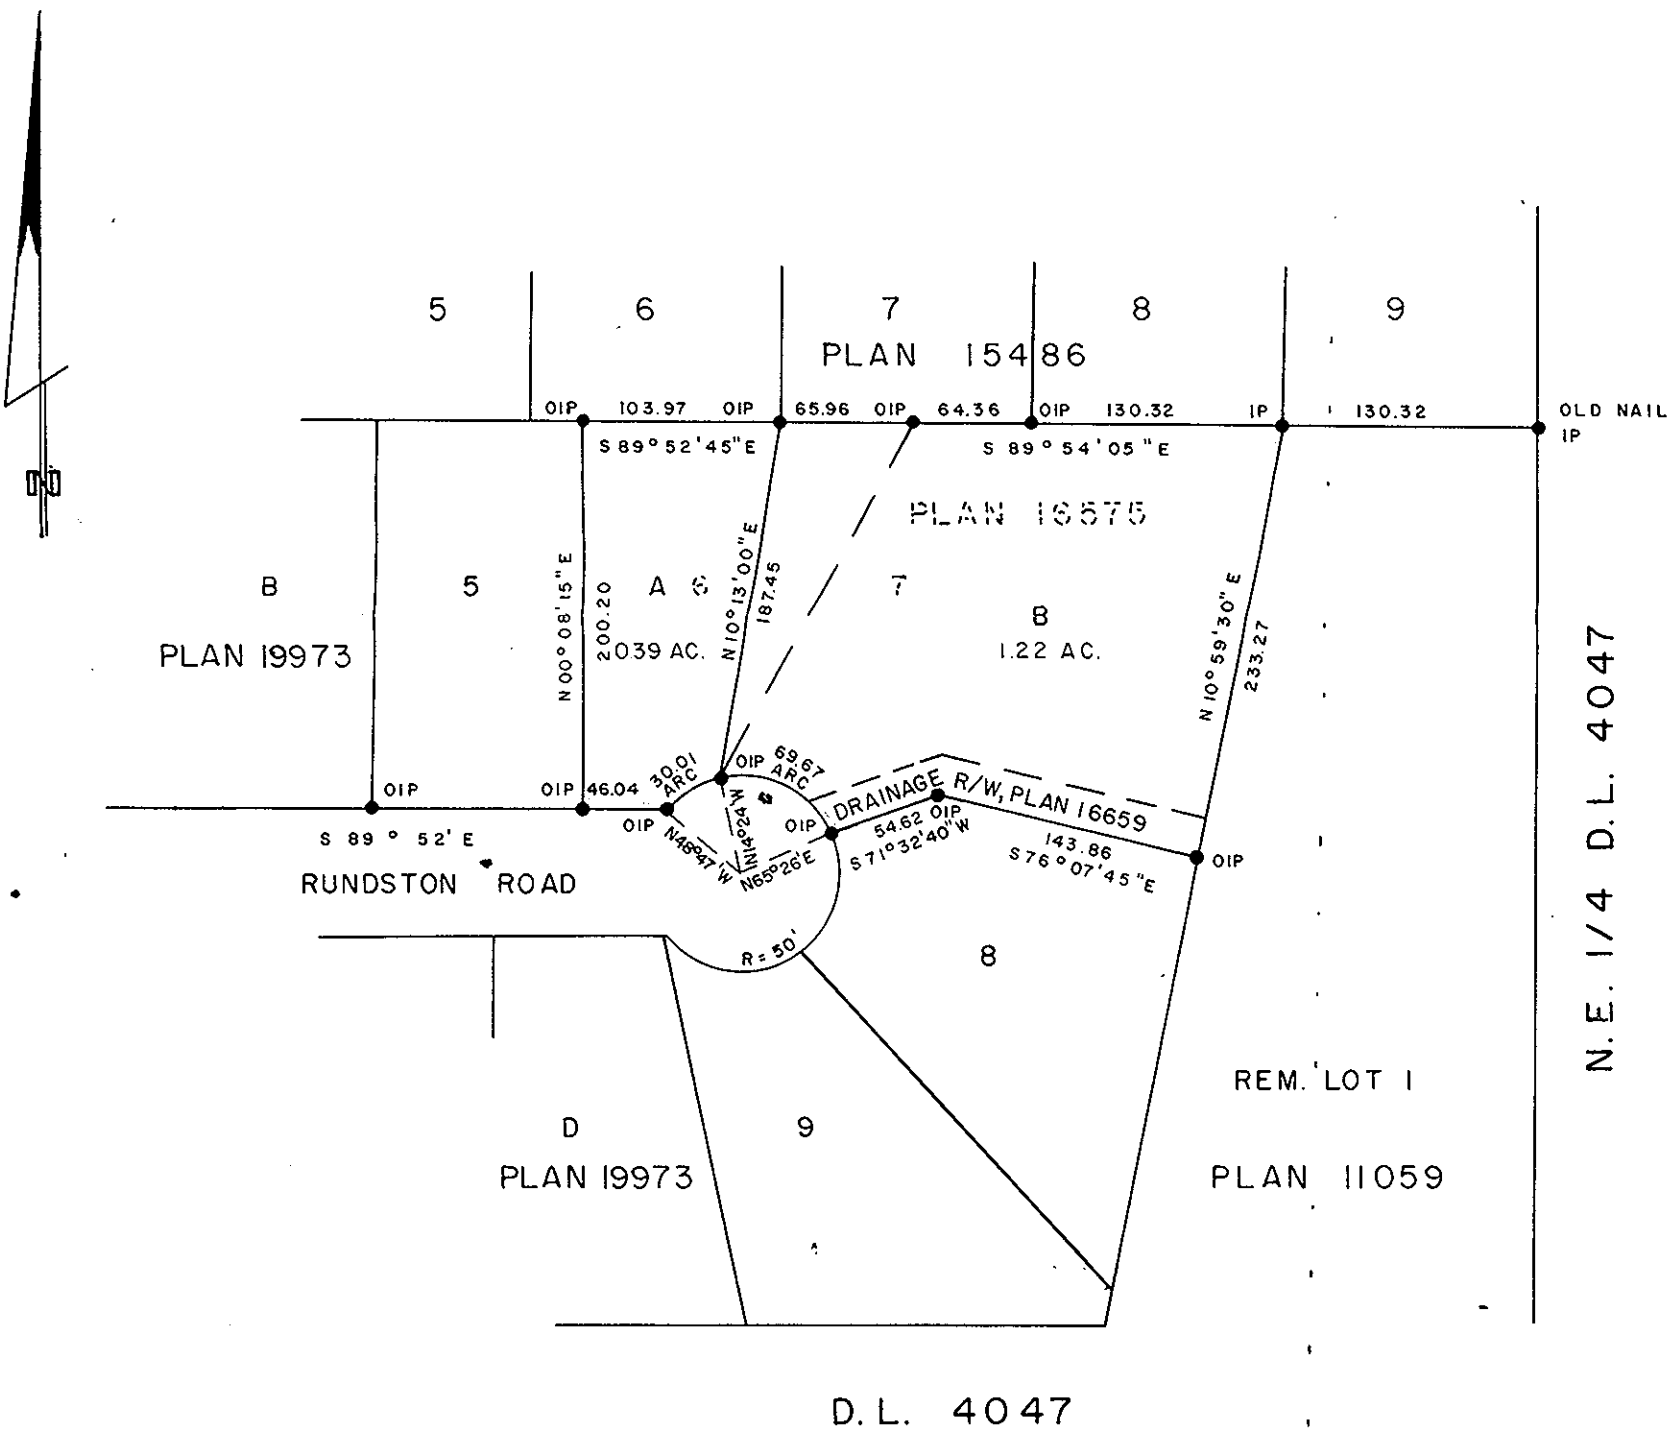

D.L. 4047

I, DONALD A. DUFFY of the City of Prince George,
a British Columbia Land Surveyor, make oath and say
that I was present at and did personally superintend
the survey represented by this plan and that the survey
and plan are correct. The said survey was completed
on the 26 day of July, 1979.

[Signature]
S.C.L.S.

Sworn before me this 27
day of July, 1979.

[Signature]
A Commissioner for taking Affidavits
for British Columbia.

Owner _____

Witness _____

Owner _____

Witness _____

Approved under the Land Registry Act
this 25 day of SEPT, 1979

[Signature]
Approving Officer, City of Prince George

This plan lies within the Fraser-Fort George
Regional District.