

26

25443

PLAN OF STATUTORY RIGHT-OF-WAY FOR
TELEPHONE SERVICES THROUGH
LOT 2, PLAN 21753
DISTRICT LOT 1427
CARIBOO DISTRICT — BRITISH COLUMBIA

SCALE: 1 : 500

NOTE: Bearings are astronomic, derived from the
west boundary of Lot 2, Plan 21753.


LEGEND: ● OIP denotes an old iron pin found.
● IP denotes an iron pin set.

PLAN N^o 25 443

Deposited in the Land Title
Office at Prince George, B.C. this
8th day of NOVEMBER, 1979

E. J. RAVEN
Registrar

for: G.S.

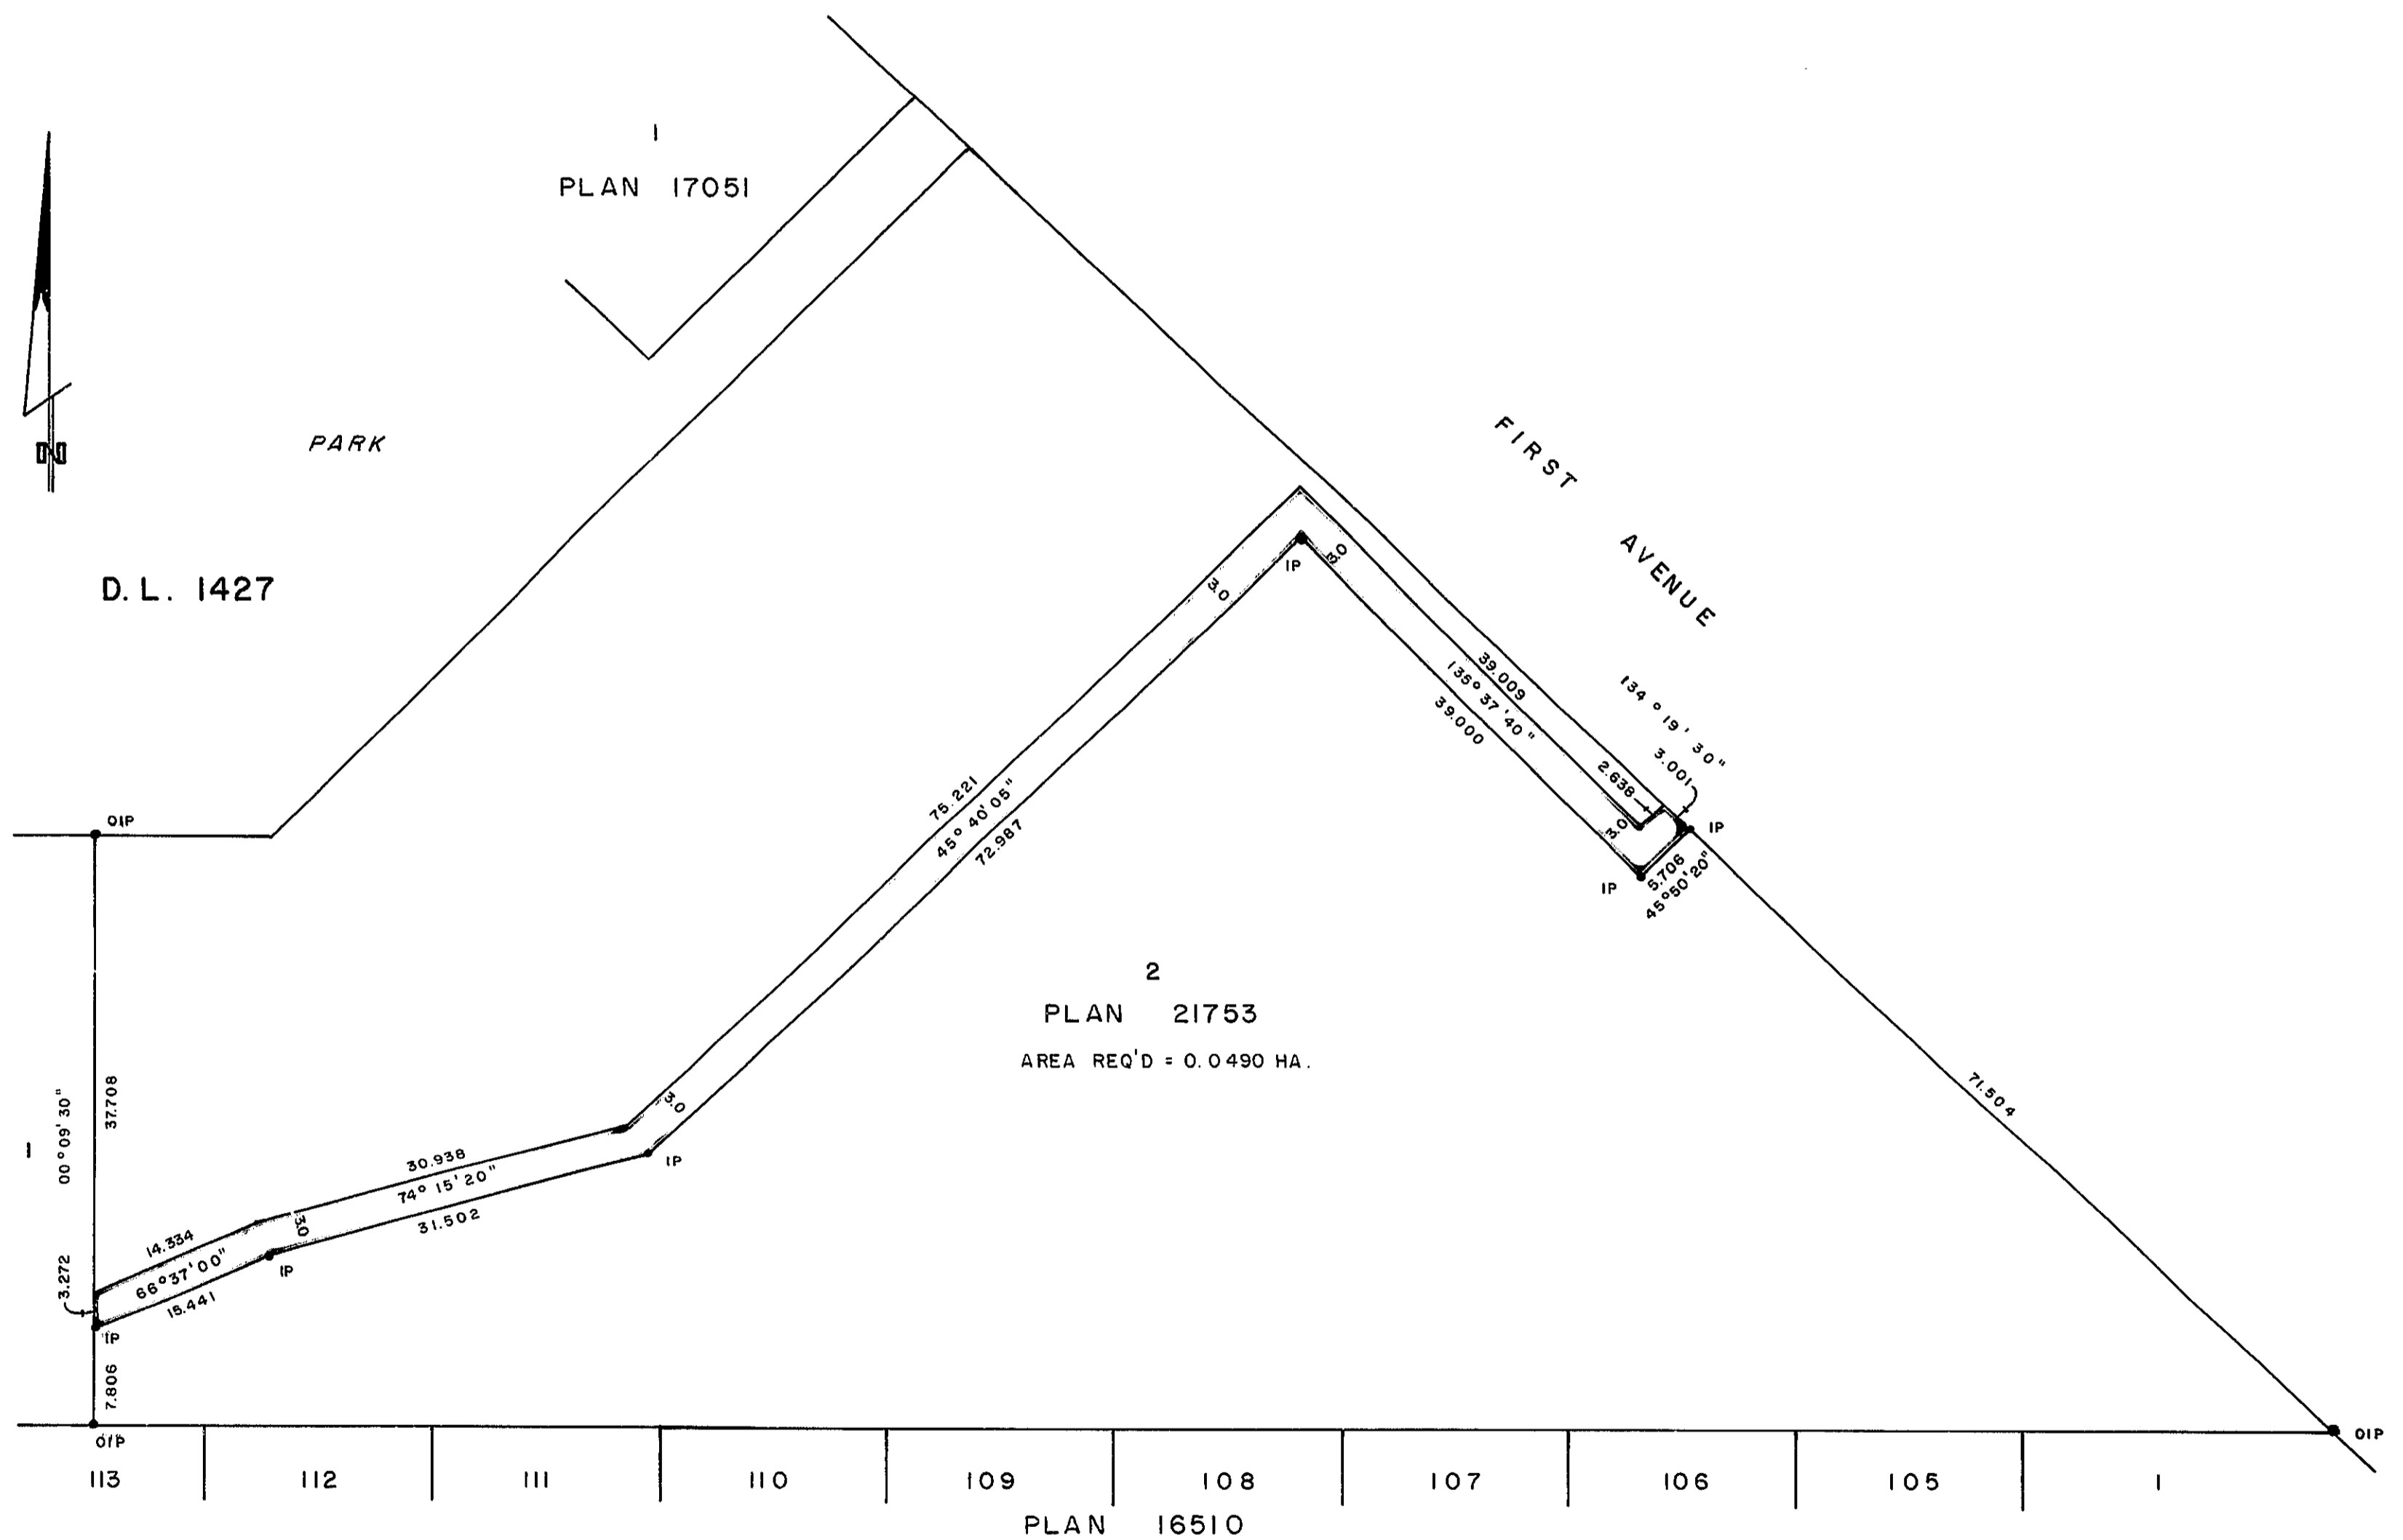

I, DONALD A. DUFFY of the City of Prince George,
a British Columbia Land Surveyor, make oath and say
that I was present at and did personally superintend
the survey represented by this plan and that the survey
and plan are correct. The said survey was completed
on the 2nd day of Nov., 1979

B.C.L.S.

Sworn before me this _____
day of _____, 19__

A Commissioner for Taking Affidavits
for British Columbia.

This plan lies within the Fraser-Fort George
Regional District.

W. D. USHER & ASSOCIATES
LAND SURVEYORS
PRINCE GEORGE — B.C.