

PLAN NO. 25480

DEPOSITED IN THE LAND TITLE OFFICE AT PRINCE GEORGE ON THE 21. DAY OF

Nov 1979

E. J. Raven REGISTRAR

The Royal Bank of Canada by its Legal Attorneys: [Signature]

[Signature]

As to their signatures [Signature]

PLAN OF SUBDIVISION OF LOT 15, PLAN N234 DL. 4046 CARIBOO DISTRICT

SCALE: 1:1000 1cm. = 10m.

BEARINGS ARE ASTRONOMIC AND ARE DERIVED FROM OIP'S ALONG COOK CRESCENT (359° 51' 00") PLAN 11234

LEGEND:

- IP --- STANDARD IRON POST
○ --- DENOTING "OLD"

I, V. BARTELL, A BRITISH COLUMBIA LAND SURVEYOR OF PRINCE GEORGE, IN BRITISH COLUMBIA, CERTIFY THAT I WAS PRESENT AT AND PERSONALLY SUPERINTENDED THE SURVEY REPRESENTED BY THIS PLAN, AND THAT THE SURVEY AND PLAN ARE CORRECT. THE SURVEY WAS COMPLETED ON THE DAY OF November 1979

V. Bartell, B.C.L.S.

APPROVED UNDER THE LAND TITLE ACT THIS 20th DAY OF Nov 1979

C. E. Oat. APPROVING OFFICER CITY OF PRINCE GEORGE

OWNER

WITNESS

ADDRESS

OCCUPATION

OWNER OF MORTGAGE

OWNER

WITNESS


ADDRESS

OCCUPATION

McWILLIAM-WHYTE-GOBLE & ASSOCIATES B.C. LAND SURVEYORS PRINCE GEORGE-KAMLOOPS-SMITHERS

REF. NO. 79186

D.L. 4046

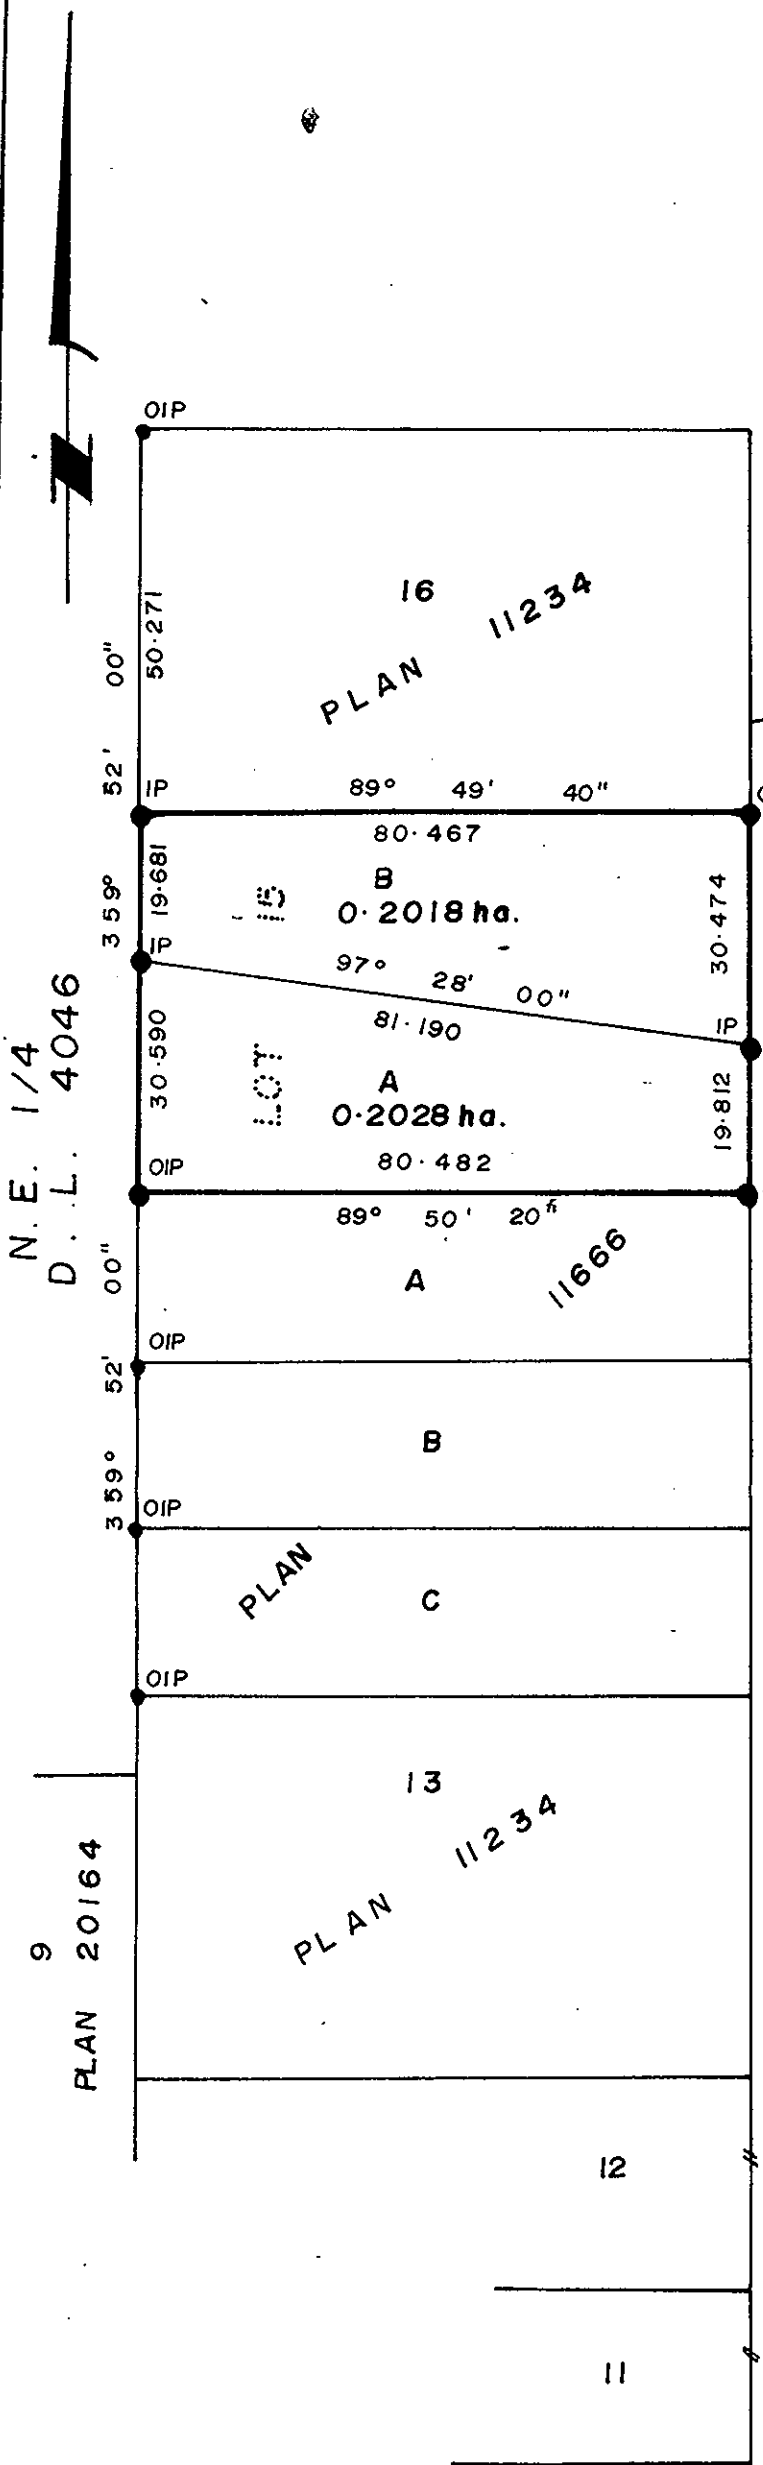

COOK CRESCENT

11234

PLAN 6

7

N.E. 1/4 D.L. 4046

PLAN 20164

THIS PLAN LIES WITHIN THE FRASER FORT GEORGE REGIONAL DISTRICT