

26

25511

PLAN OF EASEMENT THROUGH
LOT 2, PLAN 25482
DISTRICT LOT 913
CARIBOO DISTRICT—BRITISH COLUMBIA

SCALE: 1 : 500


NOTE: Bearings are astronomic, derived
from Plan 25482.

LEGEND: • OIP denotes an old iron pin found.
WT denotes witness.

PLAN No 25511

Deposited in the Land Title
Office at Prince George, B.C. this
13th day of December, 1979

"E. J. Raven" per fr.
Registrar

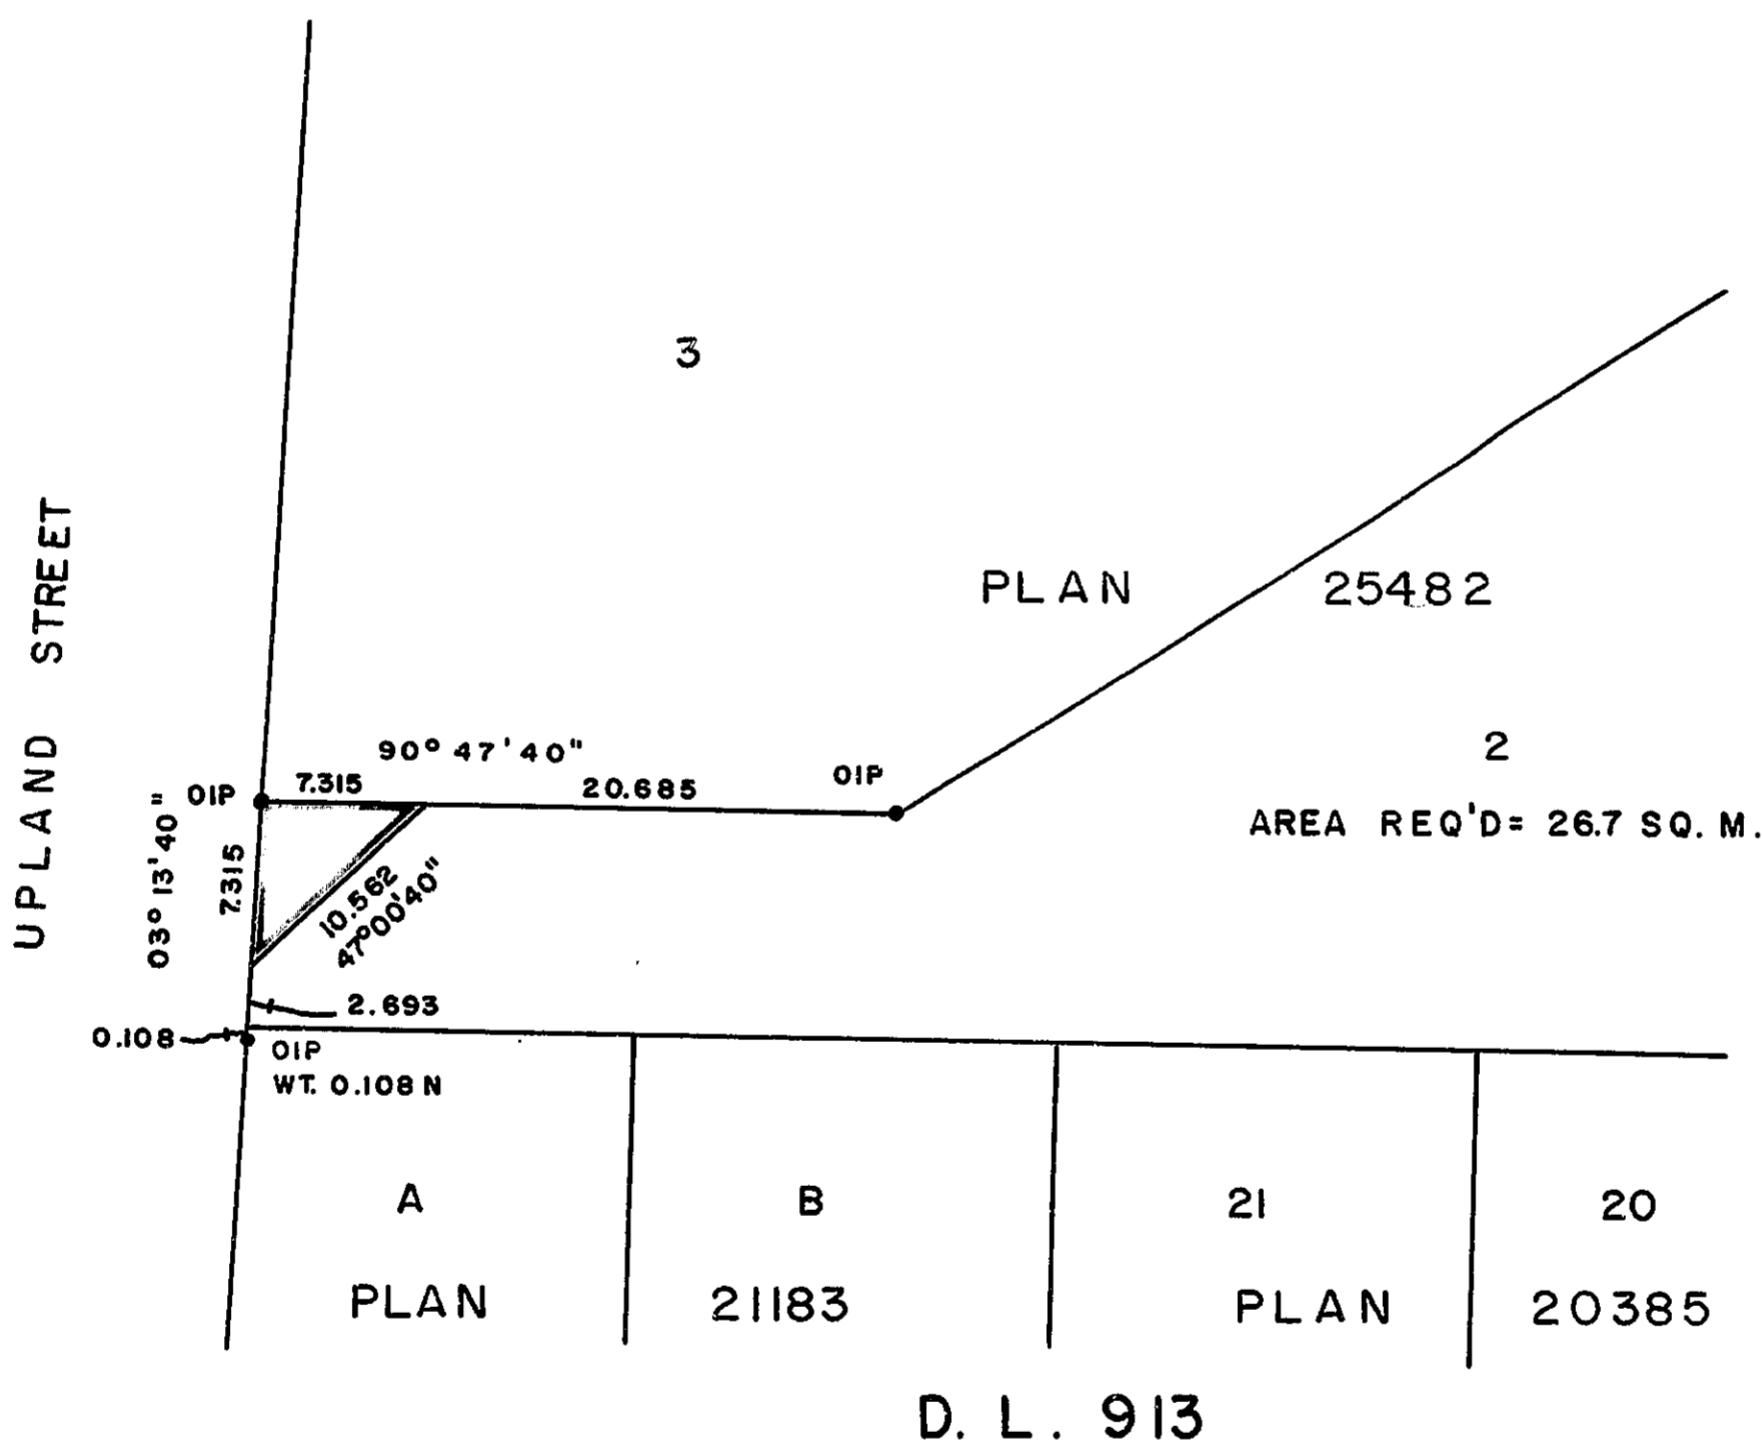

I, DONALD A. DUFFY of the City of Prince George,
a British Columbia Land Surveyor, make oath and say
that I was present at and did personally superintend
the survey represented by this plan and that the survey
and plan are correct. The said survey was completed
on the 27 day of SEPT., 1979

[Signature]
B.C.L.S.

Sworn before me this _____
day of _____, 19__

This plan lies within the Fraser-Fort George
Regional District.