


PLOTTED (KC)


PLAN NO. 25524

DEPOSITED IN THE LAND REGISTRY OFFICE AT PRINCE GEORGE THIS 27 DAY OF Dec. 1979.

E. J. Raven REGISTRAR

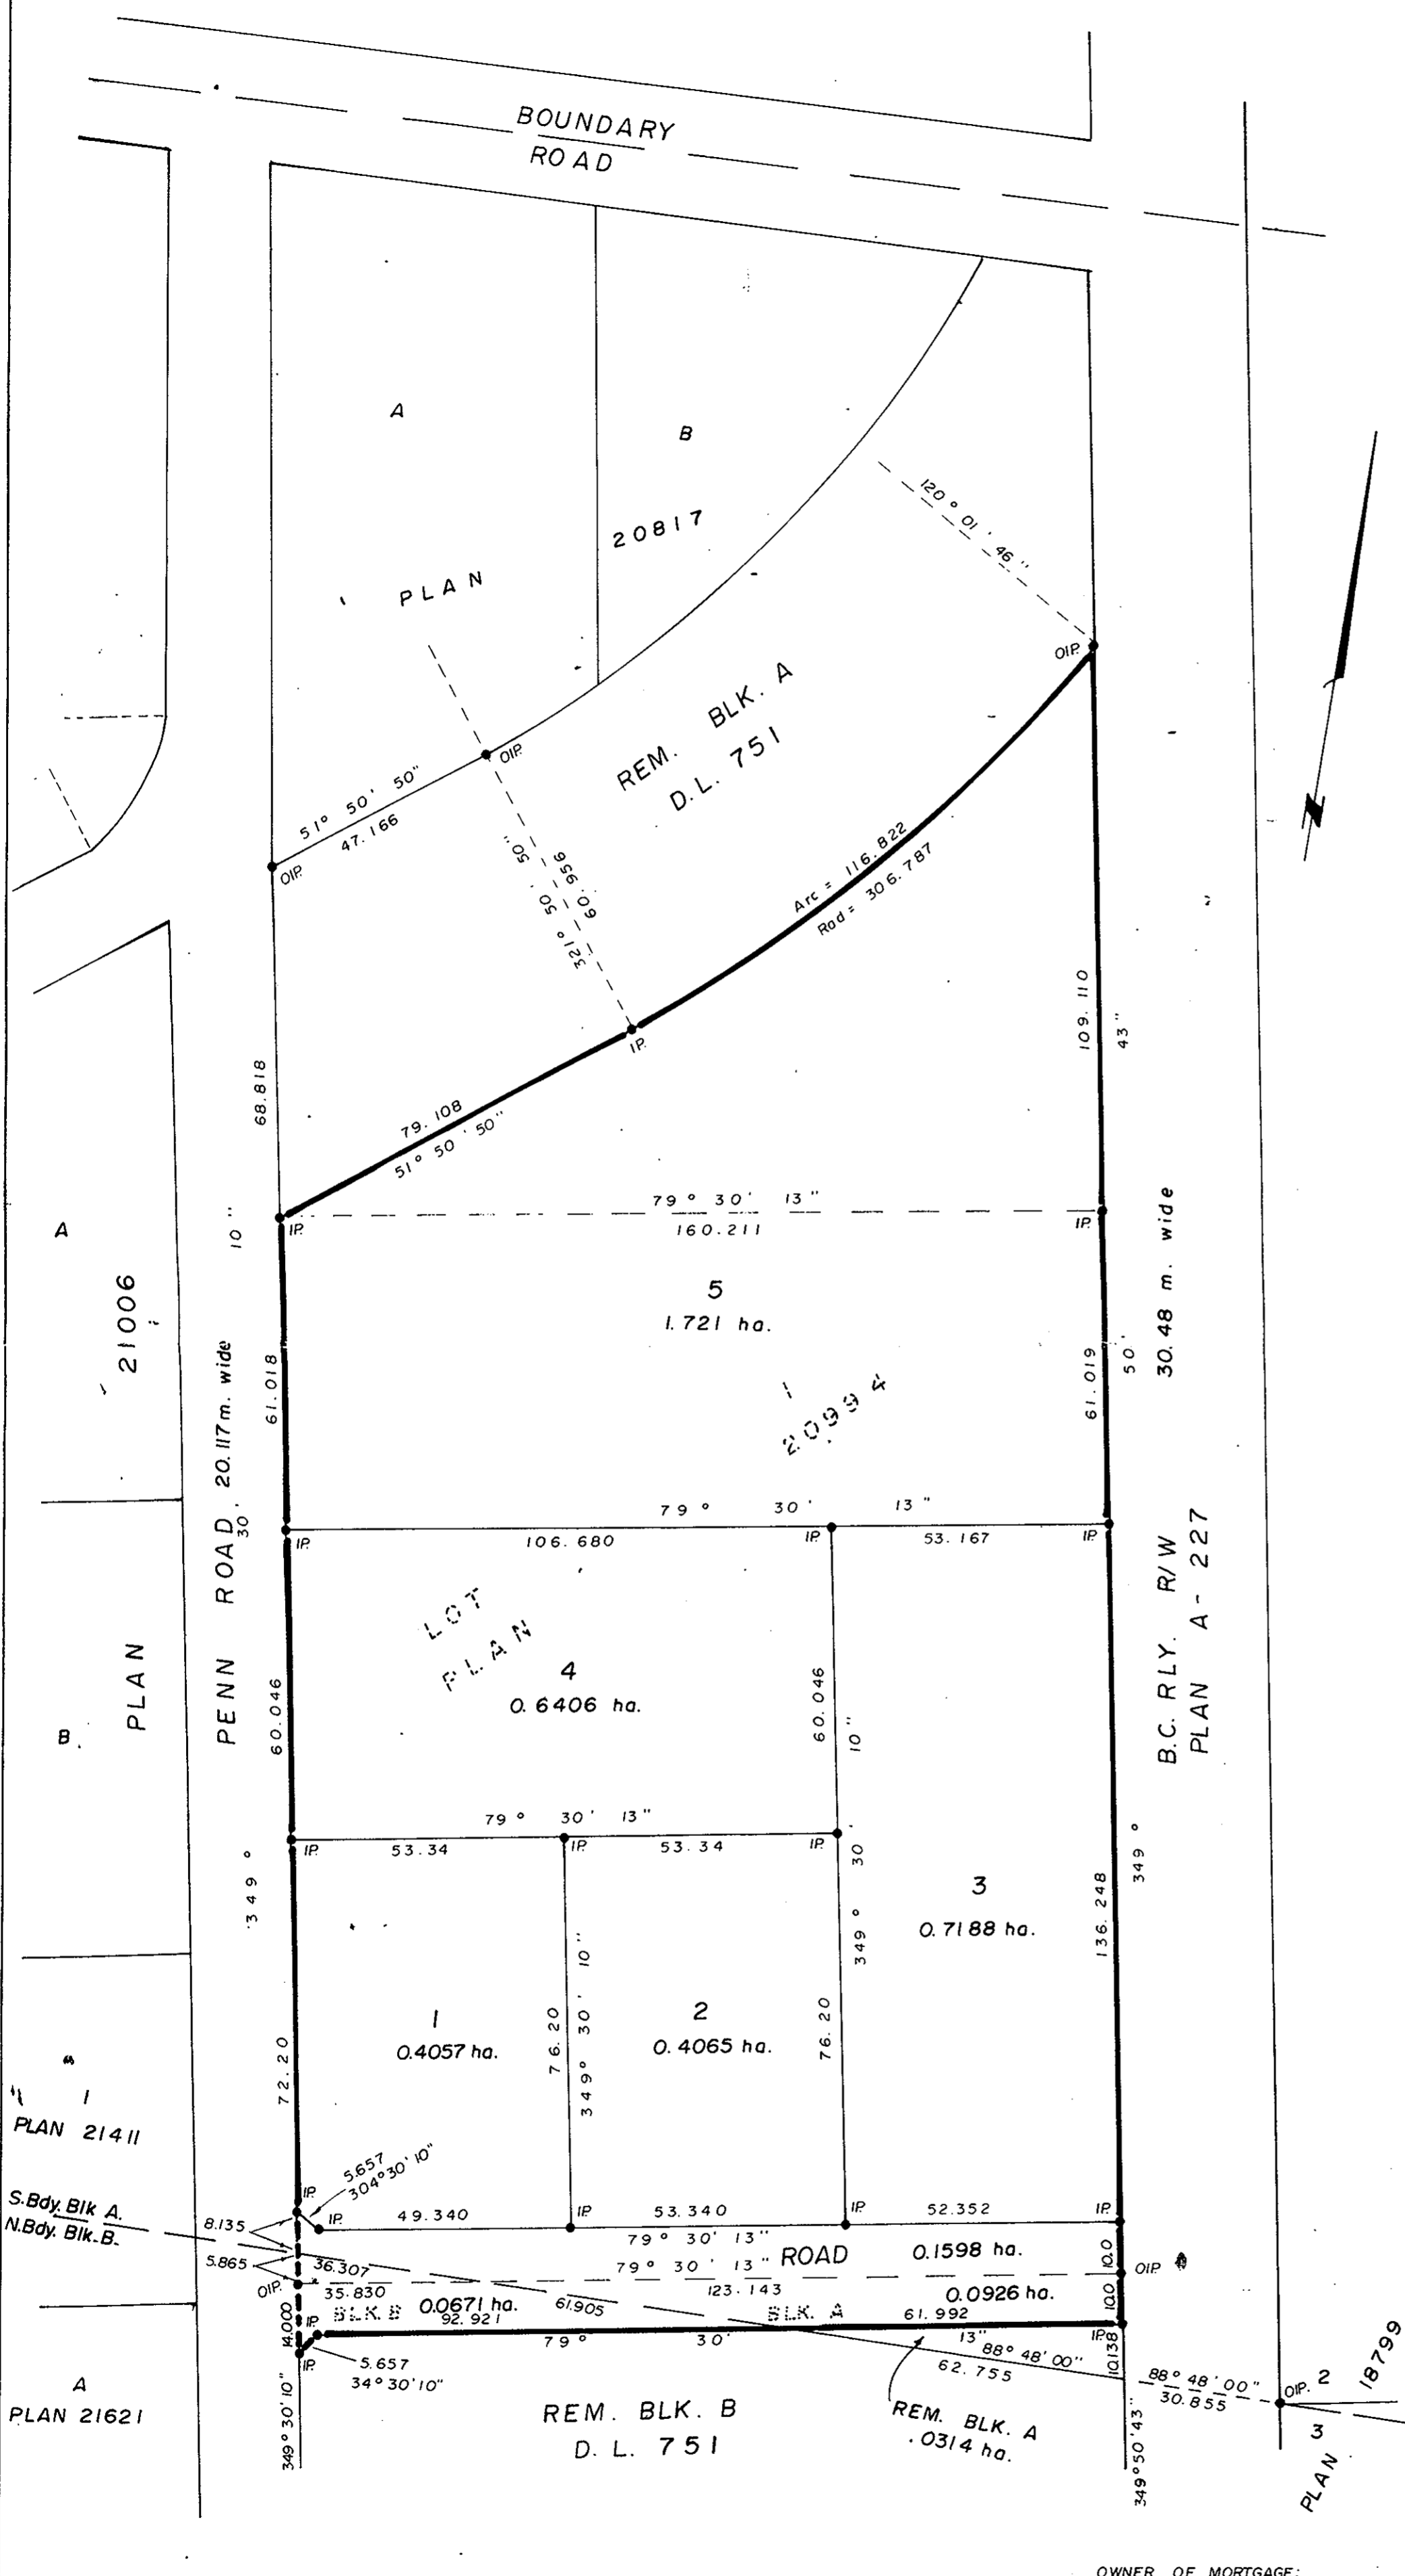

PLAN OF SUBDIVISION OF  
 LOT 1, PLAN 20994 and PARTS OF  
 REMAINDERS OF BLOCK A and B,  
 D.L. 751, CARIBOO DISTRICT.  
 SCALE: 1:1000  
 DISTANCES IN METRES and DECIMALS THEREOF

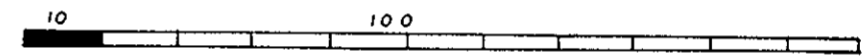

BEARINGS ARE ASTRONOMIC DERIVED FROM PLAN 20994.

● IP. STANDARD IRON POST.  
 ○ DENOTES "OLD"

APPROVED UNDER THE LAND TITLE ACT  
 THIS 30 DAY OF Nov. 1979.

*C. E. Oest*  
 APPROVING OFFICER  
 CITY ENGINEER, CITY OF PRINCE GEORGE.

I, V. BARTELL, A BRITISH COLUMBIA LAND SURVEYOR, OF PRINCE GEORGE, IN BRITISH COLUMBIA, CERTIFY THAT I WAS PRESENT AT AND PERSONALLY SUPERINTENDED THE SURVEY REPRESENTED BY THIS PLAN, AND THAT THE SURVEY AND PLAN ARE CORRECT. THE SURVEY WAS COMPLETED ON THE 27 DAY OF November 1979.

*V. Bartell*  
 V. BARTELL, B.C.L.S.

OWNER: \_\_\_\_\_  
 WITNESS: \_\_\_\_\_  
 ADDRESS: \_\_\_\_\_  
 OCCUPATION: \_\_\_\_\_

THE SEAL OF THE CITY OF PRINCE GEORGE  
 WAS AFFIXED IN THE PRESENCE OF:

MAYOR *E. W. Murray*  
 CLERK *A. W. Buchanan*

OWNER OF MORTGAGE:

-----  
 AUTHORIZED SIGNATORY

-----  
 AUTHORIZED SIGNATORY

THIS PLAN LIES WITHIN THE FRASER FORT  
 GEORGE REGIONAL DISTRICT.

McWILLIAM, WHYTE, GOBLE, & ASSOCIATES,  
 B.C. LAND SURVEYORS,  
 PRINCE GEORGE - KAMLOOPS - SMITHERS.  
 REF. NO. 79118

D.L. 751