

PLAN OF SUBDIVISION OF
 LOT 3, PLAN 9513
 DISTRICT LOT 4039
 CARIBOO DISTRICT—BRITISH COLUMBIA

SCALE: 1 : 1000


NOTE: Bearings are astronomic, derived from the west boundary of Lot 3, Plan 9513.

LEGEND: ● OIP denotes an old iron pin found.
 ● IP denotes an iron pin set.

PLAN N^o **25527**

Deposited in the Land Title Office at Prince George, B.C. this 10th day of December, 1979.

E. J. Raven per sg.
 Registrar

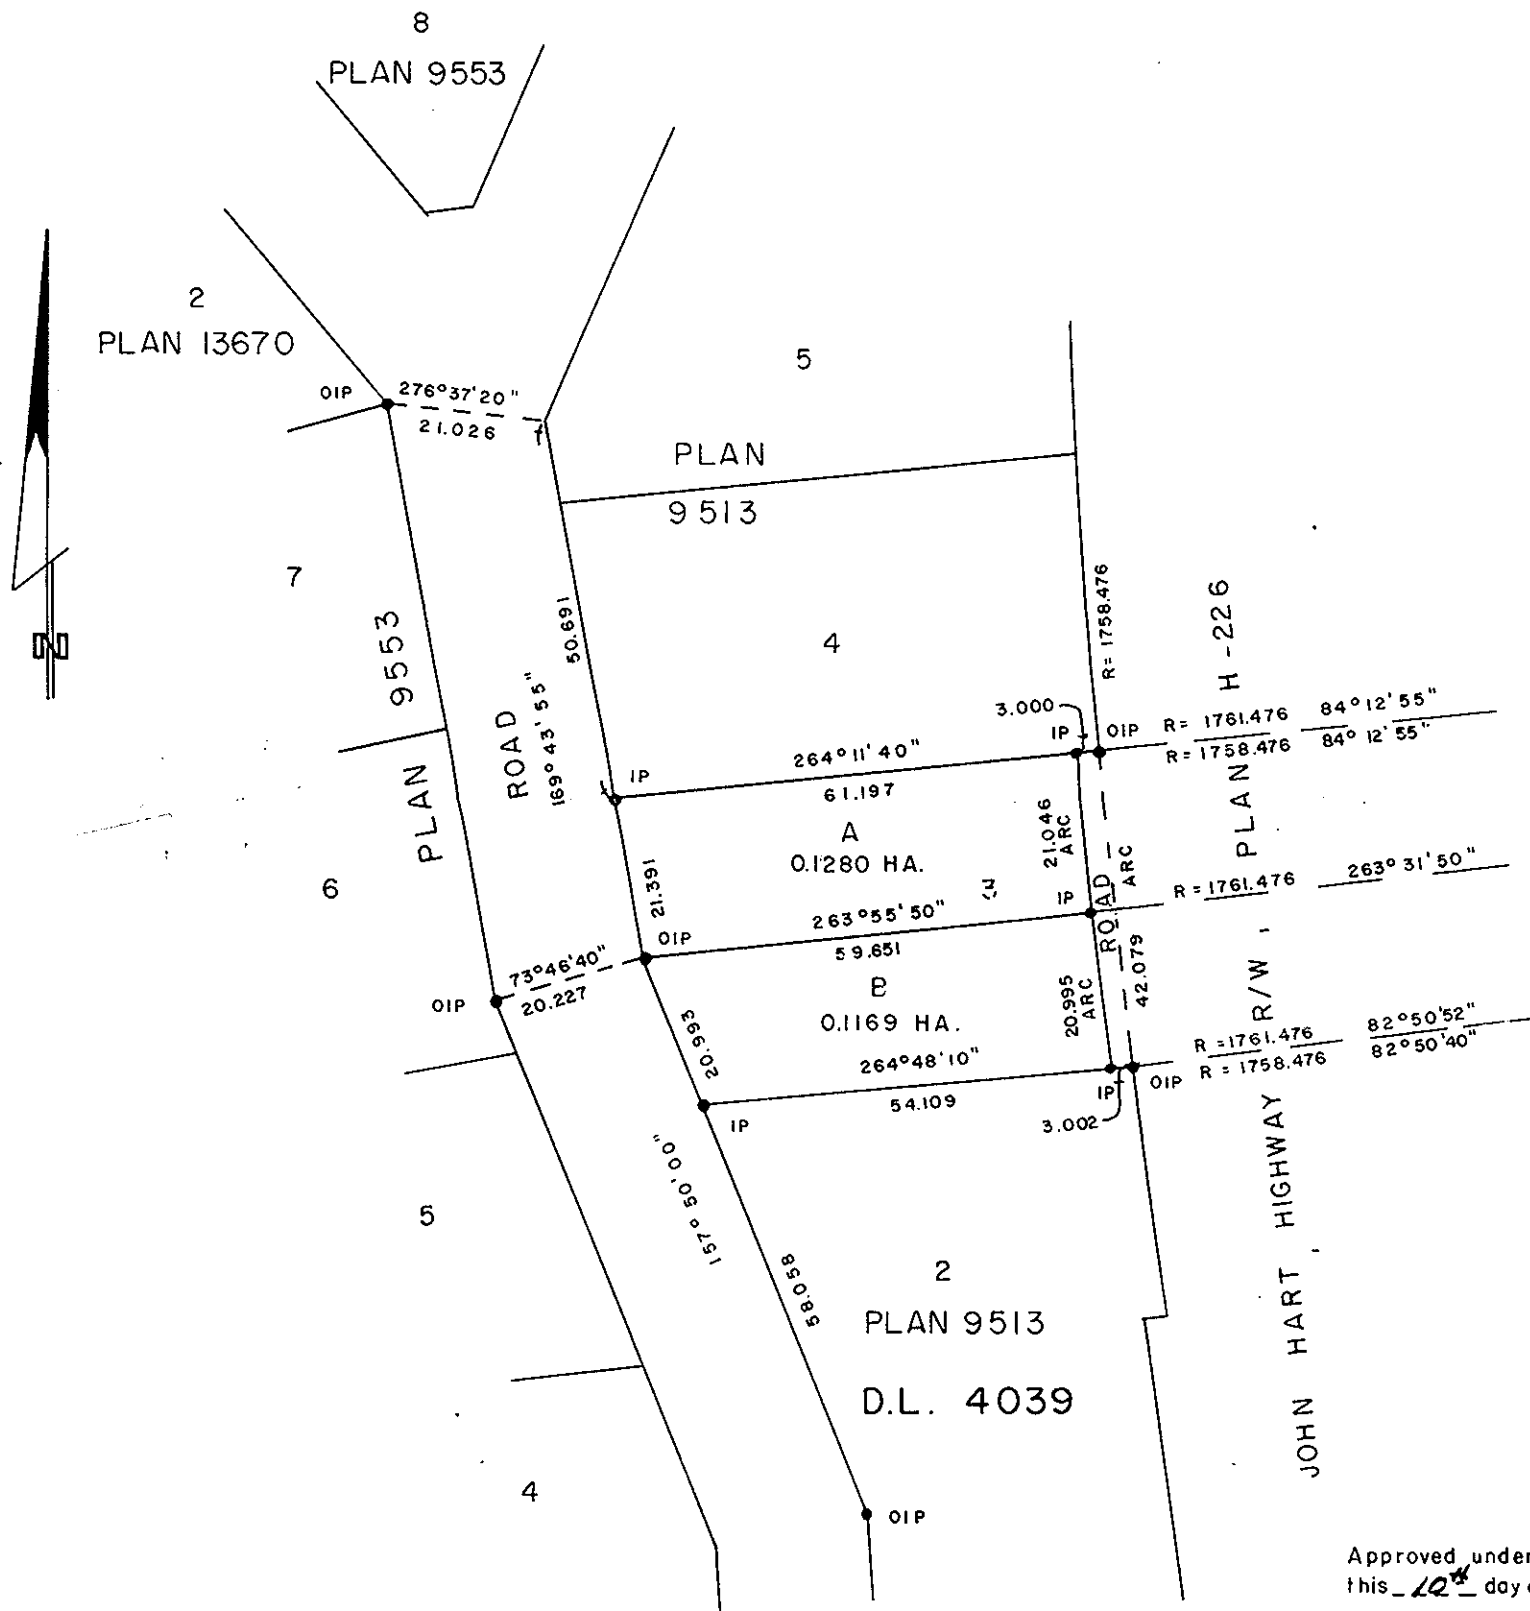

Approved under the Land Title Act this 10th day of December, 1979.

[Signature]
 Approving Officer, Ministry of Transportation, Communications and Highways.

Approved under the Land Title Act this 10 day of DEC, 1979

C. E. Oest
 Approving Officer, City of Prince George

This plan lies within the Fraser-Fort George Regional District.

I, DONALD A. DUFFY of the City of Prince George, a British Columbia Land Surveyor, make oath and say that I was present at and did personally superintend the survey represented by this plan and that the survey and plan are correct. The said survey was completed on the 7th day of Dec. 1979.

[Signature]
 B.C.L.S.

Sworn before me this _____ day of _____, 19__

Owner Kres Filipovic

Witness Andrew Reichy

OFFICE ASSISTANT 2

S. 5th 2nd MARLEAU RD

PRINCE GEORGE, B. C. V2N2K6