

W. J. J.


PLAN OF SUBDIVISION OF REMAINDERS OF  
LOTS 23 & 24, PLAN 7787  
DISTRICT LOT 913  
CARIBOO DISTRICT — BRITISH COLUMBIA  
SCALE: 1 : 500

PLAN N<sup>o</sup> 25552  
Deposited in the Land Title  
Office at Prince George, B.C. this  
20 day of Dec, 1979.

NOTE: Bearings are astronomic, derived from the south  
boundary of Lot 24, Plan 7787 as shown on  
Plan 23301.

E. J. Rawson  
Registrar

LEGEND: • OIP denotes an old iron pin found.  
• IP denotes an iron pin placed on this survey.  
⊙ OP CON denotes an old concrete monument found.

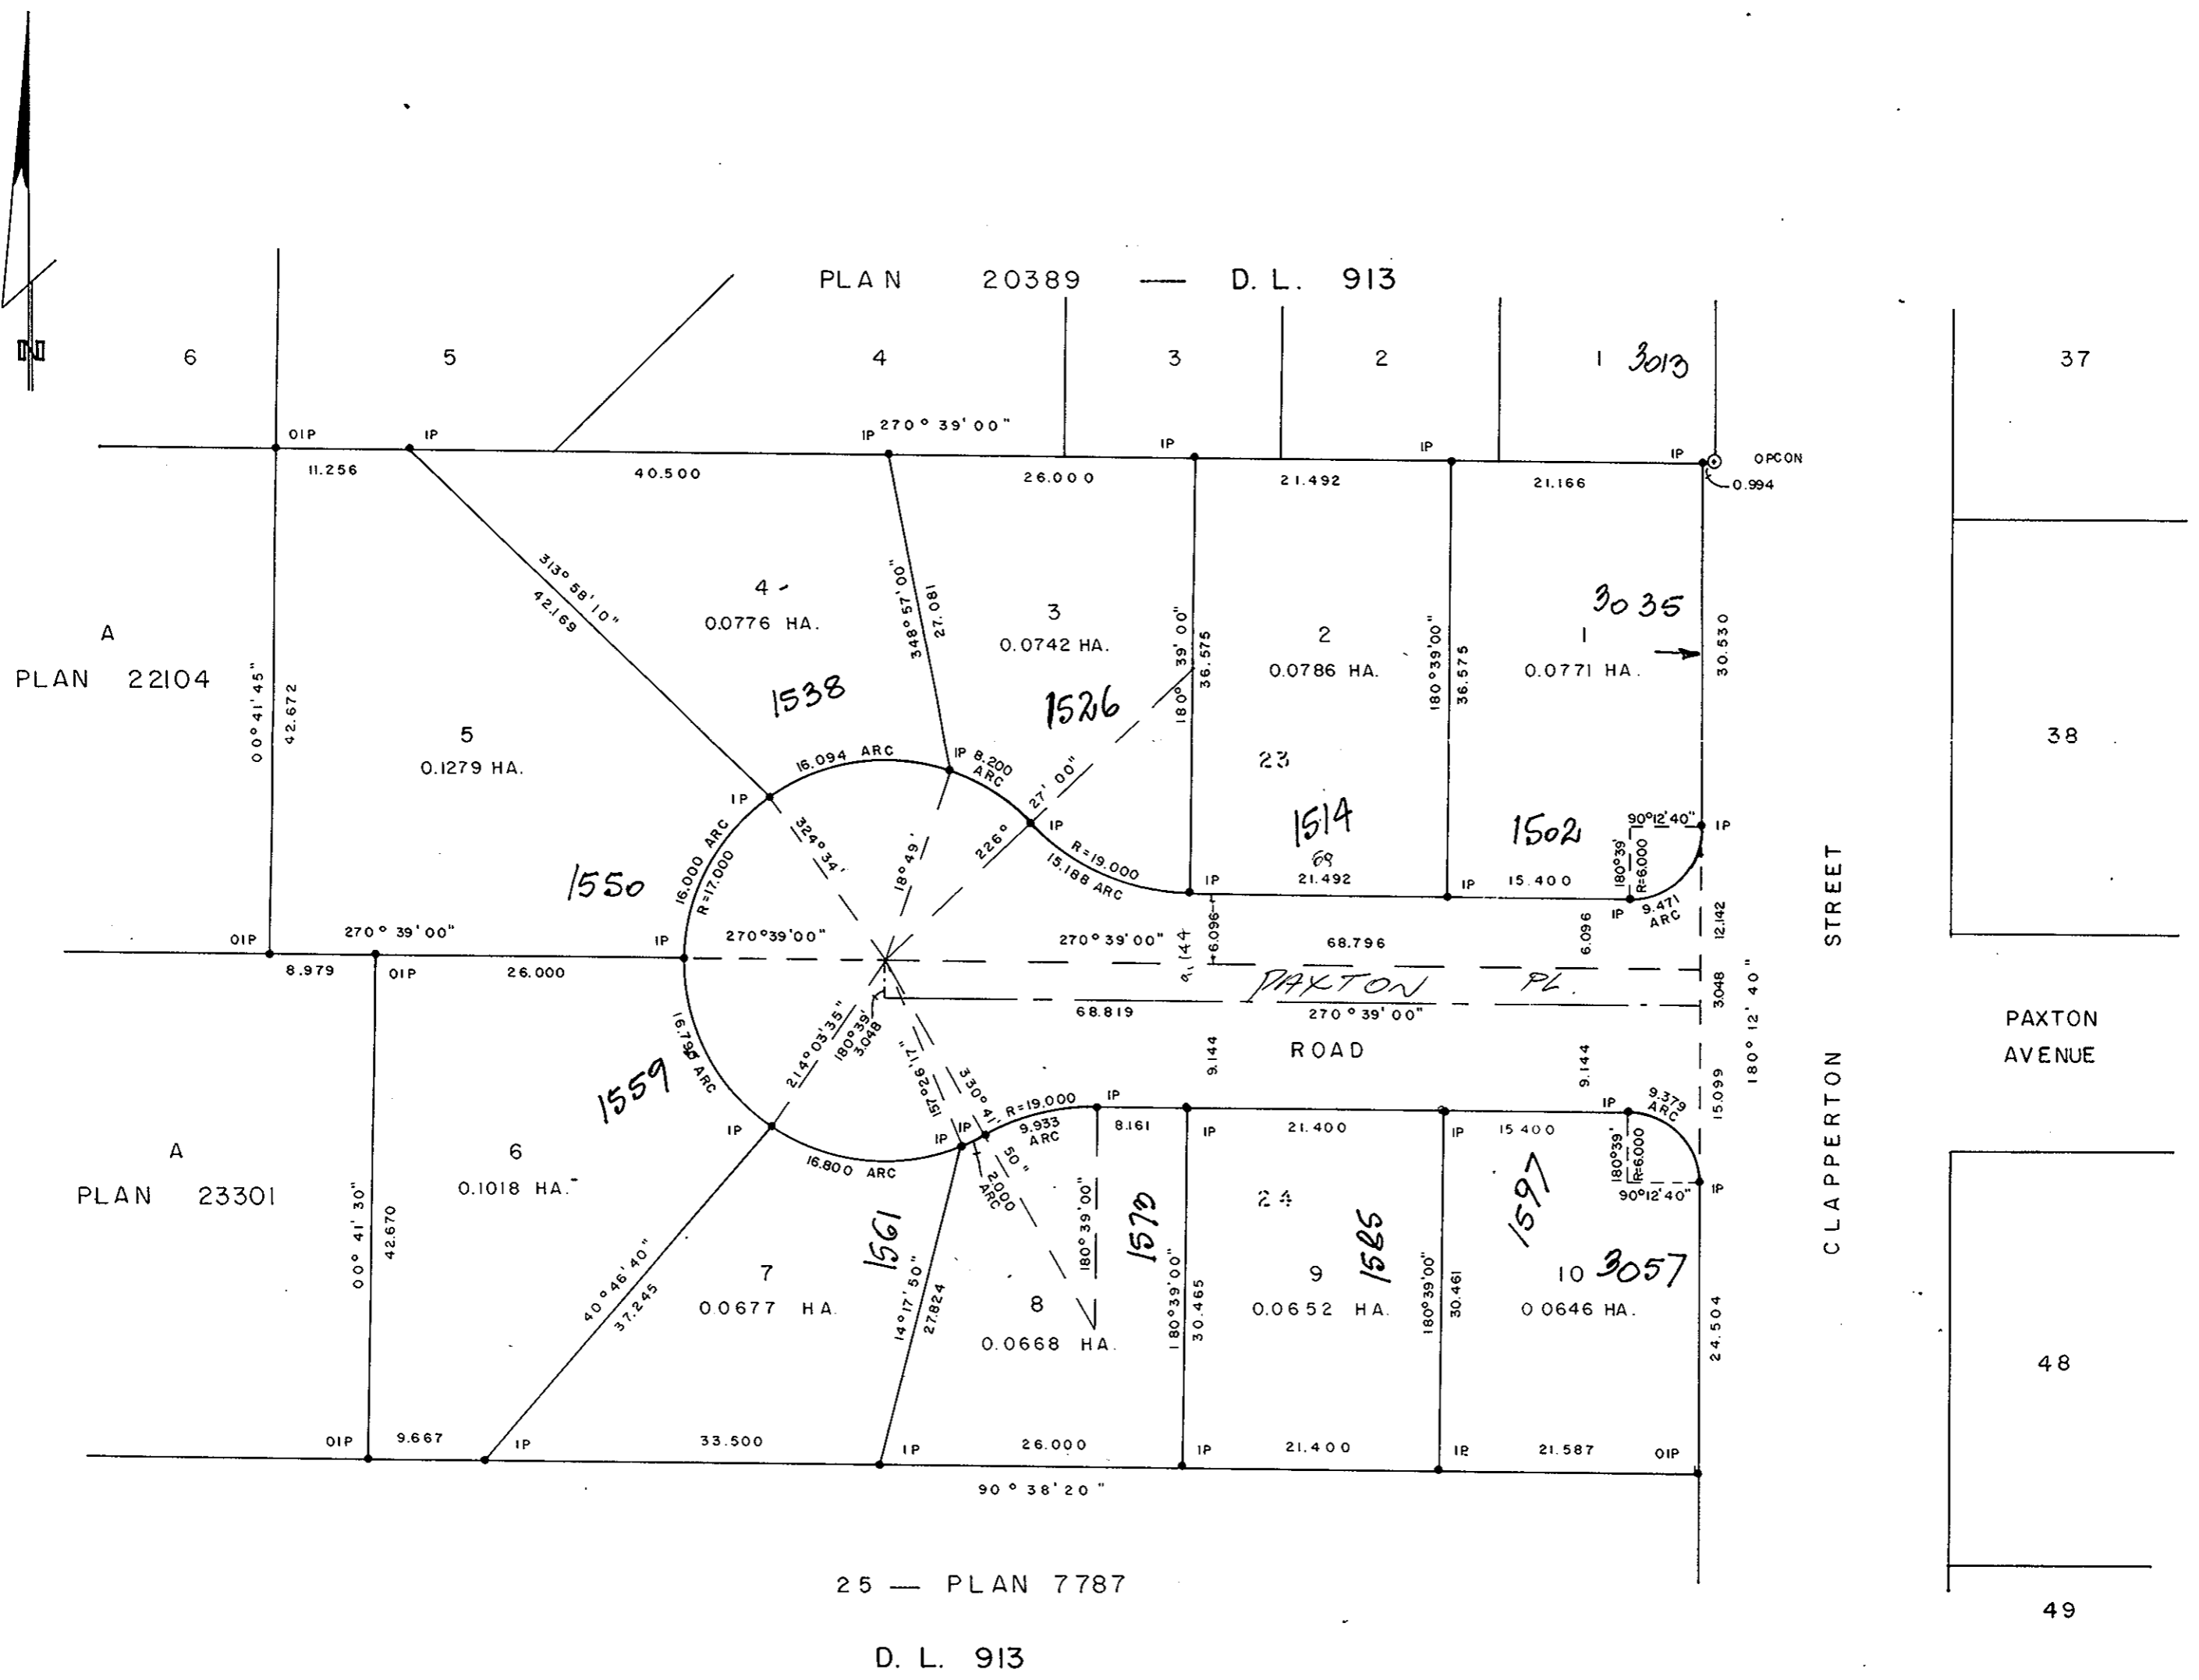

I, DONALD A. DUFFY of the City of Prince George,  
a British Columbia Land Surveyor, make oath and say  
that I was present at and did personally superintend  
the survey represented by this plan and that the survey  
and plan are correct. The said survey was completed  
on the 6th day of November, 1979.

Owner D. Duffy

BANK OF MONTREAL

Witness [Signature]

Approved under the Land Title Act  
this 10<sup>th</sup> day of DEC, 1979.

C. E. Olot  
Approving Officer, City of Prince George.

Sworn before me this \_\_\_\_\_  
day of \_\_\_\_\_, 19\_\_\_\_

B.C.L.S.

This plan lies within the Fraser-Fort George  
Regional District.

A Commissioner for taking Affidavits  
for British Columbia.

W. D. USHER & ASSOCIATES  
LAND SURVEYORS  
PRINCE GEORGE — B.C.  
MS 25 10967

26.862