


26-226

25554

PLAN NO. 25554

DEPOSITED IN THE LAND TITLE OFFICE AT
PRINCE GEORGE THIS 22nd DAY OF December 1979.

"E.J. Raven" per J.
REGISTRAR

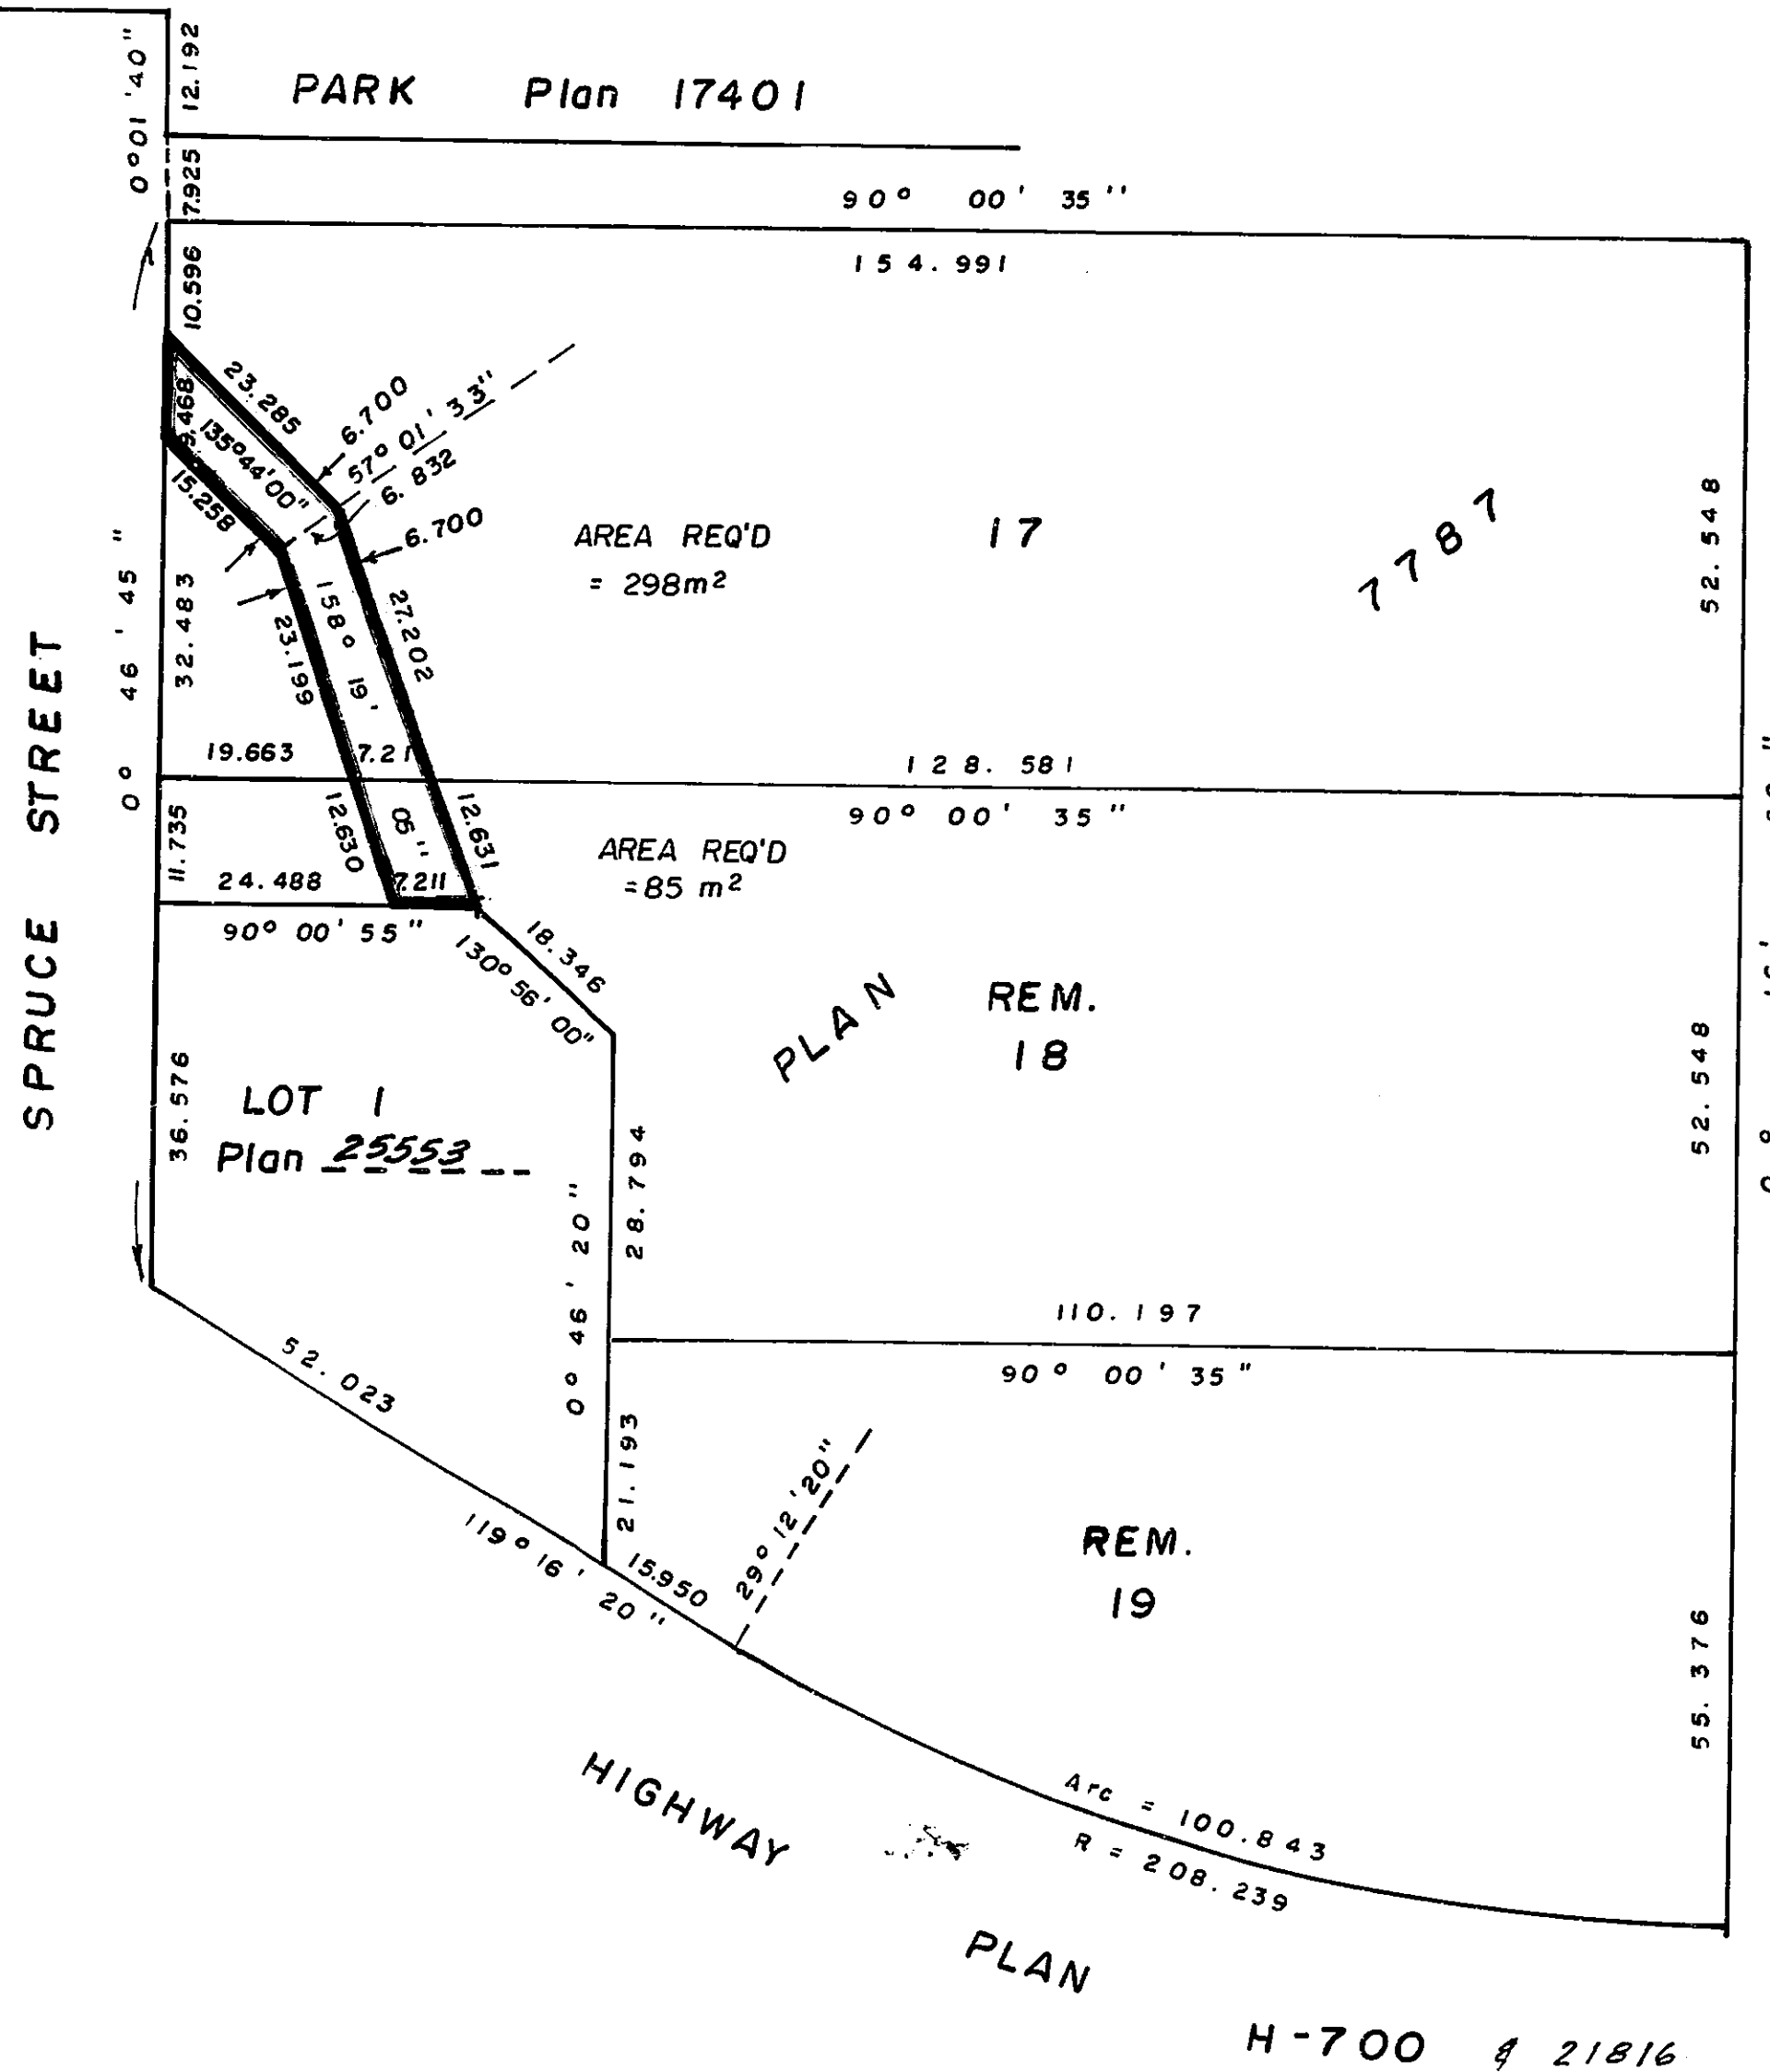

EXPLANATORY PLAN OF EASEMENT IN LOTS 17 and REMAINDER LOT 18, PLAN 7787, D.L. 913, CARIBOO DISTRICT.

SCALE: 1:1000

ALL DISTANCES ARE IN METRES.

Witness
813 Wilson St
Prince George B.C.
LOUIS MATTE
[Signature]

CERTIFIED CORRECT
ACCORDING TO INFORMATION SHOWN ON
PLAN ~~25553~~, THIS 22nd DAY OF NOVEMBER, 1979.

[Signature]
V. BARTELL, B.C.L.S.

[Signature]
F.G. Realty
of Insurance
Company Ltd.
[Signature]
President

THIS PLAN LIES WITHIN THE
FRASER FORT GEORGE REGIONAL DISTRICT.

McWILLIAM,WHYTE,GOBLE,BASSOCIATES,
B.C. LAND SURVEYORS,
PRINCE GEORGE-KAMLOOPS-SMITHERS

REF. NO. 79072

D.L. 913.