

26

25645

PLAN OF STATUTORY RIGHT-OF-WAY THROUGH  
 LOTS 8, 9, 13 & 14, PLAN 25644  
 DISTRICT LOT 2013  
 CARIBOO DISTRICT—BRITISH COLUMBIA

SCALE: 1 : 1000

NOTE: Bearings are astronomic, derived from Plan 25644.


LEGEND: •OIP denotes an old iron pin found.

PLAN No **25645**

Deposited in the Land Title  
 Office at Prince George, B.C. this  
 30th day of January, 1980.

"E.J. Raven" per: *[Signature]*  
 Registrar

BOOK OF REFERENCE	
PARCEL	AREA REQ'D
LOT 8	0.0216 HA.
LOT 9	0.0229 HA.
LOT 13	0.0160 HA.
LOT 14	0.0157 HA.
ALL IN PLAN 25644	

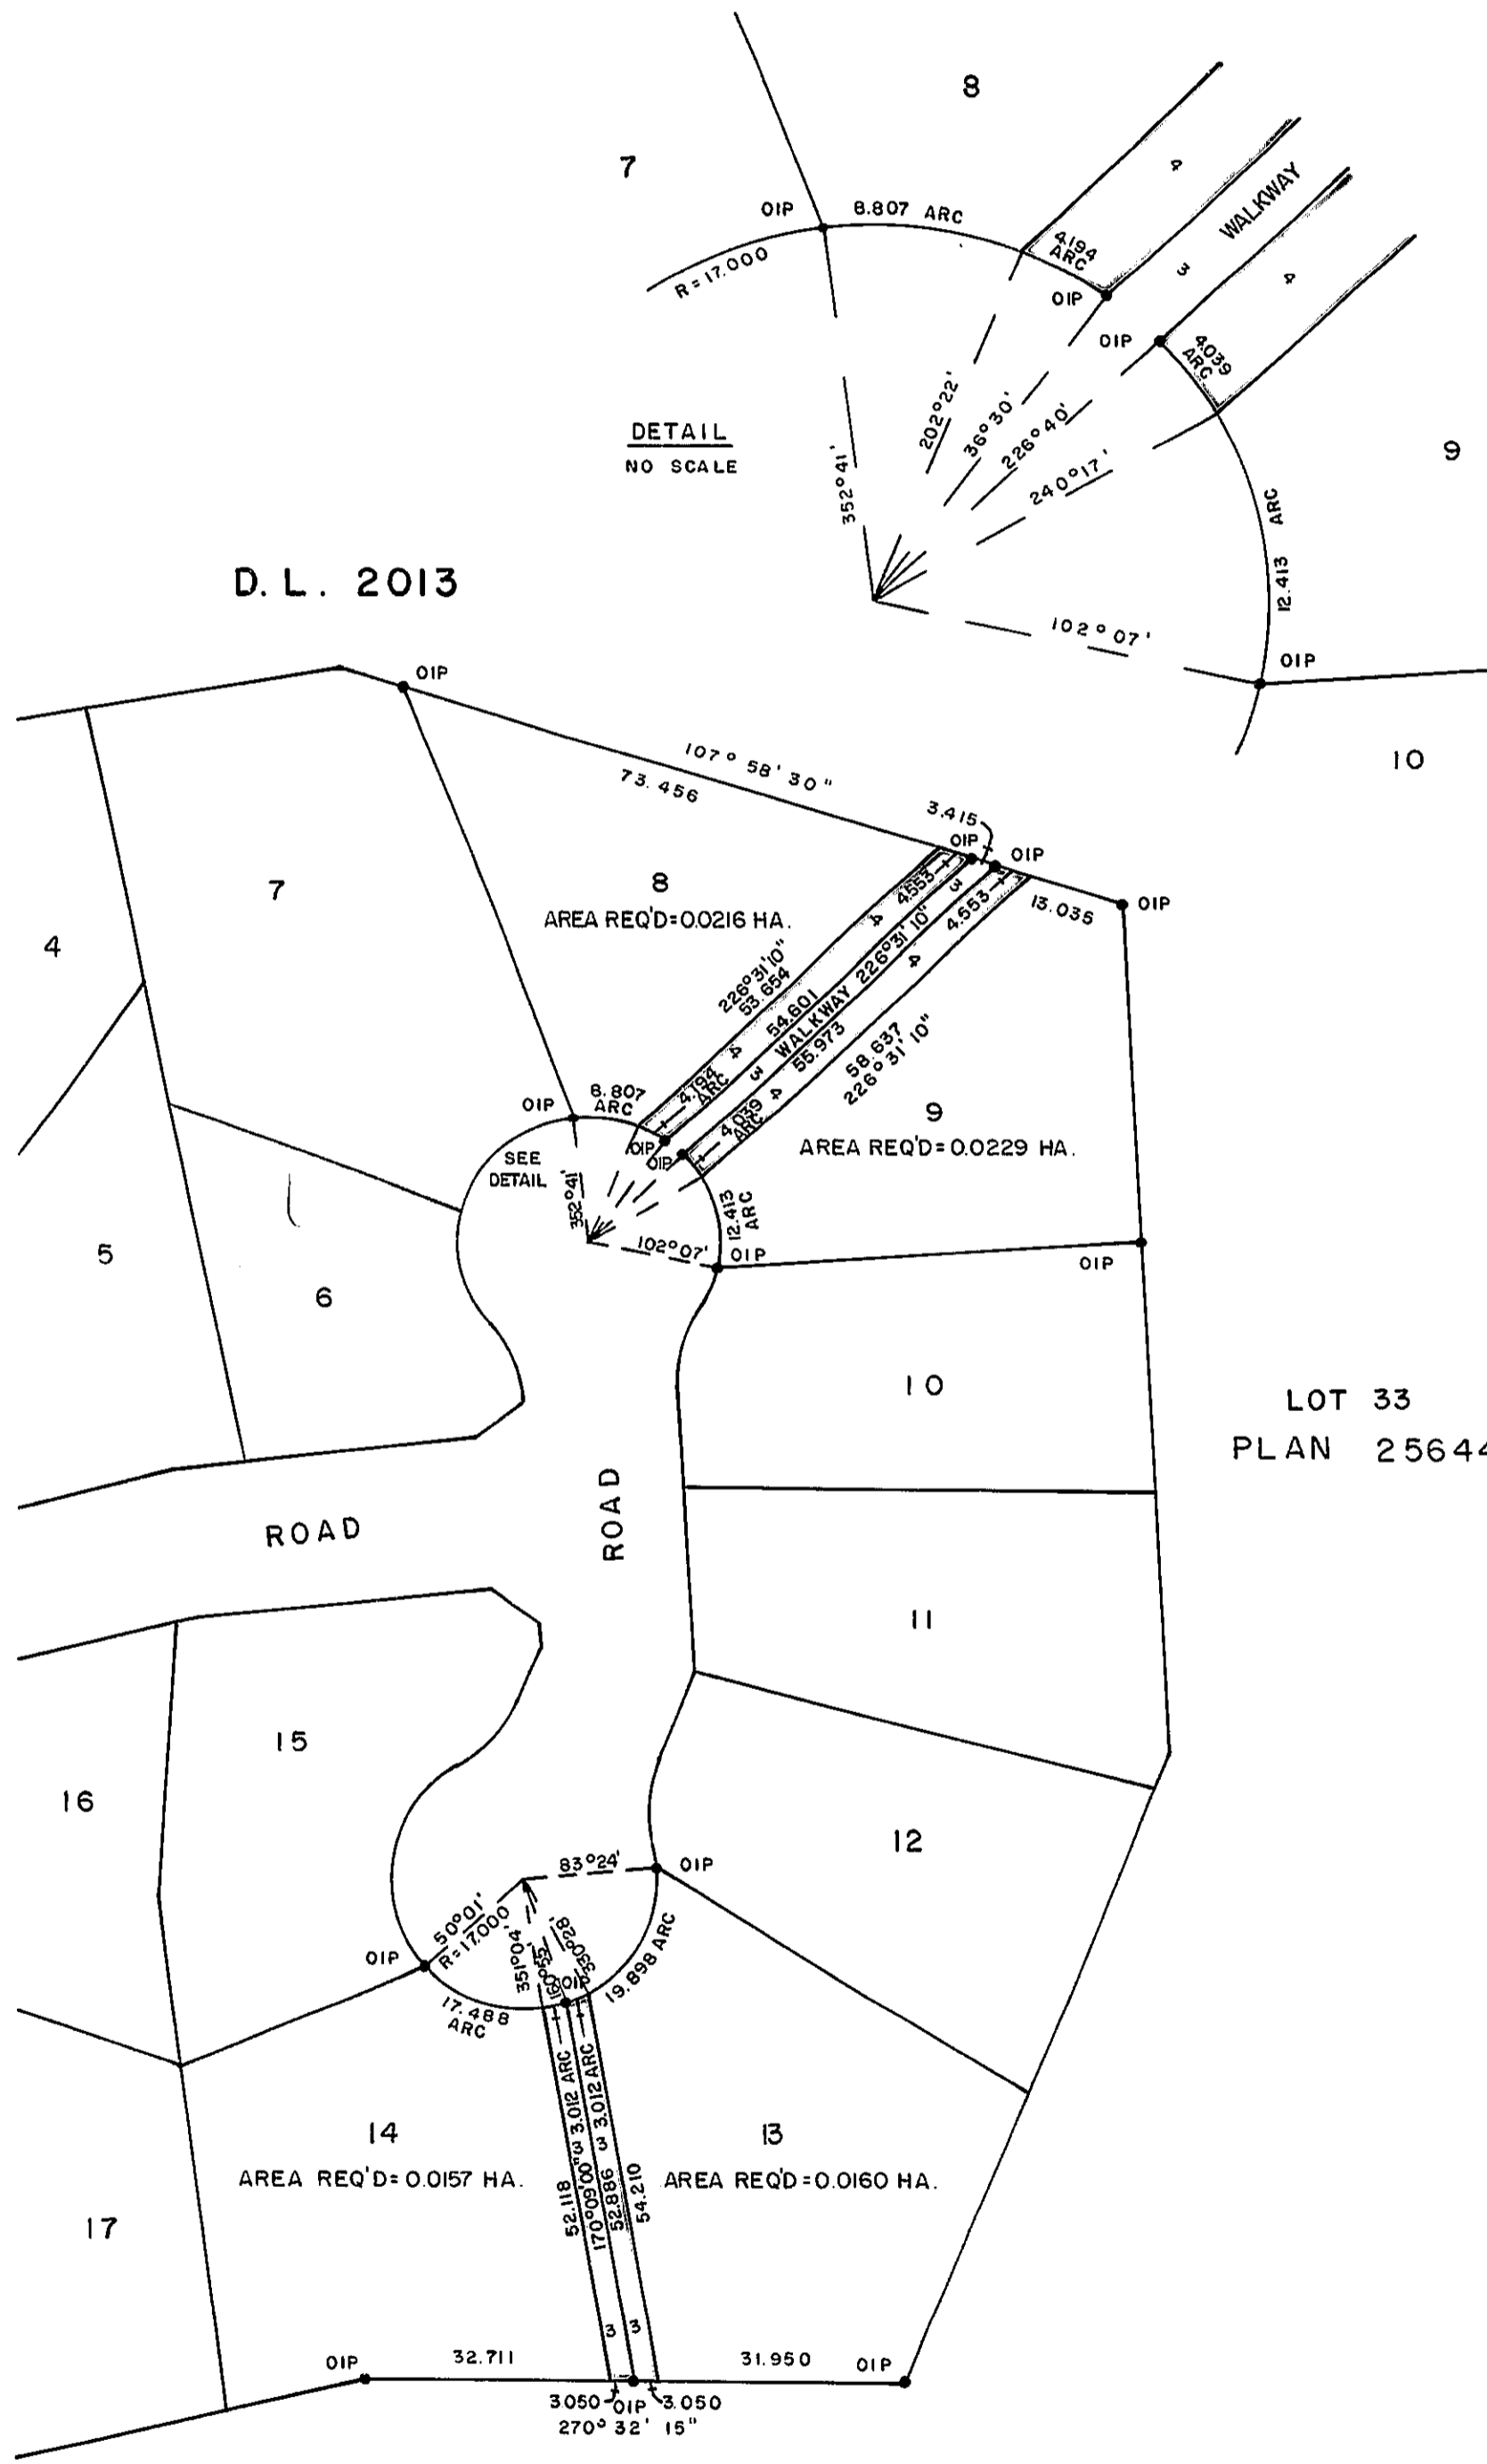

I, DONALD A. DUFFY of the City of Prince George,  
 a British Columbia Land Surveyor, make oath and say  
 that I was present at and did personally superintend  
 the survey represented by this plan and that the survey  
 and plan are correct. The said survey was completed  
 on the 14 day of DEC., 1979.

*[Signature]*  
 B.C.L.S.

Sworn before me this \_\_\_\_\_  
 day of \_\_\_\_\_, 19\_\_.

A Commissioner for taking Affidavits  
 for British Columbia.

This plan lies within the Fraser-Fort George  
 Regional District.

W. D. USHER & ASSOCIATES  
 LAND SURVEYORS  
 PRINCE GEORGE — B.C.