

Plotted FN

PLAN NO. **25808**

DEPOSITED IN THE LAND TITLE OFFICE AT  
PRINCE GEORGE THIS 23<sup>rd</sup> DAY OF January 1980.

*E.J. Rawn* - Reg. of L.  
REGISTRAR

EXPLANATORY PLAN OF  
CONSOLIDATION OF LOT 27 and  
PART LOT 28, PLAN 24318, D.L. 482,  
CARIBOO DISTRICT.

SCALE: 1:250

ALL DISTANCES ARE IN METRES.


APPROVED UNDER THE LAND TITLE ACT  
THIS 23 DAY OF January 1980.

*C. E. Ost*  
APPROVING OFFICER  
CITY OF PRINCE GEORGE.

CERTIFIED CORRECT  
ACCORDING TO LAND TITLE OFFICE RECORDS  
THIS 14<sup>th</sup> DAY OF JANUARY, 1980.

*Victor Bartell*  
V. BARTELL, B.C.L.S.

THIS PLAN LIES WITHIN THE FRASER FORT  
GEORGE REGIONAL DISTRICT.

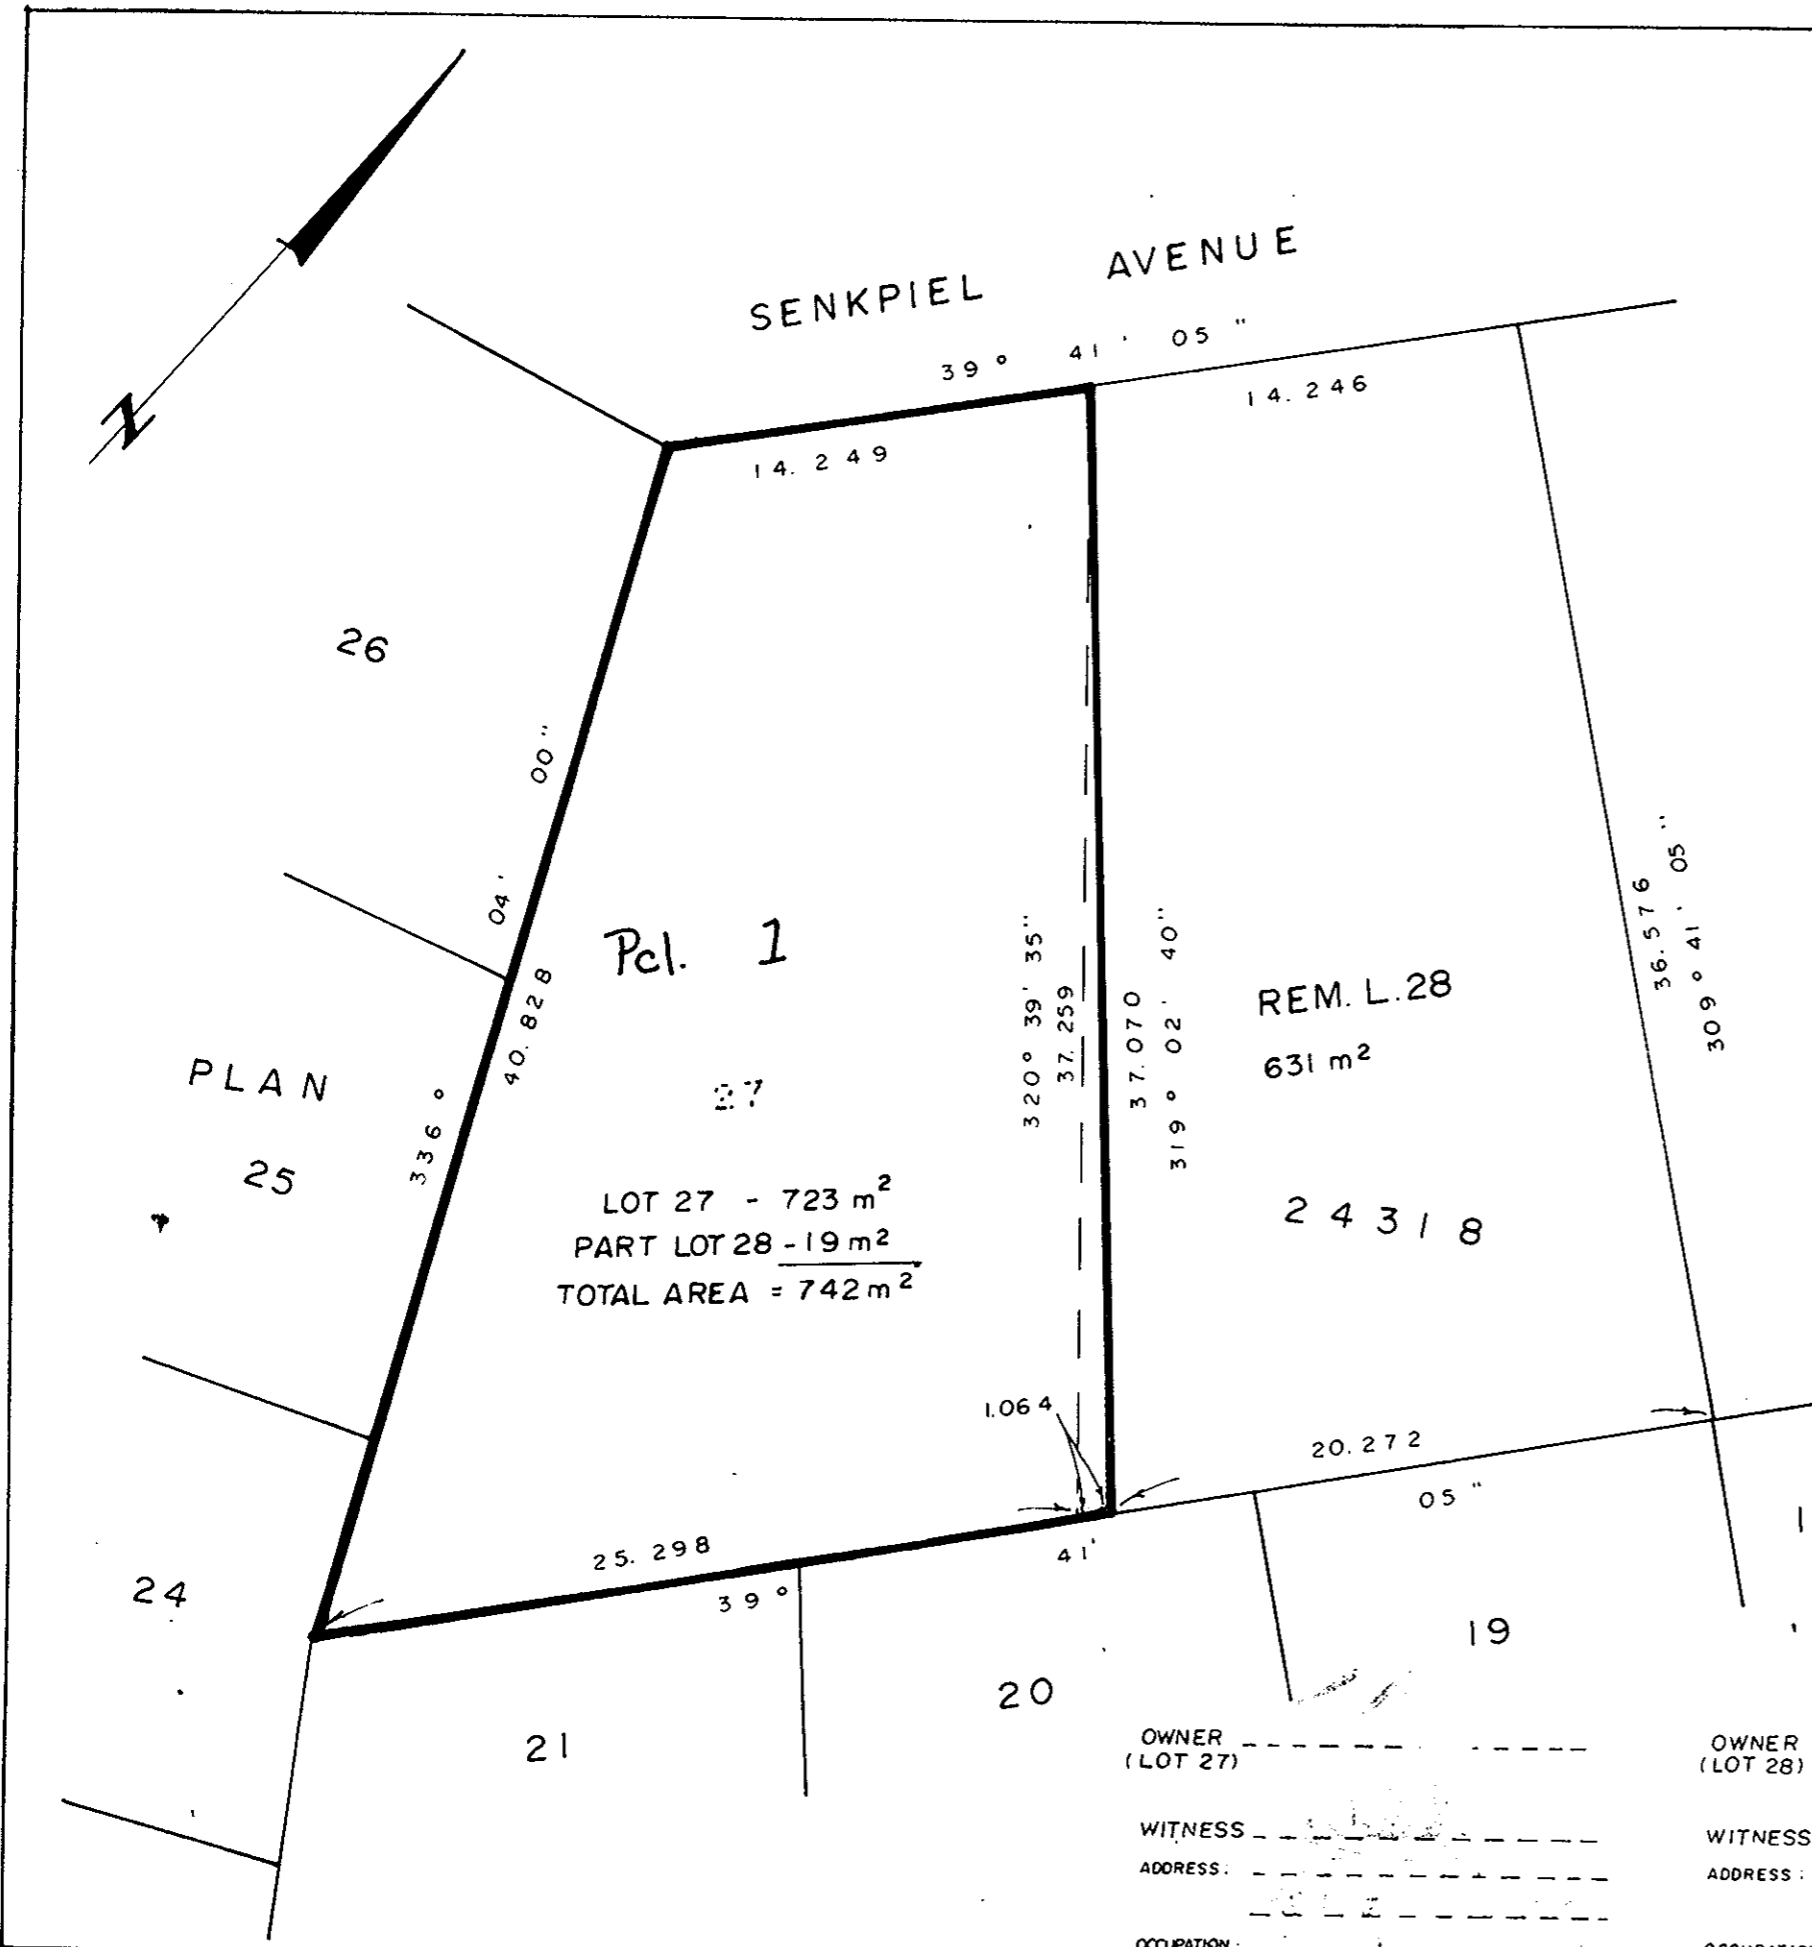

OWNER (LOT 27) -----  
 WITNESS -----  
 ADDRESS: -----  
 OCCUPATION: -----

OWNER (LOT 28) -----  
 WITNESS -----  
 ADDRESS: -----  
 OCCUPATION: -----

Mc WILLIAM, WHYTE, GOBLE & ASSOCIATES,  
B.C. LAND SURVEYORS,  
PRINCE GEORGE - KAMLOOPS - SMITHERS.

REF. NO. 80004