

# POSTING

POSTING PLAN OF  
LOTS 1 & 2, BLOCK 22, PLAN 727  
DISTRICT LOT 933  
CARIBOO DISTRICT — BRITISH COLUMBIA

SCALE: 1 : 1000


NOTE: Bearings are astronomic, derived from the  
east boundary of Inlander Street, Plan 727.

LEGEND: • OIP denotes an old iron pin found.  
• IP denotes an iron pin set.

PLAN N<sup>o</sup> **25902**

Deposited in the Land Title  
Office at Prince George, B.C. this  
23rd day of April, 1980.

*E. J. Raven*  
Registrar  
per *E. M.*

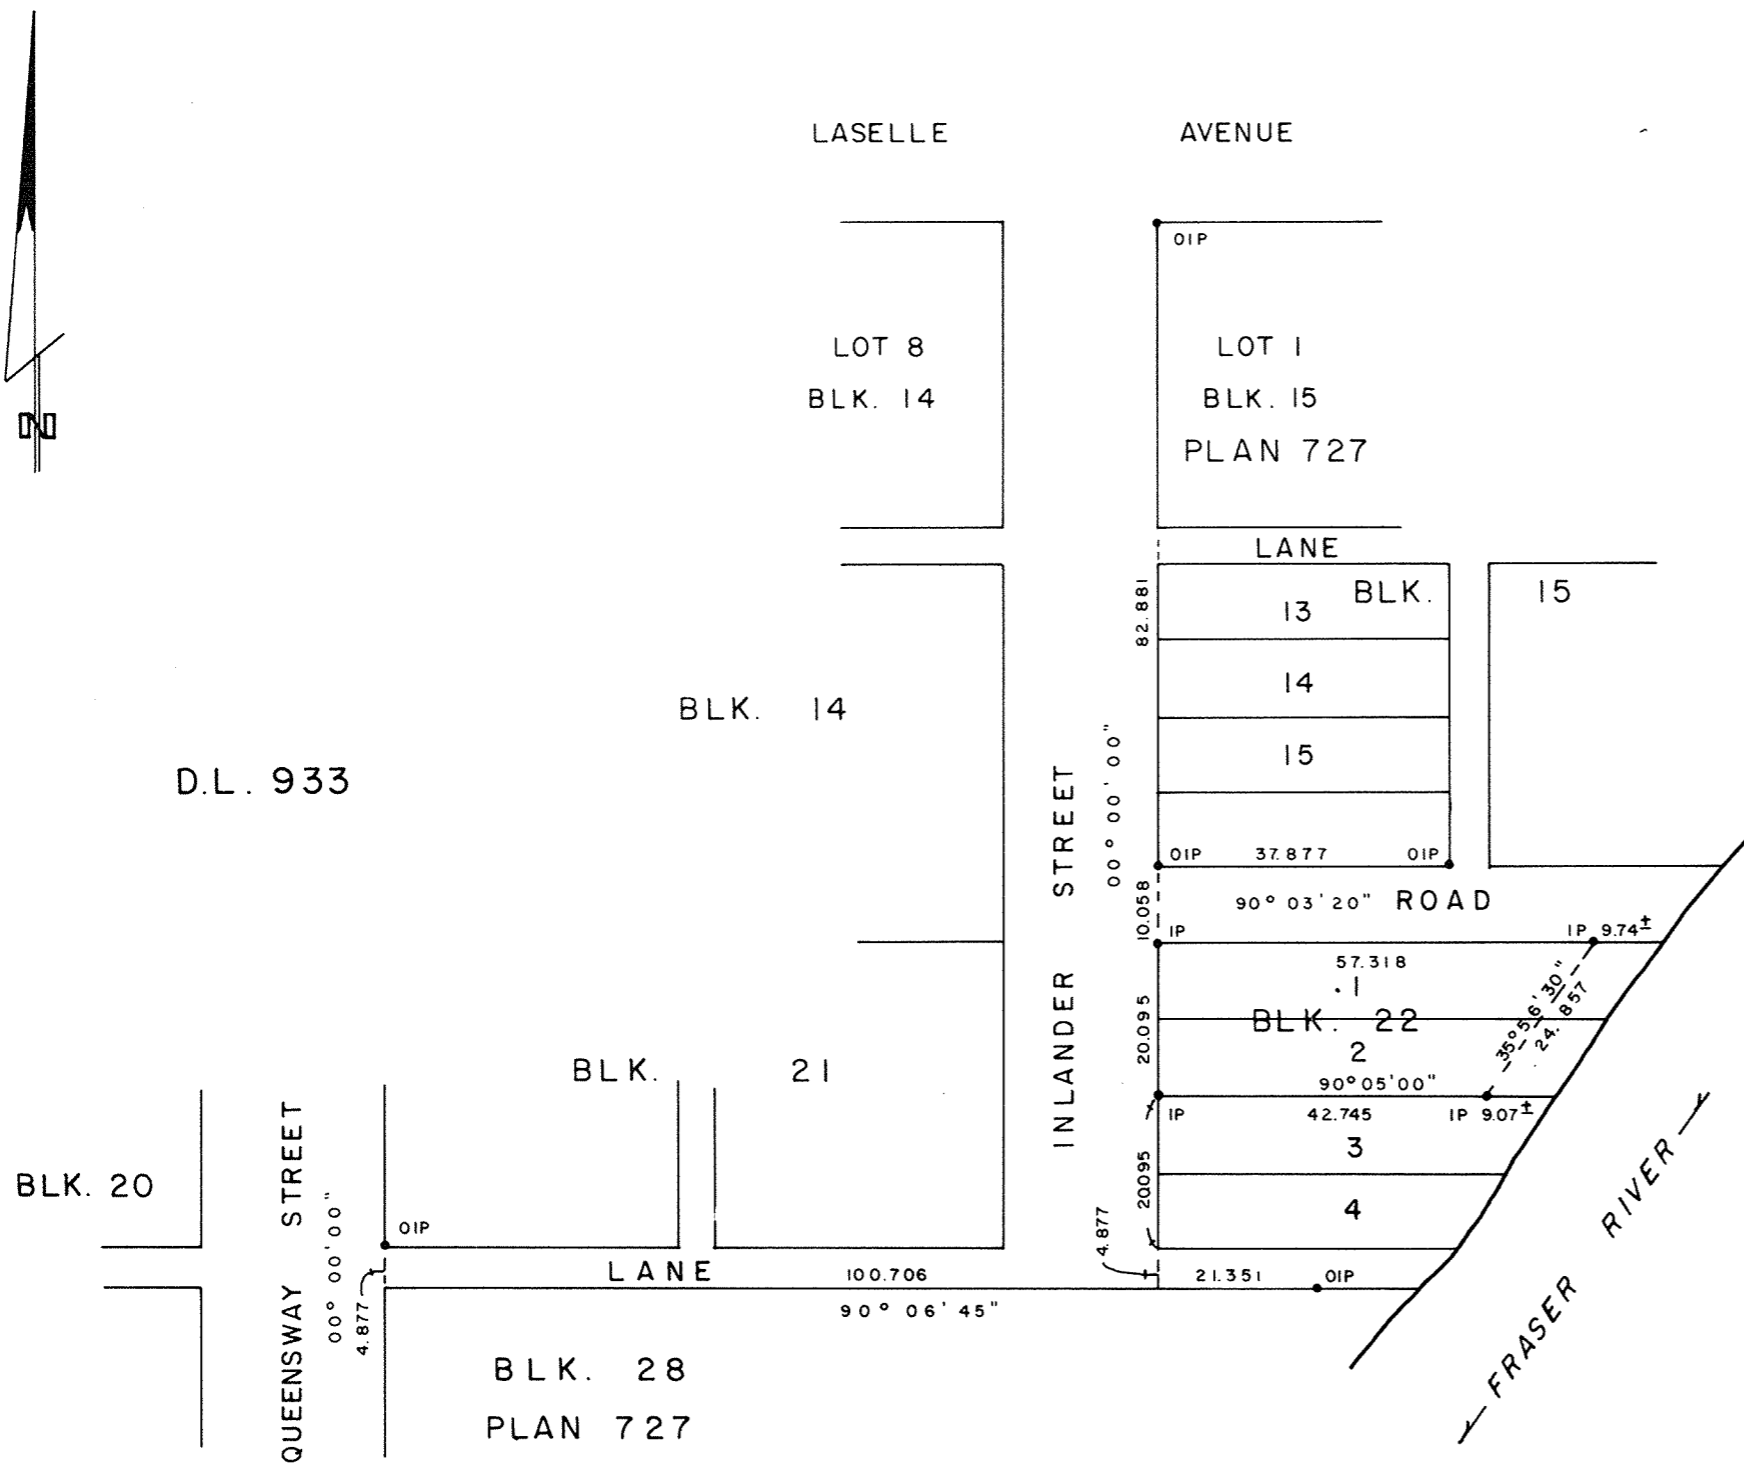

CERTIFIED CORRECT

This 2<sup>nd</sup> day of April, 1980.

*D.A. Duffy*  
D.A. DUFFY, B.C.L.S.

This plan lies within the Fraser-Fort George  
Regional District.

W.D. USHER & ASSOCIATES  
LAND SURVEYORS  
PRINCE GEORGE — B.C.  
NF 12 11612