

POSTING PLAN OF  
 LOT 1, PLAN 11950  
 DISTRICT LOT 4040  
 CARIBOO DISTRICT—BRITISH COLUMBIA


SCALE: 1 : 1000

NOTE: Bearings are astronomic, derived from the north boundary of Lot 1, Plan 11950.

LEGEND: •OIP denotes an old iron pin found.  
 •IP denotes an iron pin set.

PLAN N<sup>o</sup> **25907**

Deposited in the Land Title Office at Prince George, B.C. this 24<sup>th</sup> day of April, 1980

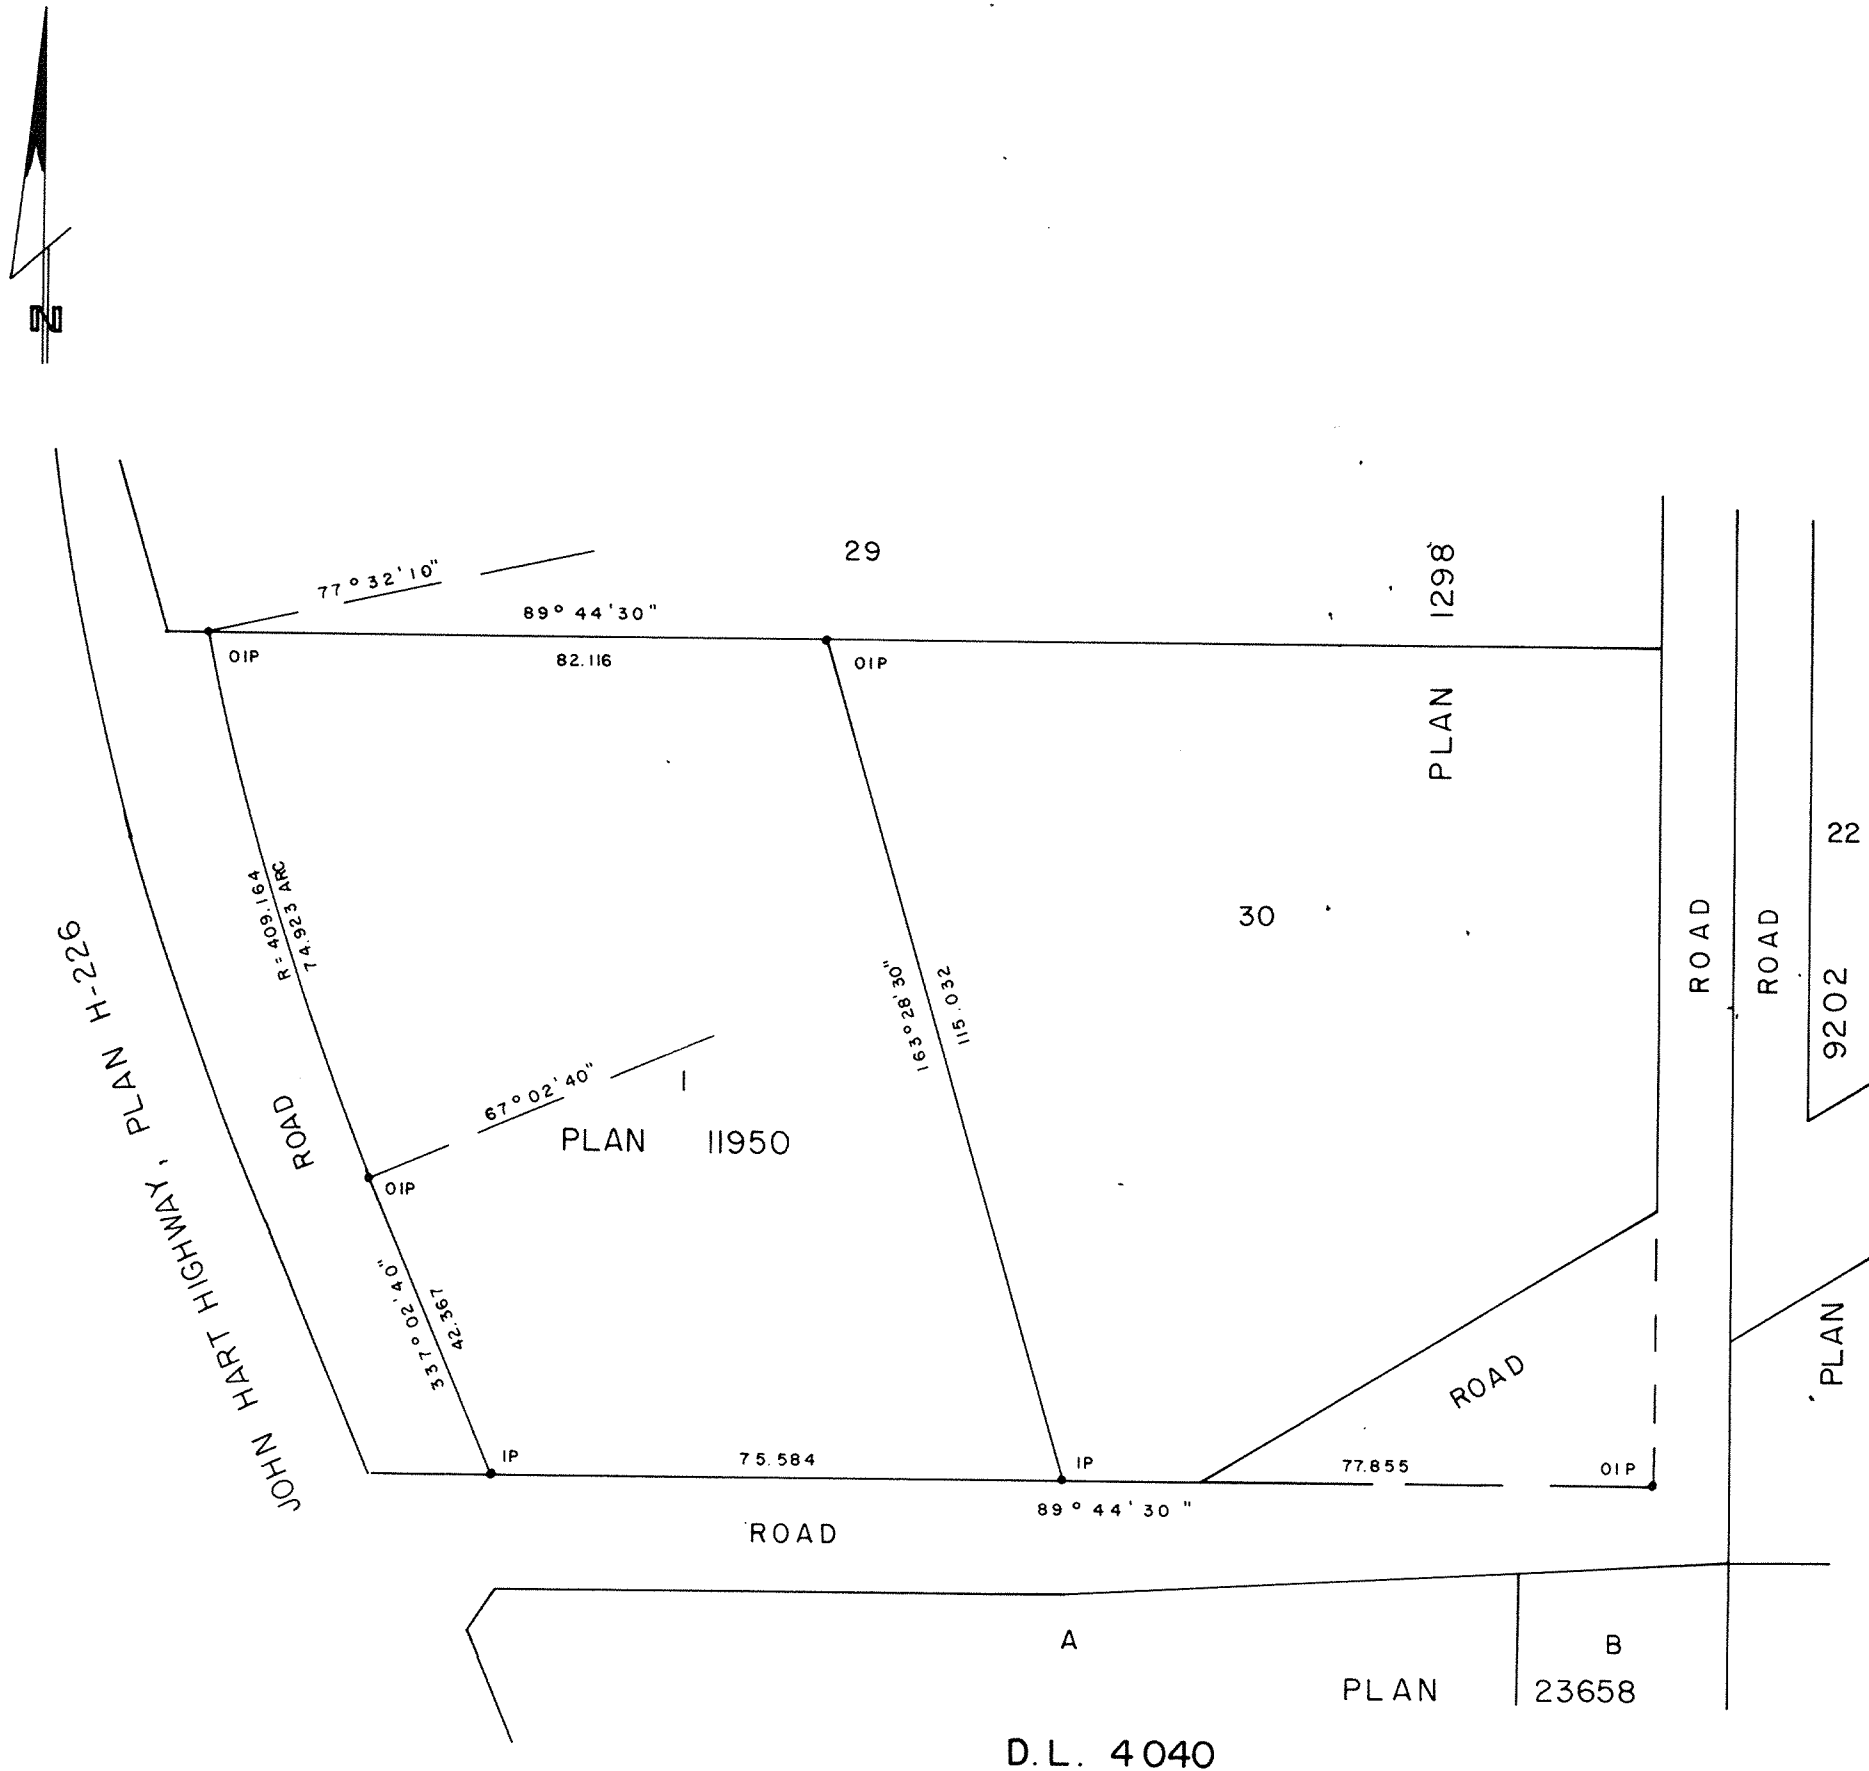

CERTIFIED CORRECT  
 This 10th day of March, 1980.

*[Signature]*  
 D. A. DUFFY, B.C.L.S.

This plan lies within the Fraser-Fort George Regional District.

W.D. USHER & ASSOCIATES  
 LAND SURVEYORS  
 PRINCE GEORGE—B.C.  
 LI 68 11518