

PLOTTED


JC KC

PLAN OF SUBDIVISION OF
LOT 1, PLAN 17751, and
LOT 1, PLAN 18144,
BLOCK A, DISTRICT LOT 751,
CARIBOO DISTRICT.

SCALE: 1:1000
ALL DISTANCES ARE IN METRES.

PLAN NO. 25912
DEPOSITED IN THE LAND REGISTRY OFFICE AT
PRINCE GEORGE THIS 25th DAY OF April 1980

--- S. J. P. ---
REGISTRAR

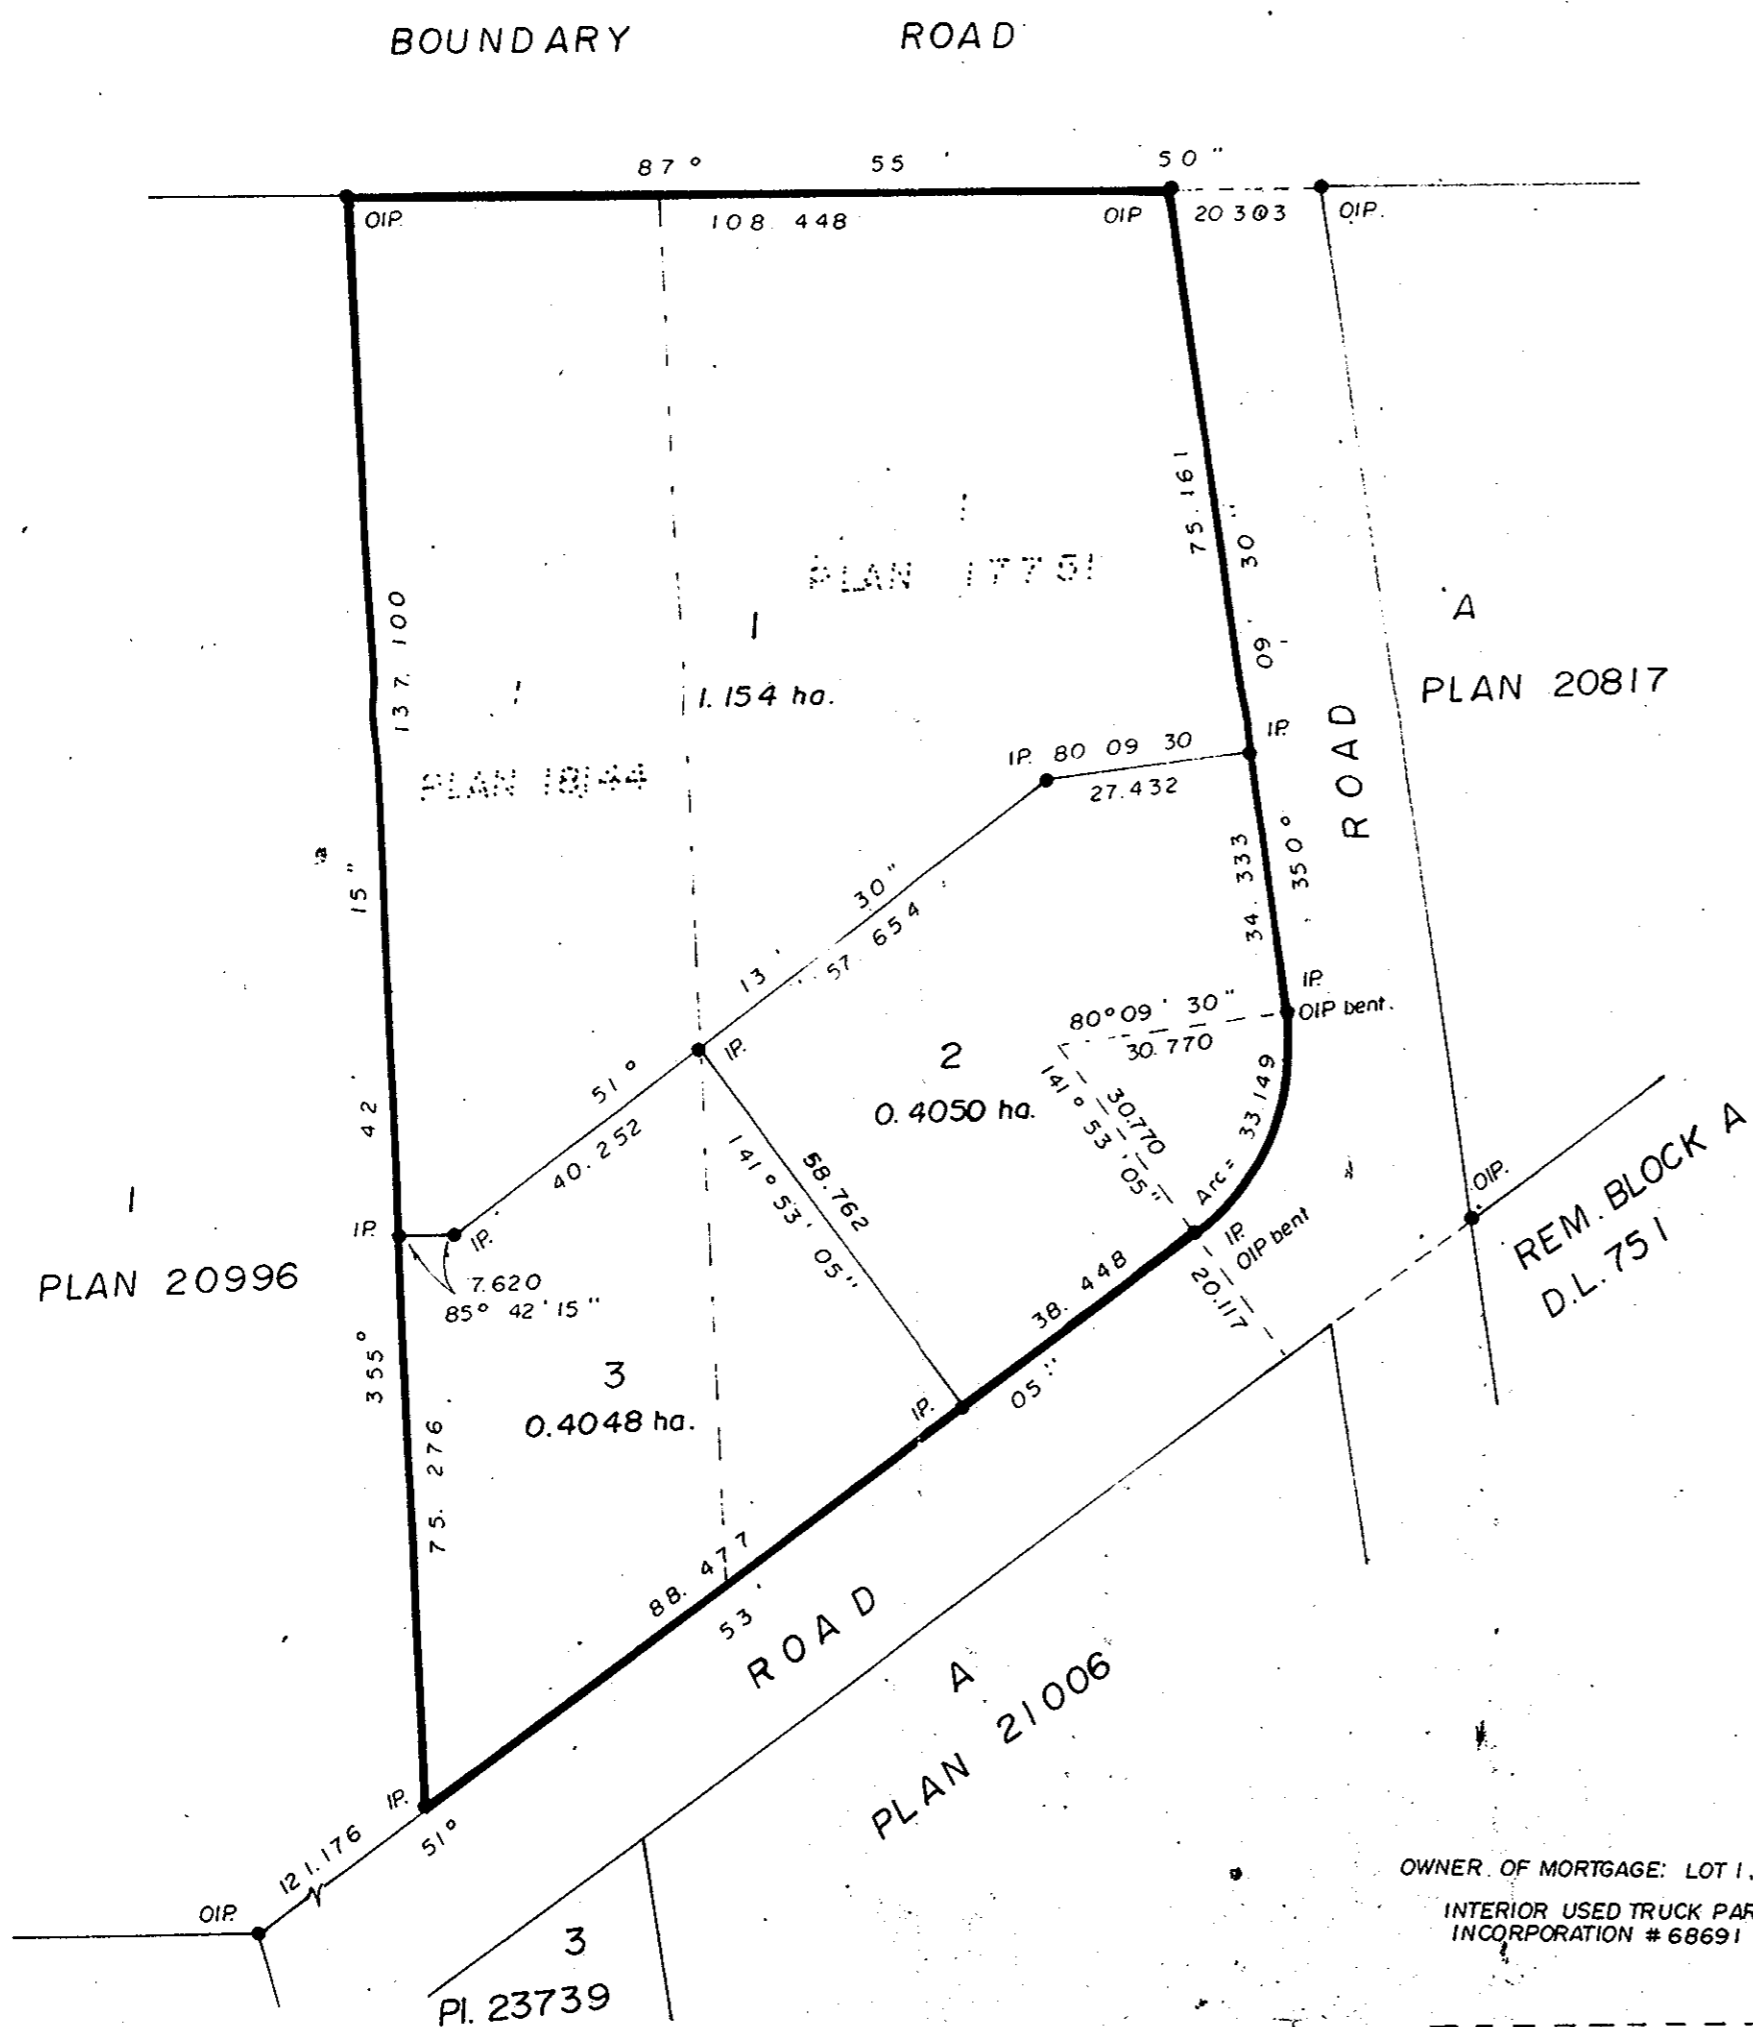

BEARINGS ARE ASTRONOMIC DERIVED FROM
PLAN 17751.

● IP.....STANDARD IRON POST.
○.....DENOTES "OLD"

I, DALE KEOWN, A BRITISH COLUMBIA LAND
SURVEYOR, OF PRINCE GEORGE, IN BRITISH
COLUMBIA, CERTIFY THAT I WAS PRESENT AT AND
PERSONALLY SUPERINTENDED THE SURVEY
REPRESENTED BY THIS PLAN, AND THAT THE SURVEY
AND PLAN ARE CORRECT. THE SURVEY WAS COMPLETED
ON THE 2nd DAY OF NOVEMBER, 1979.

Dale Keown
DALE L. KEOWN B.C.L.S.

APPROVED UNDER THE LAND TITLE ACT
THIS 16. DAY OF Nov 1979.

C. E. Oest
APPROVING OFFICER
CITY ENGINEER,
CITY OF PRINCE GEORGE.
Reapproved April 22, 1980
C. E. Oest

OWNER: THREE STAR HOLDING
INCORPORATION # 167151

John Pollard
AUTHORIZED SIGNATORY

AUTHORIZED SIGNATORY

OWNER: POLLARD EQUIPMENT LTD
INCORPORATION # 20400

John Pollard
AUTHORIZED SIGNATORY

OWNER OF MORTGAGE: LOT 1, PL. 17751.
INTERIOR USED TRUCK PARTS LTD.
INCORPORATION # 68691

AUTHORIZED SIGNATORY

AUTHORIZED SIGNATORY

THIS PLAN LIES WITHIN THE FRASER
FORT GEORGE REGIONAL DISTRICT.

MWILLIAM, WHYTE, GOBLE & ASSOCIATES,
B.C. LAND SURVEYORS,
PRINCE GEORGE - KAMLOOPS - SMITHERS,
REF. NO. 79194

D. L. 751.

copy sent to...