

Plotted 1/18/80

PLAN OF SUBDIVISION OF
PART OF LOT 5, PLAN 15375
DISTRICT LOT 1597
CARIBOO DISTRICT— BRITISH COLUMBIA

SCALE: 1 : 2000


NOTE: Bearings are astronomic, derived from the north
boundary of Lot 5, Plan 15375.

LEGEND: ●OPP denotes an old pipe post found.
●OIP denotes an old iron pin found.
●IP denotes an iron pin set.

PLAN No 25918

Deposited in the Land Title
Office at Prince George, B.C. this
29th day of April, 1980

Registrar E. J. Raven
per E.M.

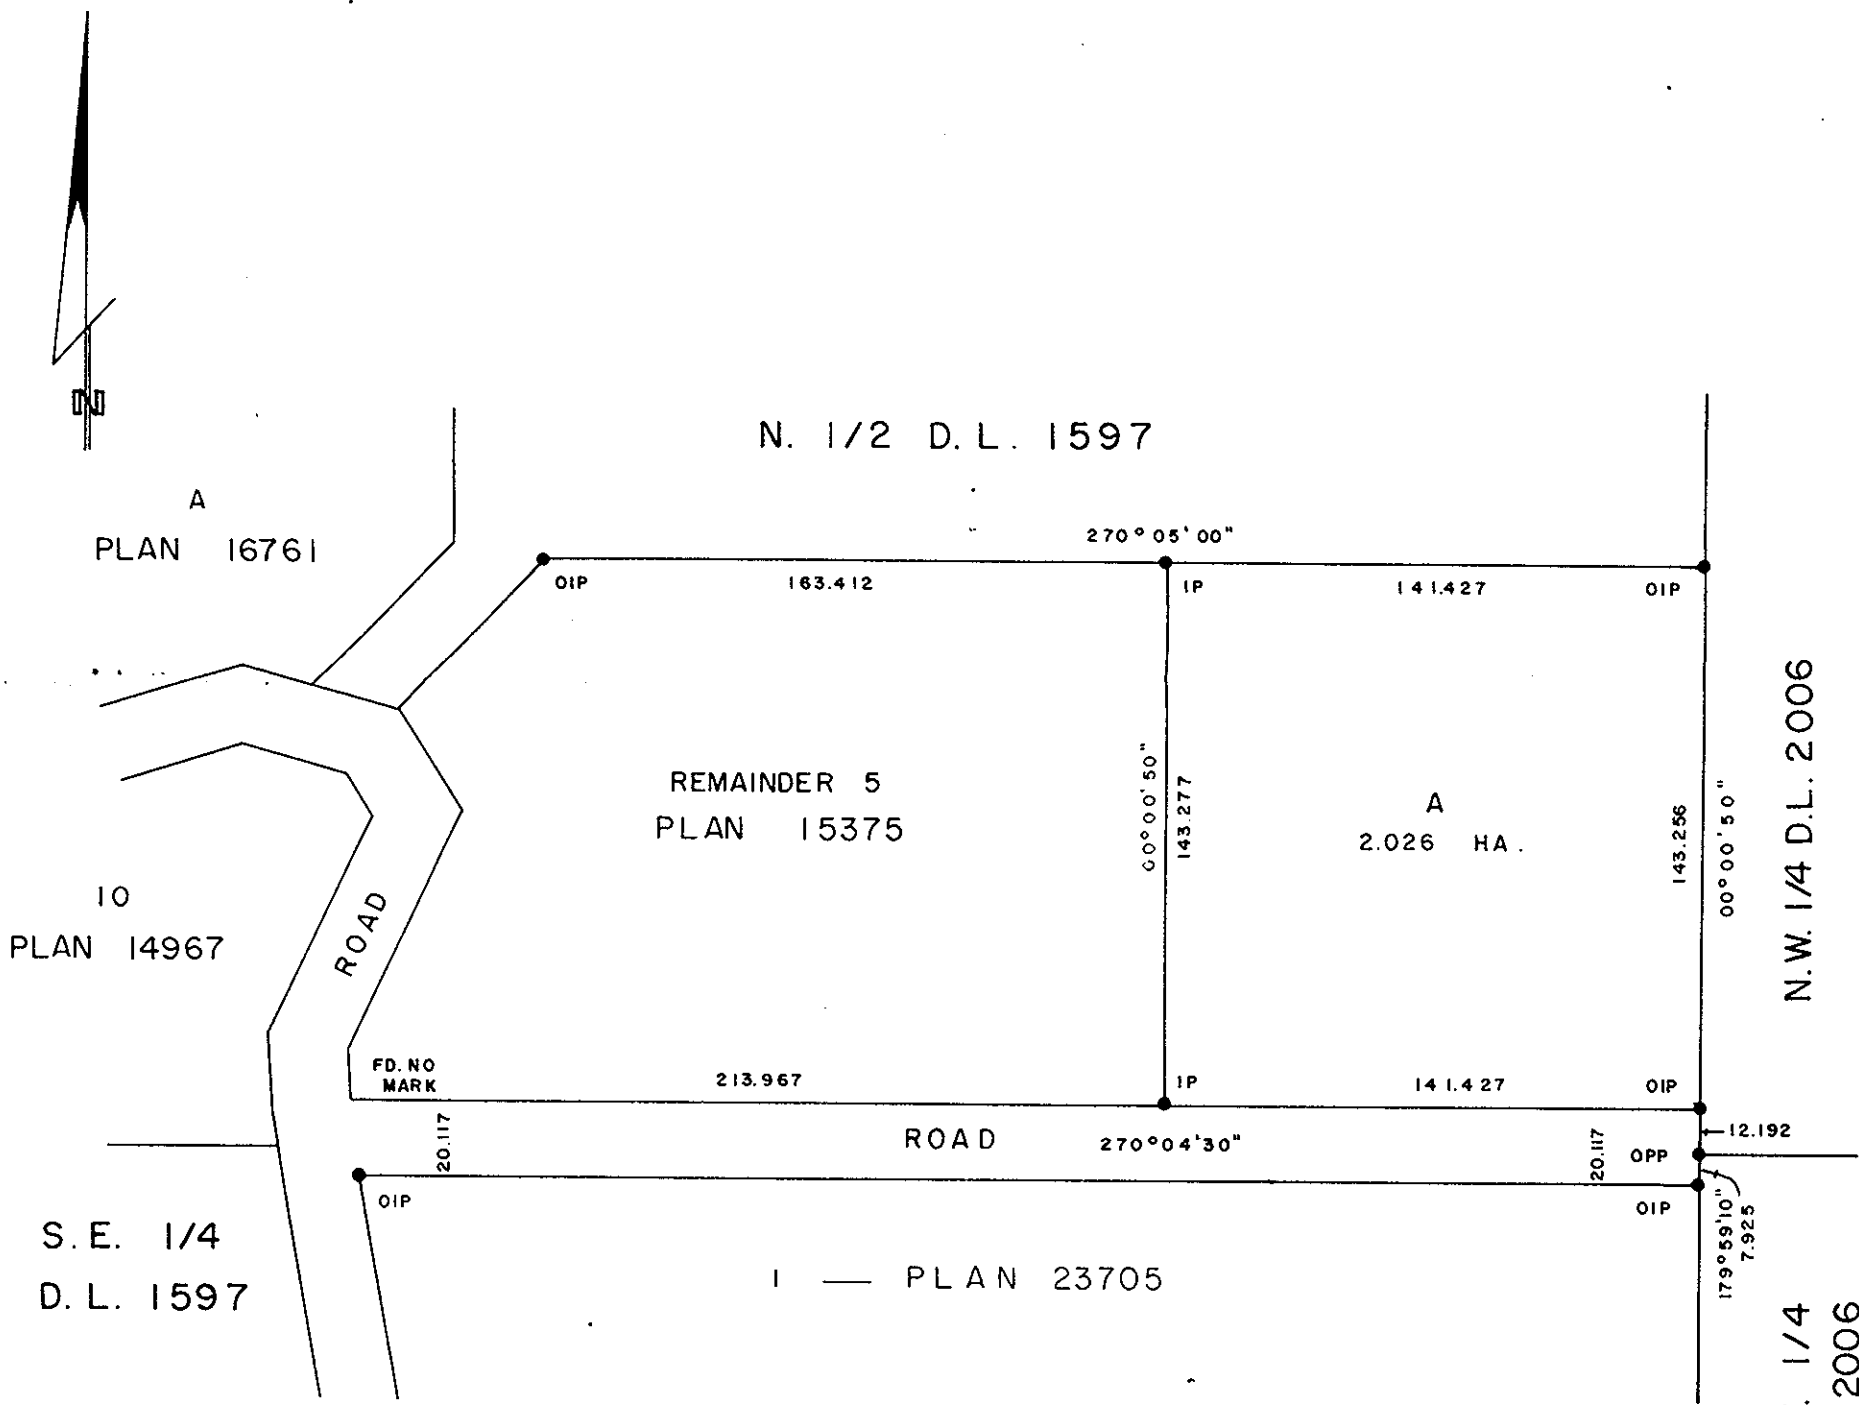

Owner G. Trip

Witness [Signature]

D. A. DUFFY
LAND SURVEYOR
324 VANCOUVER ST
PRINCE GEORGE

Owner J. Woollard

Witness [Signature]

D. A. DUFFY
LAND SURVEYOR
324 VANCOUVER ST
PRINCE GEORGE

I, DONALD A. DUFFY of the City of Prince George,
a British Columbia Land Surveyor, make oath and say
that I was present at and did personally superintend
the survey represented by this plan and that the survey
and plan are correct. The said survey was completed
on the 8 day of JUNE, 1979

[Signature]
D.A.S.

Sworn before me this 18
day of JULY, 1979

[Signature]
A Commissioner for taking Affidavits
for British Columbia.

Approved under the Land Title Act
this 17 day of APR, 1980

C. E. Obit
Approving Officer, City of Prince George

This plan lies within the Fraser-Fort George
Regional District.