

PLOTTED (HS)

PLAN OF SUBDIVISION OF
LOT 8, PLAN 9553
DISTRICT LOT 4039
CARIBOO DISTRICT—BRITISH COLUMBIA

SCALE: 1 : 1000


NOTE: Bearings are astronomic, derived from the
southwesterly boundary of Grant Road as shown
on Plan 9553.

LEGEND: • OIP denotes an old iron pin found.
• IP denotes an iron pin set.

PLAN No 25923

Deposited in the Land Title
Office at Prince George, B.C. this
30th day of April, 1980.

E. J. Haven
Registrar
per G.M.

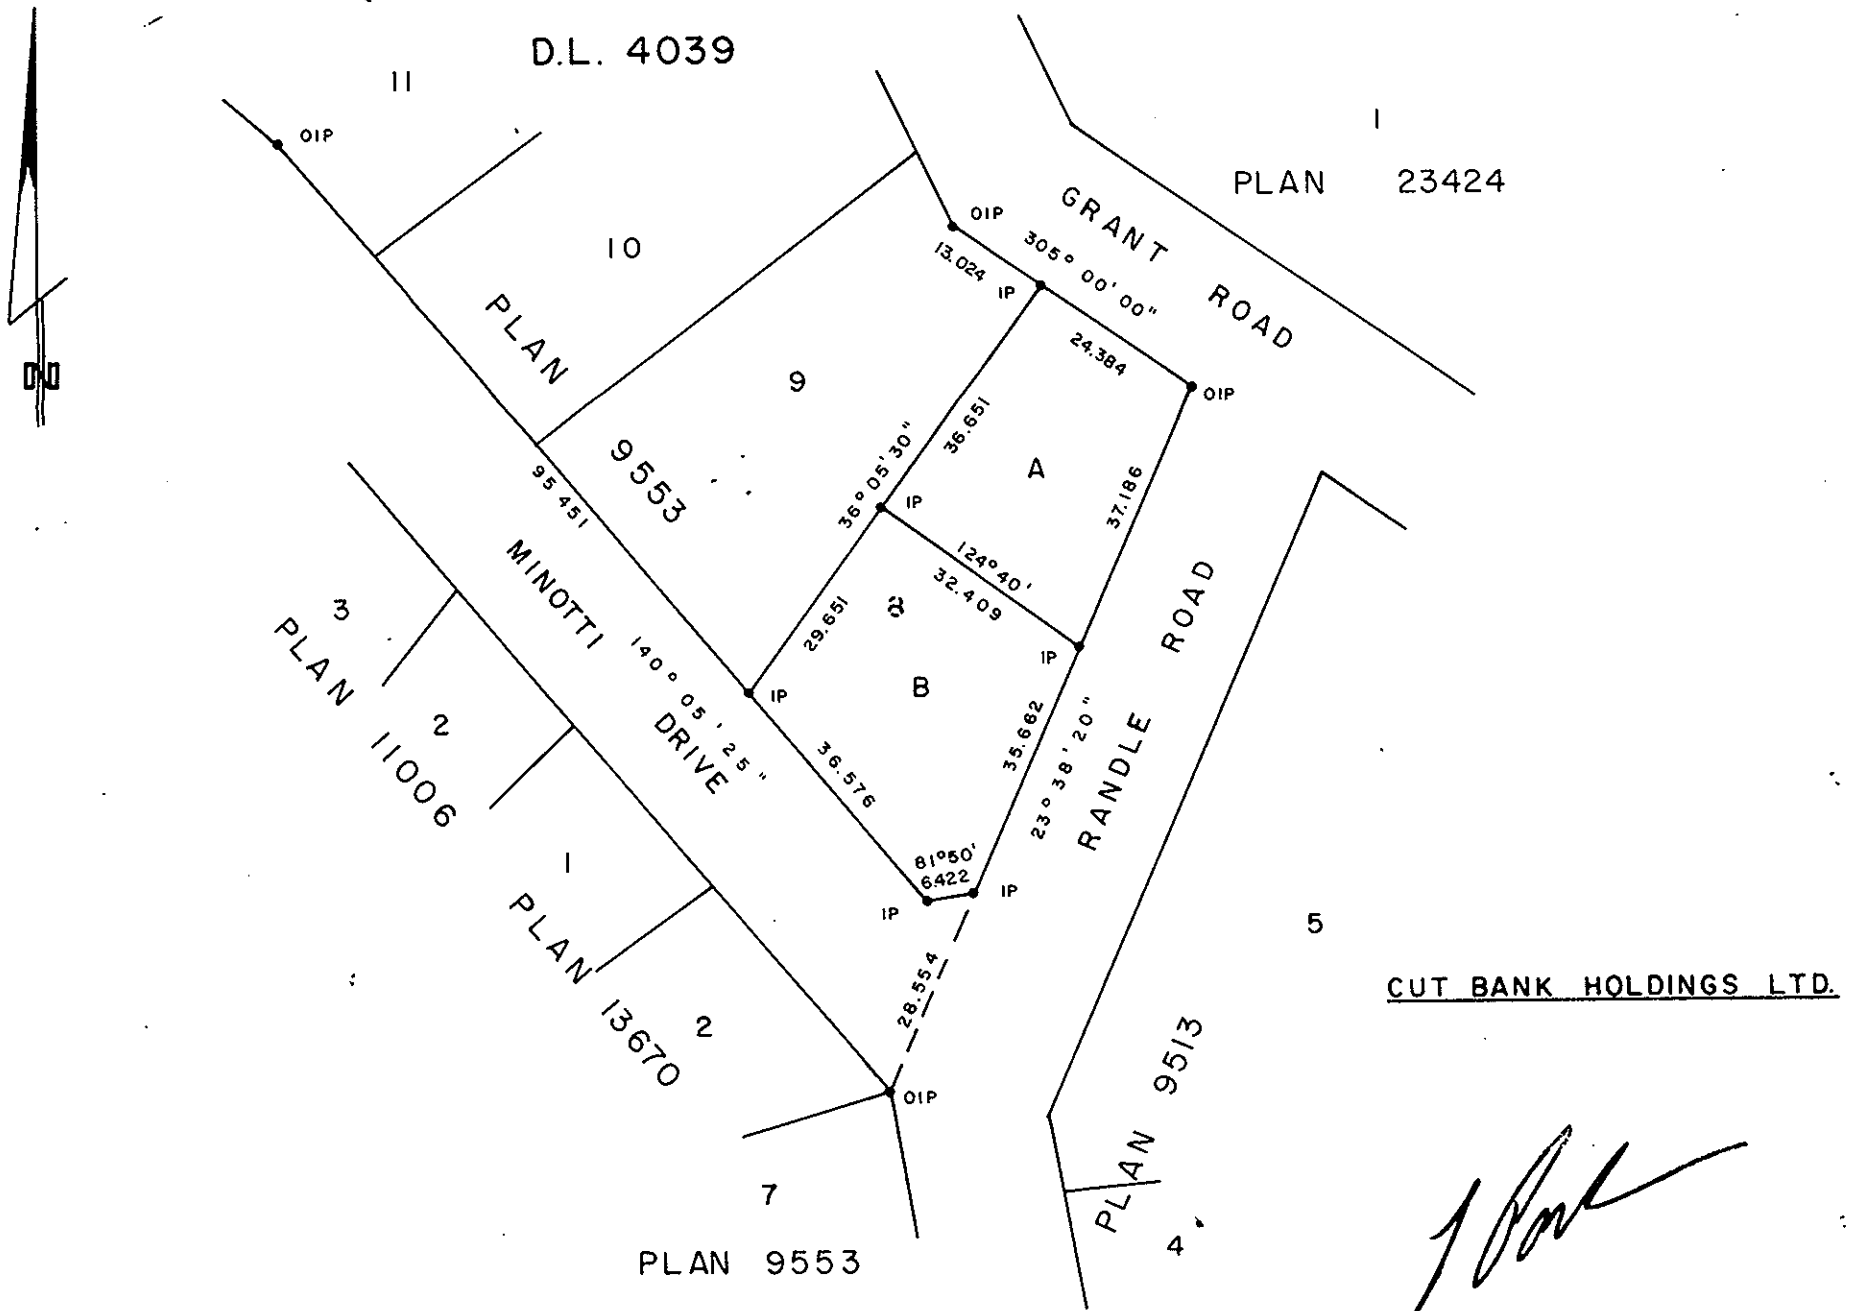

[Signature]
Authorized Signatory

Approved under the Land Title Act
this 15 day of FEB, 1980

C. E. Olat
Approving Officer, City of Prince George

This plan lies within the Fraser-Fort George
Regional District.

I, DONALD A. DUFFY, a British Columbia Land
Surveyor, of Prince George, in British Columbia;
certify that I was present at and did personally
superintend the survey represented by this plan,
and that the survey and plan are correct. The
survey was completed on the 24 day of JAN,
1980.

[Signature]

FREDERICK JOSEPH NILSEN

BIRDIE LARRAINE NILSEN

W. D. USHER & ASSOCIATES
LAND SURVEYORS
PRINCE GEORGE — B.C.
MN 42 11363