


POSTING

PLAN NO. **25952**

Deposited in the Land Registry Office
at Prince George this 8 day of May 1980

POSTING PLAN OF PART OF
LOT 48, PLAN 15089,
DISTRICT LOT 1427,
CARIBOO DISTRICT.
SCALE = 1:500

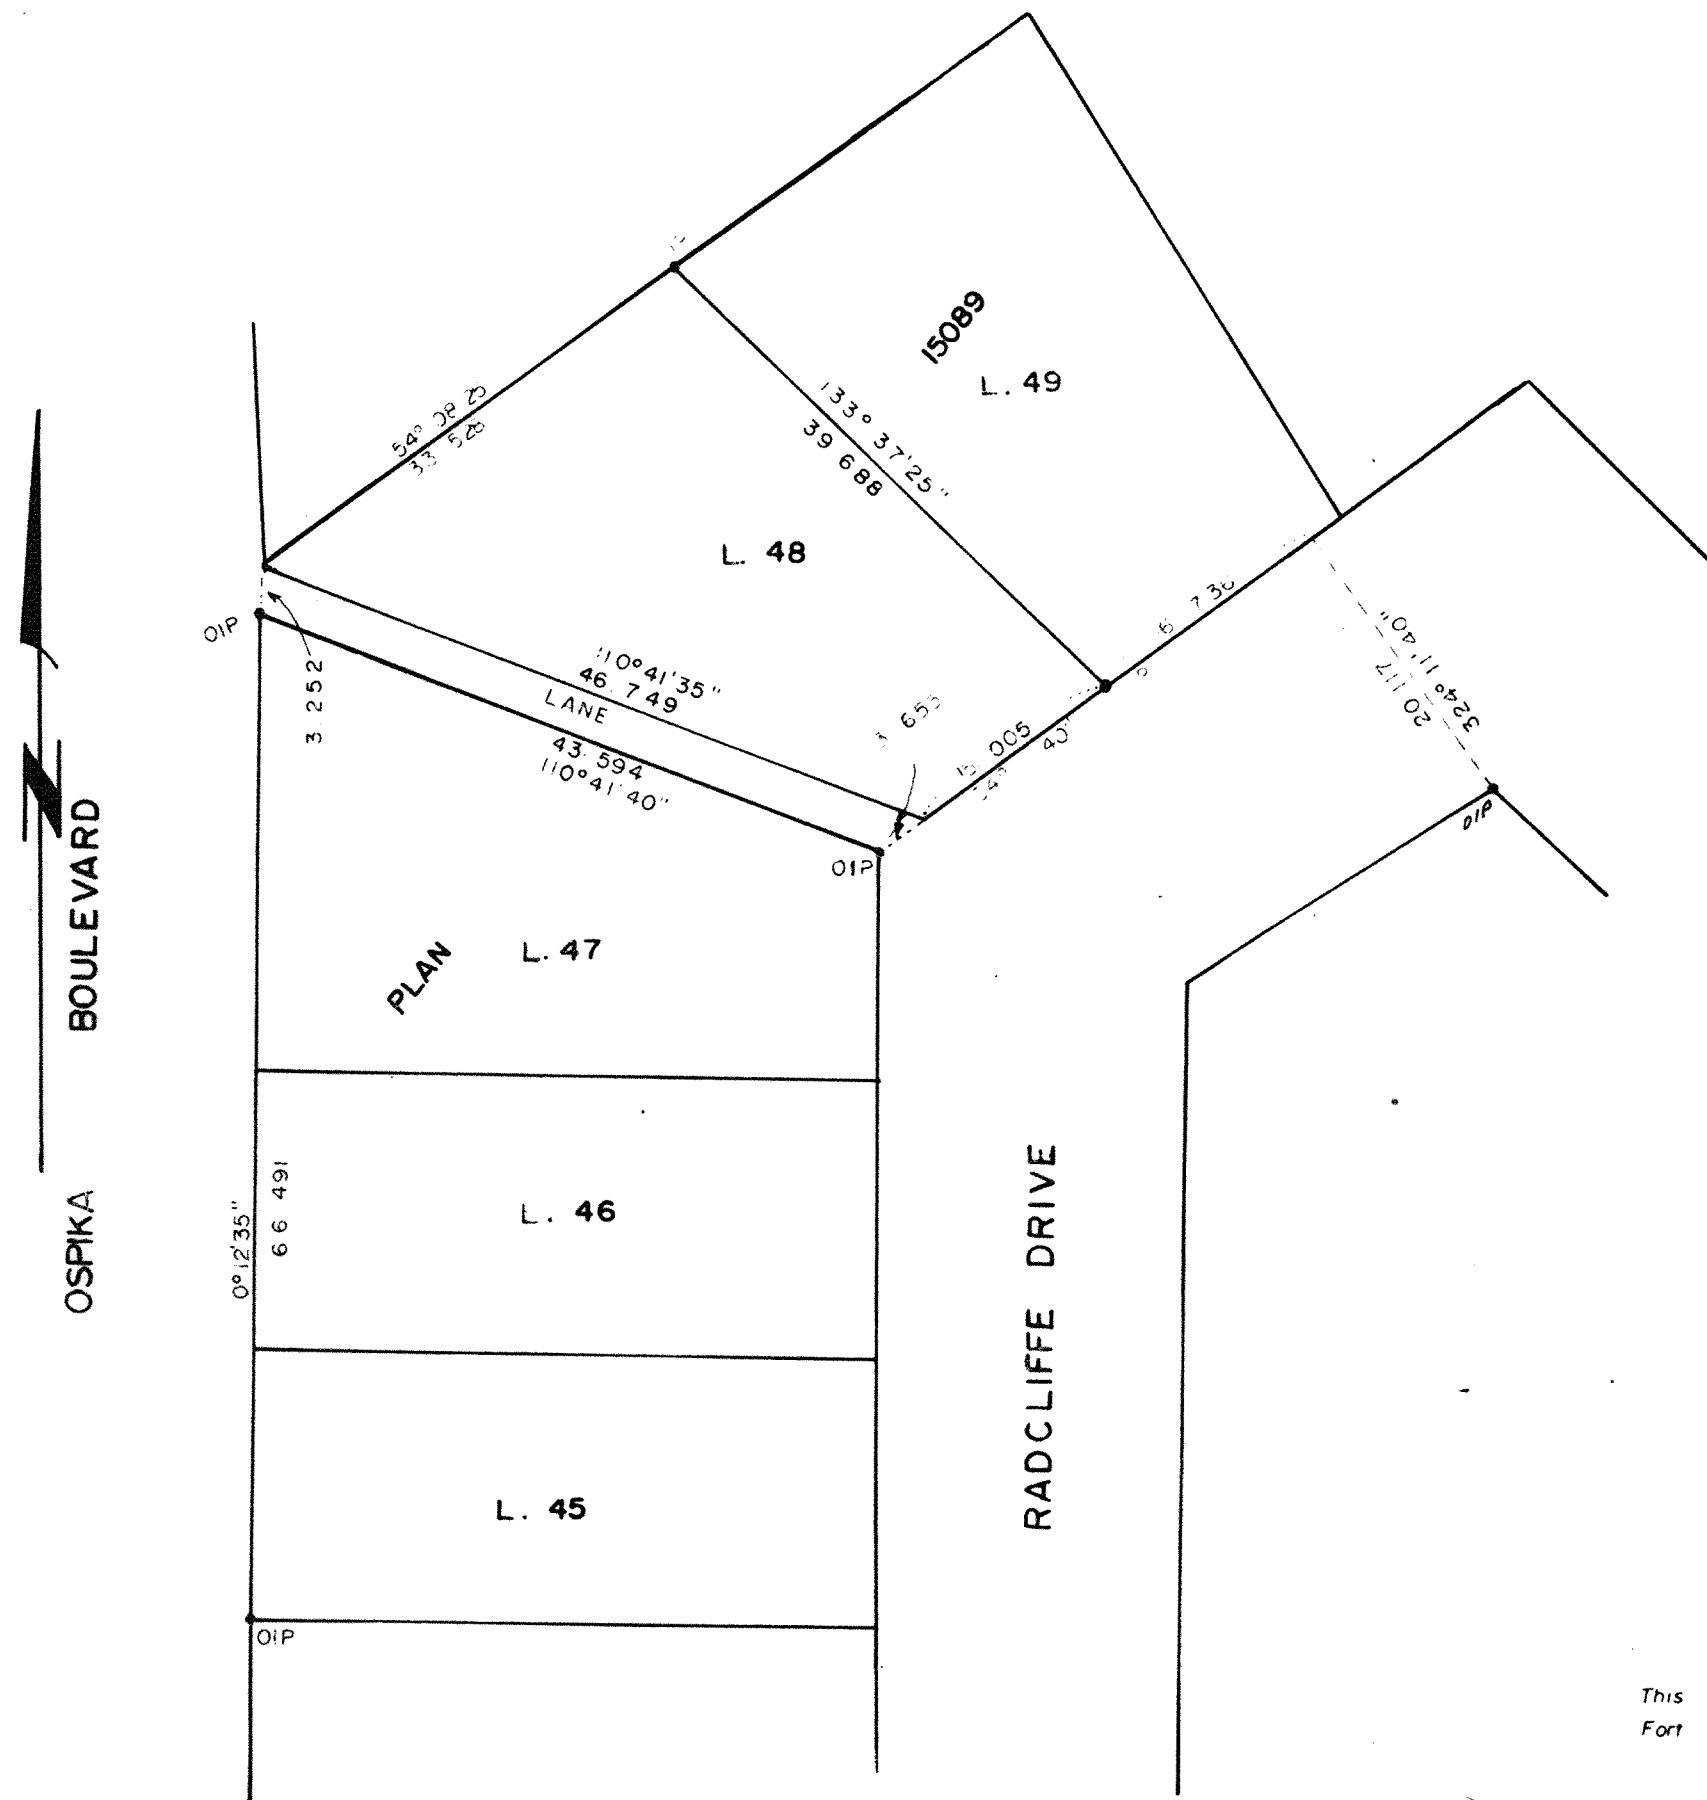

BEARINGS ARE ASTRONOMIC DERIVED FROM
NORTH BOUNDARY OF LOT 47, PLAN 15089.

- I.P. STANDARD IRON POST
- O.I.P. OLD IRON POST.

CERTIFIED CORRECT
THIS 5th DAY OF MAY, 1980.

Vern Bartell
V. BARTELL B.C.L.S.

This plan lies within the Fraser-Fort George Regional District

McWILLIAM - WHYTE - GOBLE & ASSOCIATES
B.C. LAND SURVEYORS
PRINCE GEORGE - KAMLOOPS - SMITHERS
REF. NO. **80068**