

PLAN OF SUBDIVISION OF
 LOTS 9 & 10, PLAN 11319
 DISTRICT LOT 954
 CARIBOO DISTRICT - BRITISH COLUMBIA
 SCALE: 1 : 1000

PLAN No **25 961**


NOTE: Bearings are astronomic, derived from the south boundary of Lots 9 & 10, Plan 11319.

Deposited in the Land Title Office at Prince George, B.C. this 9 day of MAY, 1980.

LEGEND: • OIP denotes an old iron pin found.
 • IP denotes an iron pin set.

E. J. RAVEN
 Registrar

Per: **LS.**

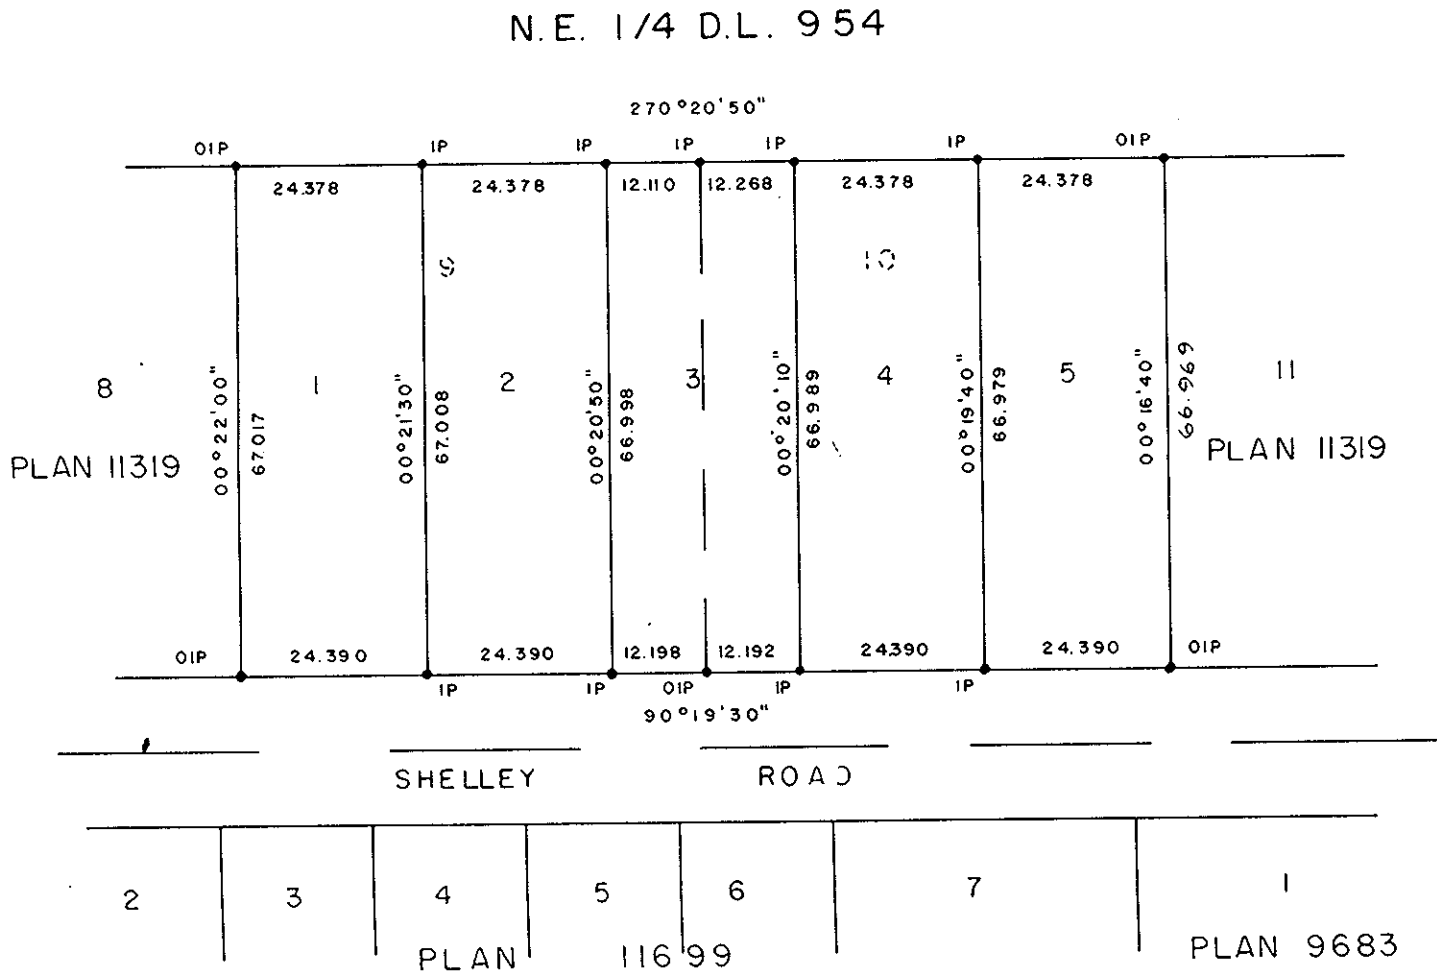

I, DONALD A. DUFFY of the City of Prince George, a British Columbia Land Surveyor, make oath and say that I was present at and did personally superintend the survey represented by this plan and that the survey and plan are correct. The said survey was completed on the 8 day of NOV, 1979.

Sworn before me this _____ day of _____, 19____

A Commissioner for taking Affidavits for British Columbia

OWNER _____

WITNESS _____

OWNER _____

WITNESS _____

Approved under the Land Title Act this 26 day of MAR, 1980

C. E. Olot
 Approving Officer, City of Prince George

This plan lies within the Fraser-Fort George Regional District.