

100000 (111)

PLAN NO. 25963


Deposited in the Land Title Office
at Prince George this 12 day of May 1980

POSTING PLAN OF LOT 74,
PLAN 23862,
DISTRICT LOT 2013,
CARIBOO DISTRICT.

SCALE: 1:500
ALL DISTANCES ARE IN METRES.

BEARINGS ARE ASTRONOMIC DERIVED
FROM PLAN 23862.

- IP B.C.L.S. IRON POST SET.
- DENOTES OLD

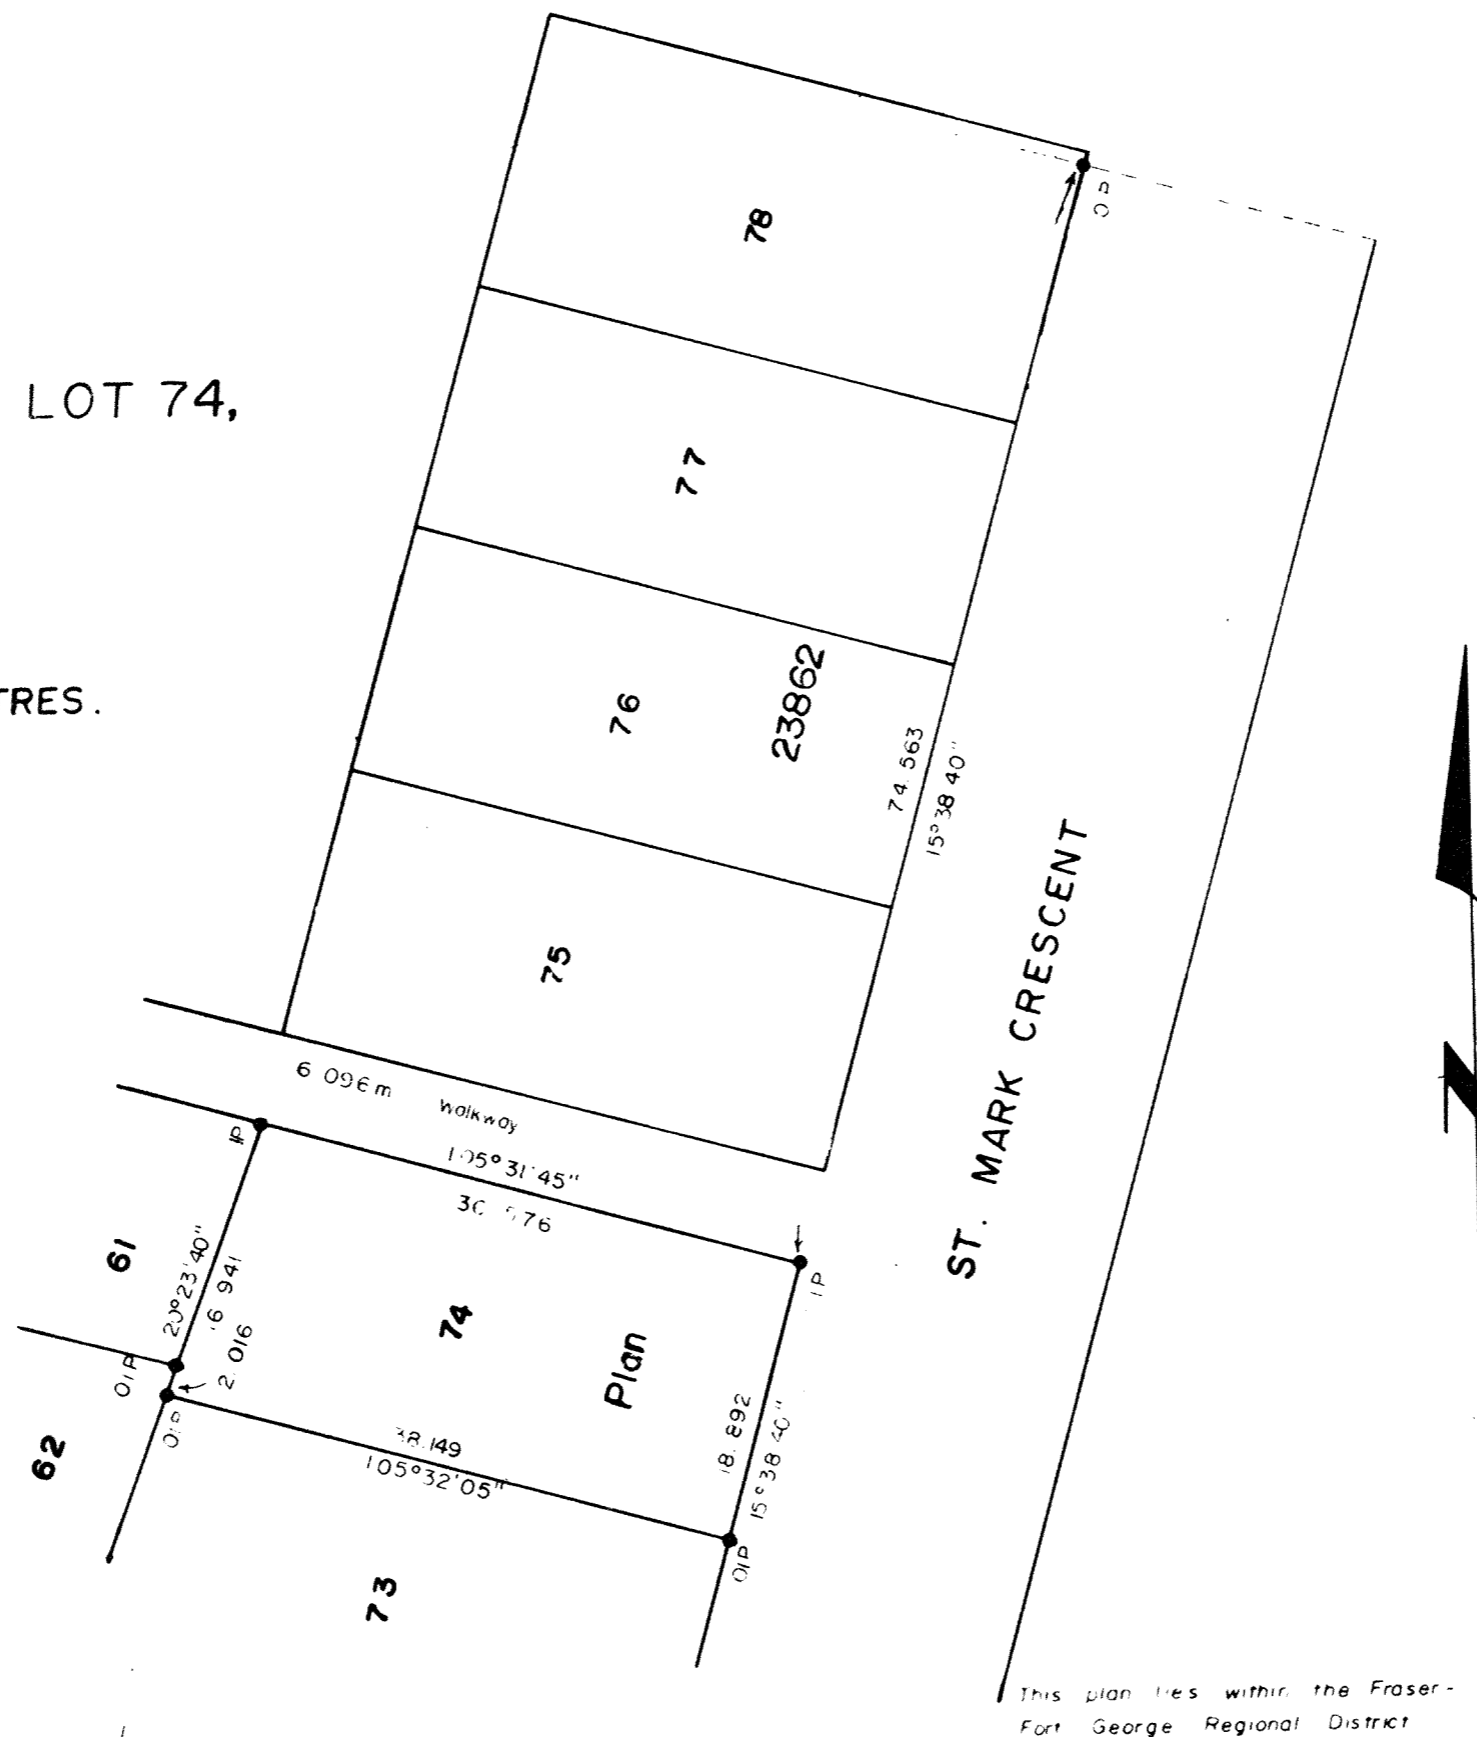

CERTIFIED CORRECT
THIS 2nd DAY OF MAY, 1980.

V. Bartell
V. BARTELL B.C.L.S.

This plan lies within the Fraser-Fort George Regional District

McWILLIAM - WHYTE - GOBLE & ASSOCIATES
B.C. LAND SURVEYORS
PRINCE GEORGE - KAMLOOPS - SMITHERS

REF. NO. 80070