

RECEIVED  
JUN 2 1980  
B.C. ASSESSMENT  
AUTHORITY  
PRINCE GEORGE

PLAN OF SUBDIVISION OF PART OF  
LOT 2, PLAN 21853  
DISTRICT LOT 2424  
CARIBOO DISTRICT— BRITISH COLUMBIA

SCALE: 1 : 1000


NOTE: Bearings are astronomic, derived from the east  
boundary of Lot A, Plan 19913 as shown on Plan  
21853.

LEGEND: • OIP denotes an old iron pin found.

PLAN N<sup>o</sup> 26013

Deposited in the Land Title  
Office at Prince George, B.C. this  
28 day of MAY, 1980

E. J. RAVEN  
Registrar

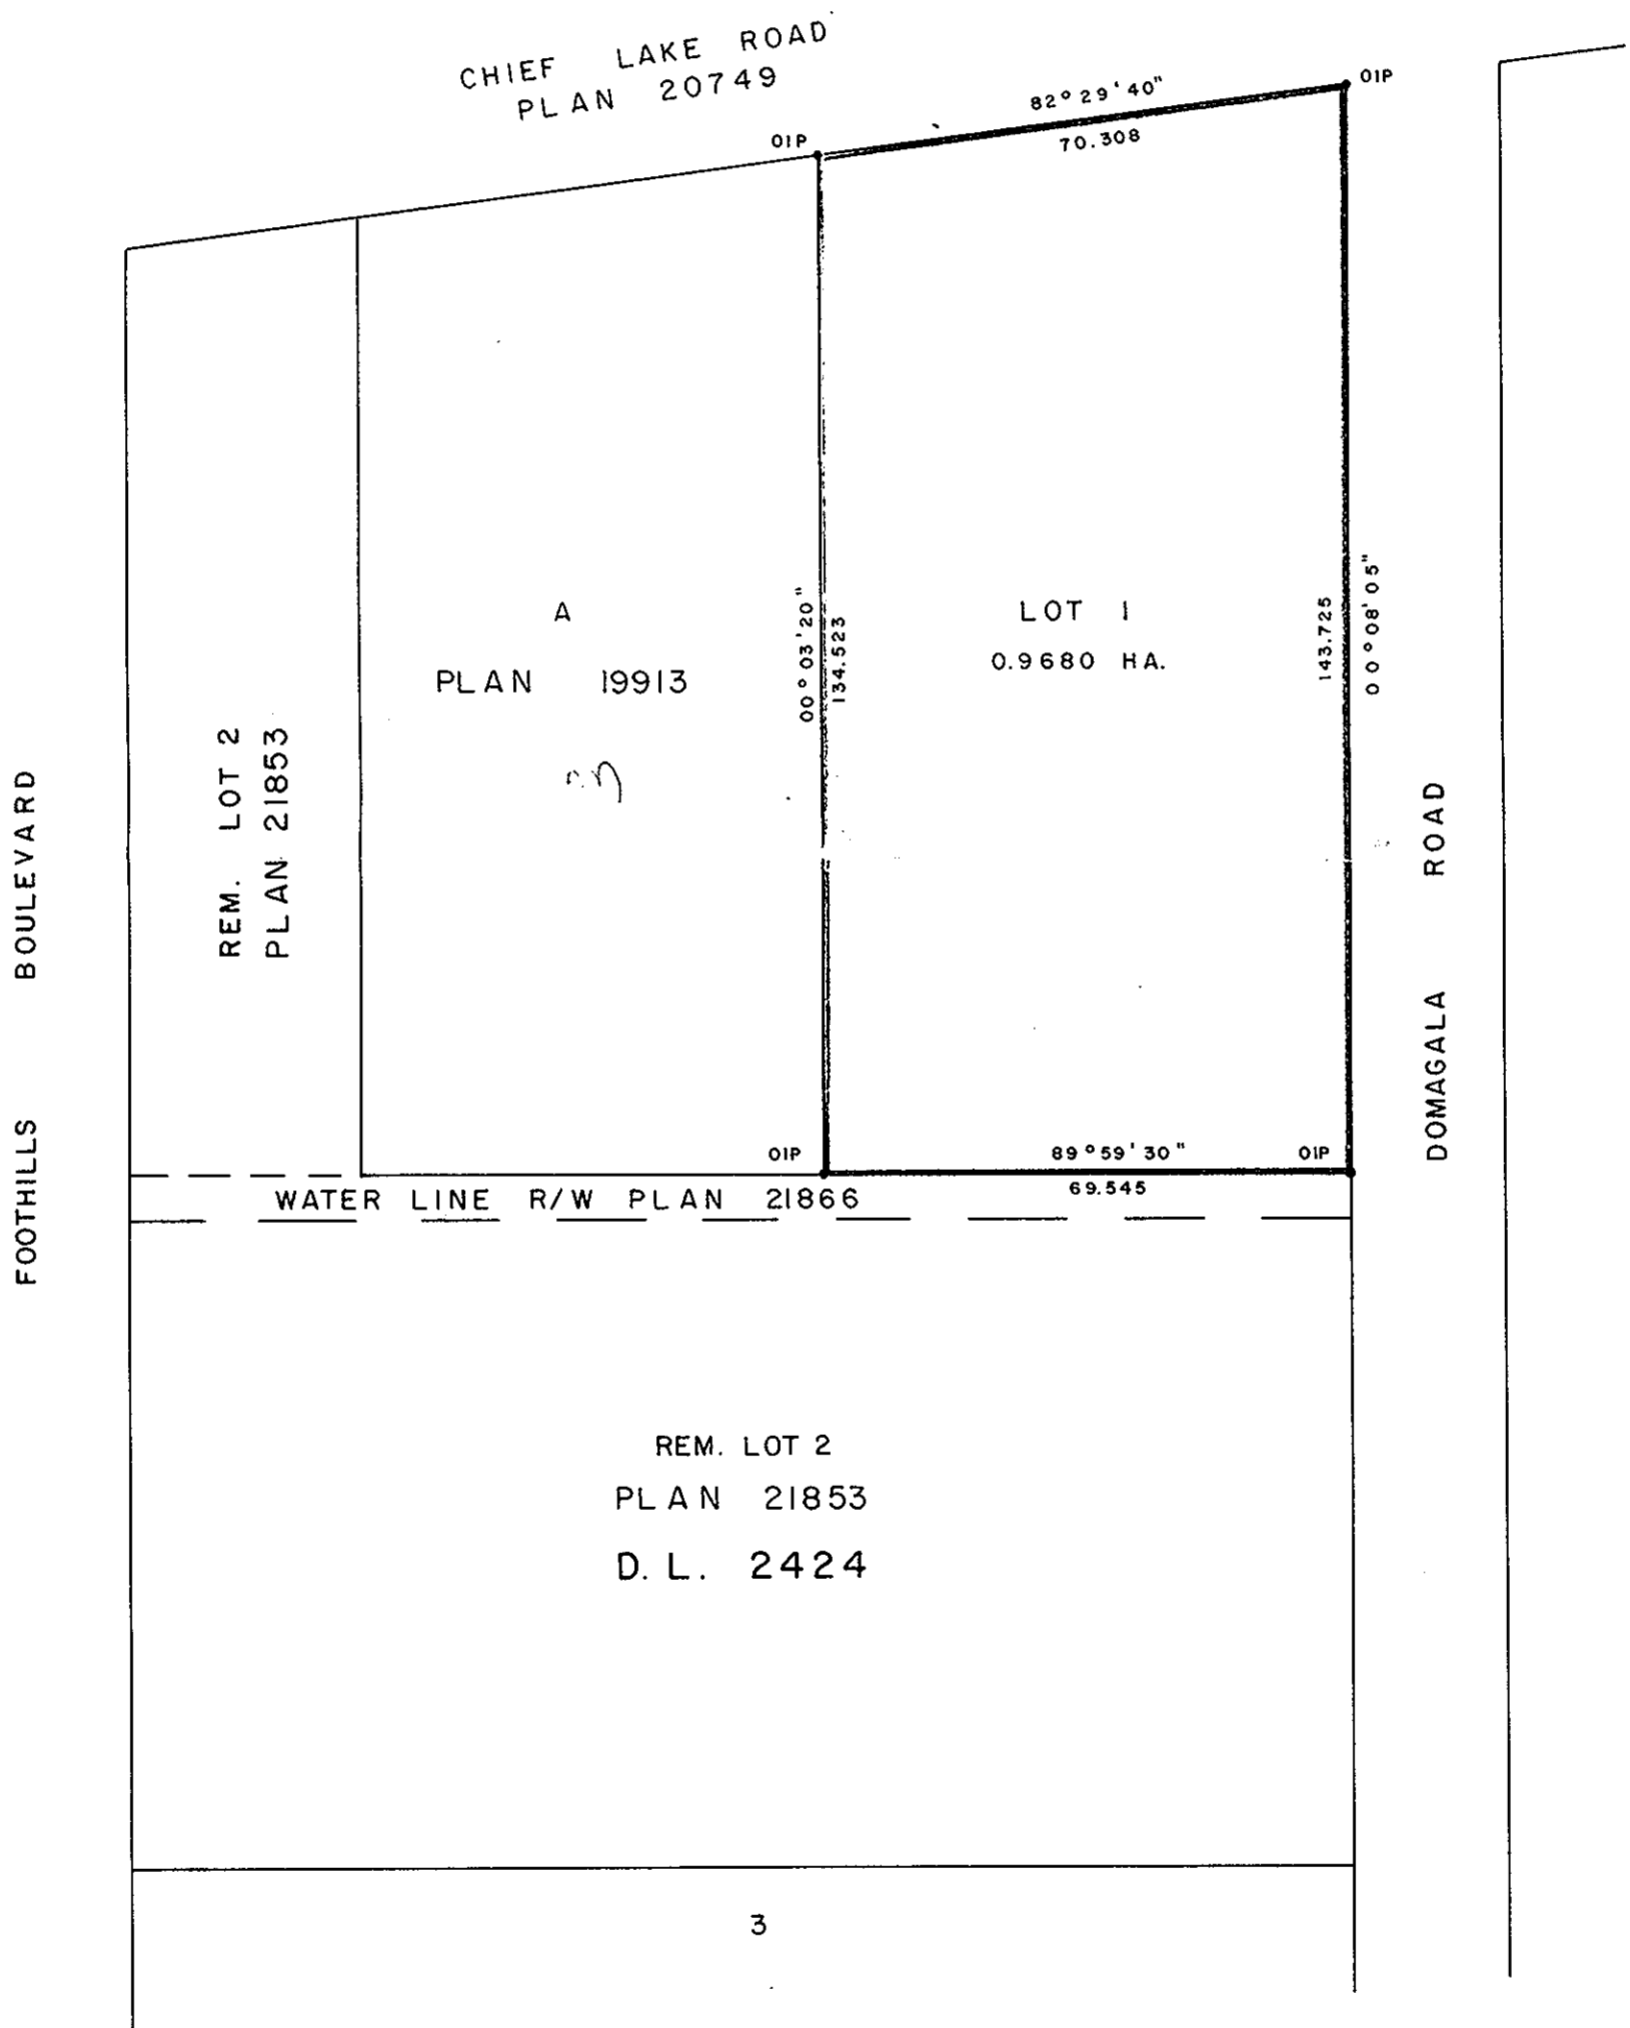

I, DONALD A. DUFFY, a British Columbia Land Surveyor, of Prince George, in British Columbia, certify that I was present at and did personally superintend the survey represented by this plan, and that the survey and plan are correct. The survey was completed on the 10 day of MARCH, 1980.

DOMAGALA HOLDINGS LTD.

Marie Domagala  
Authorized Signatory

Approved under the Land Title Act  
this 16 day of MAY, 1980

DEB  
Approving Officer, City of Prince George

This plan lies within the Fraser-Fort George  
Regional District.

W.D. USHER & ASSOCIATES  
LAND SURVEYORS  
PRINCE GEORGE — B.C.  
MP 11558