

EXPLANATORY PLAN TO ACCOMPANY
 LEASE OF PORTIONS OF BUILDING ON
 LOT 10, BLOCK 164, PLAN 1268
 DISTRICT LOT 343
 CARIBOO DISTRICT—BRITISH COLUMBIA


SCALE: 1 : 200

NOTE: Property dimensions are derived
 from Plan 1268.

PLAN No **26031**



Deposited in the Land Title
 Office at Prince George, B.C. this
30th day of May, 1980.

E. J. Rawe
 Registrar
 per E.H.

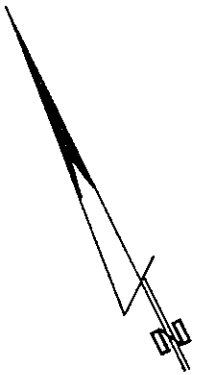

BASEMENT FLOOR

GROUND FLOOR

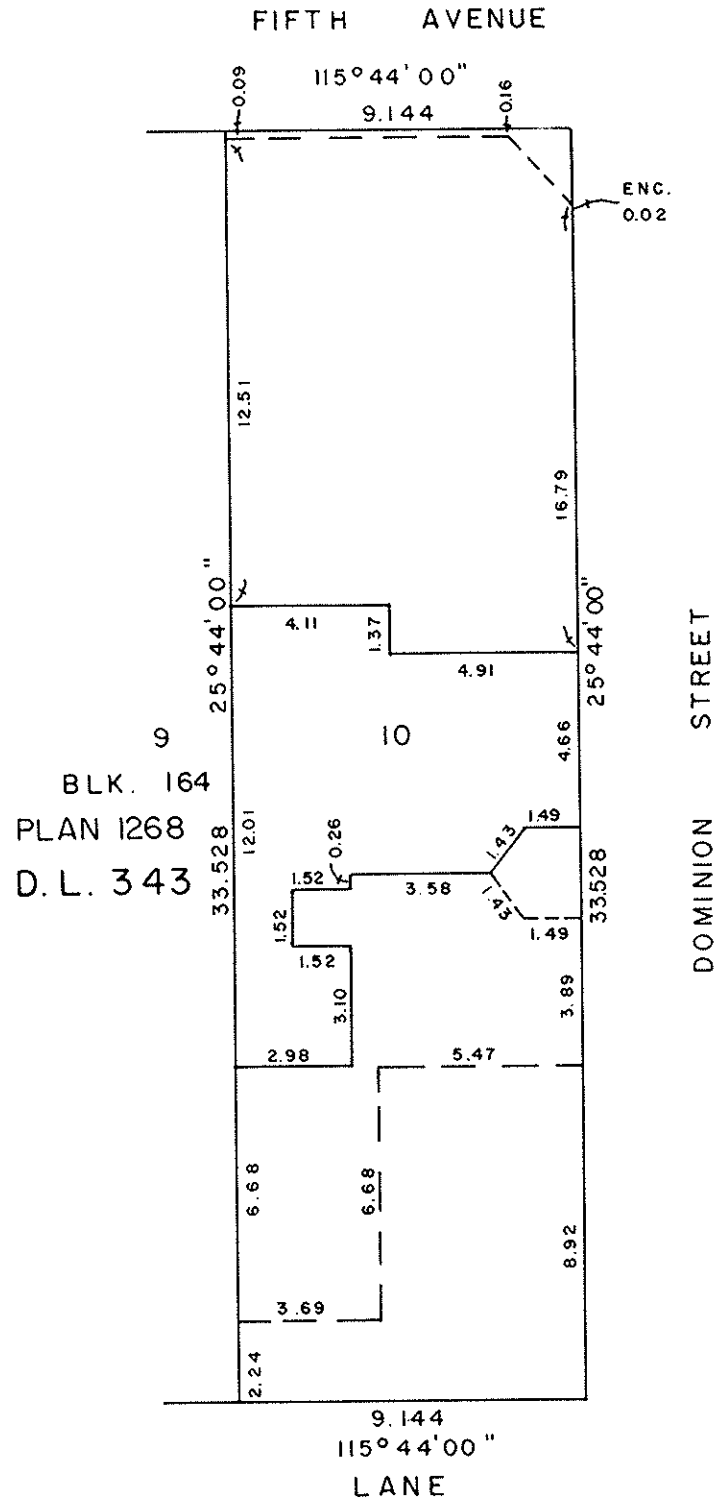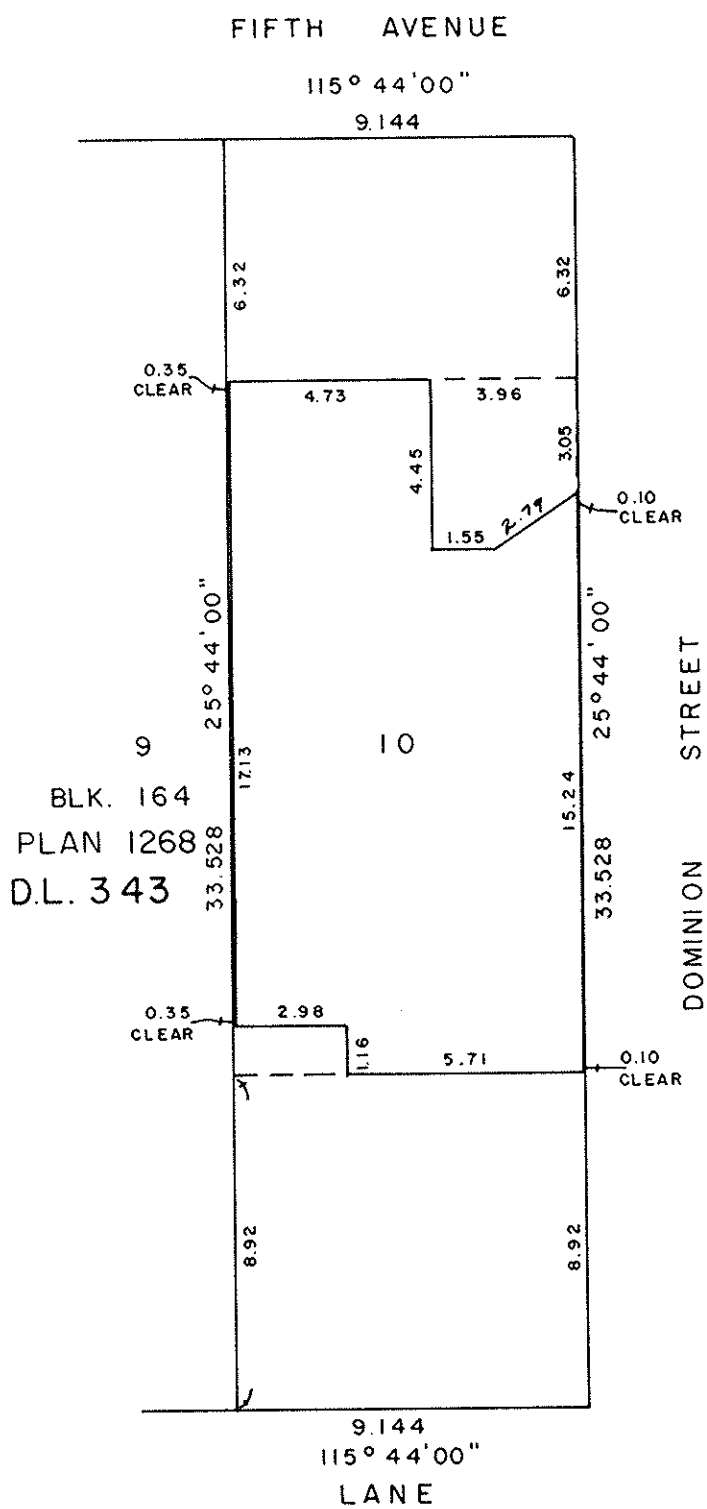

CERTIFIED CORRECT
 This 5th day of May, 1980.

D.A. DUFFY, B.C.L.S.

W.D. USHER & ASSOCIATES
 LAND SURVEYORS
 PRINCE GEORGE — B.C.
 NF 14 11670