


POSTING PLAN OF
 LOT 73, PLAN 20829, D.L. 2507
 CARIBOO DISTRICT.

SCALE 1:500
 ALL DISTANCES ARE IN METRES.

PLAN NO. 26036

DEPOSITED IN THE LAND TITLE OFFICE AT
 PRINCE GEORGE THIS 3rd DAY OF June 1980.

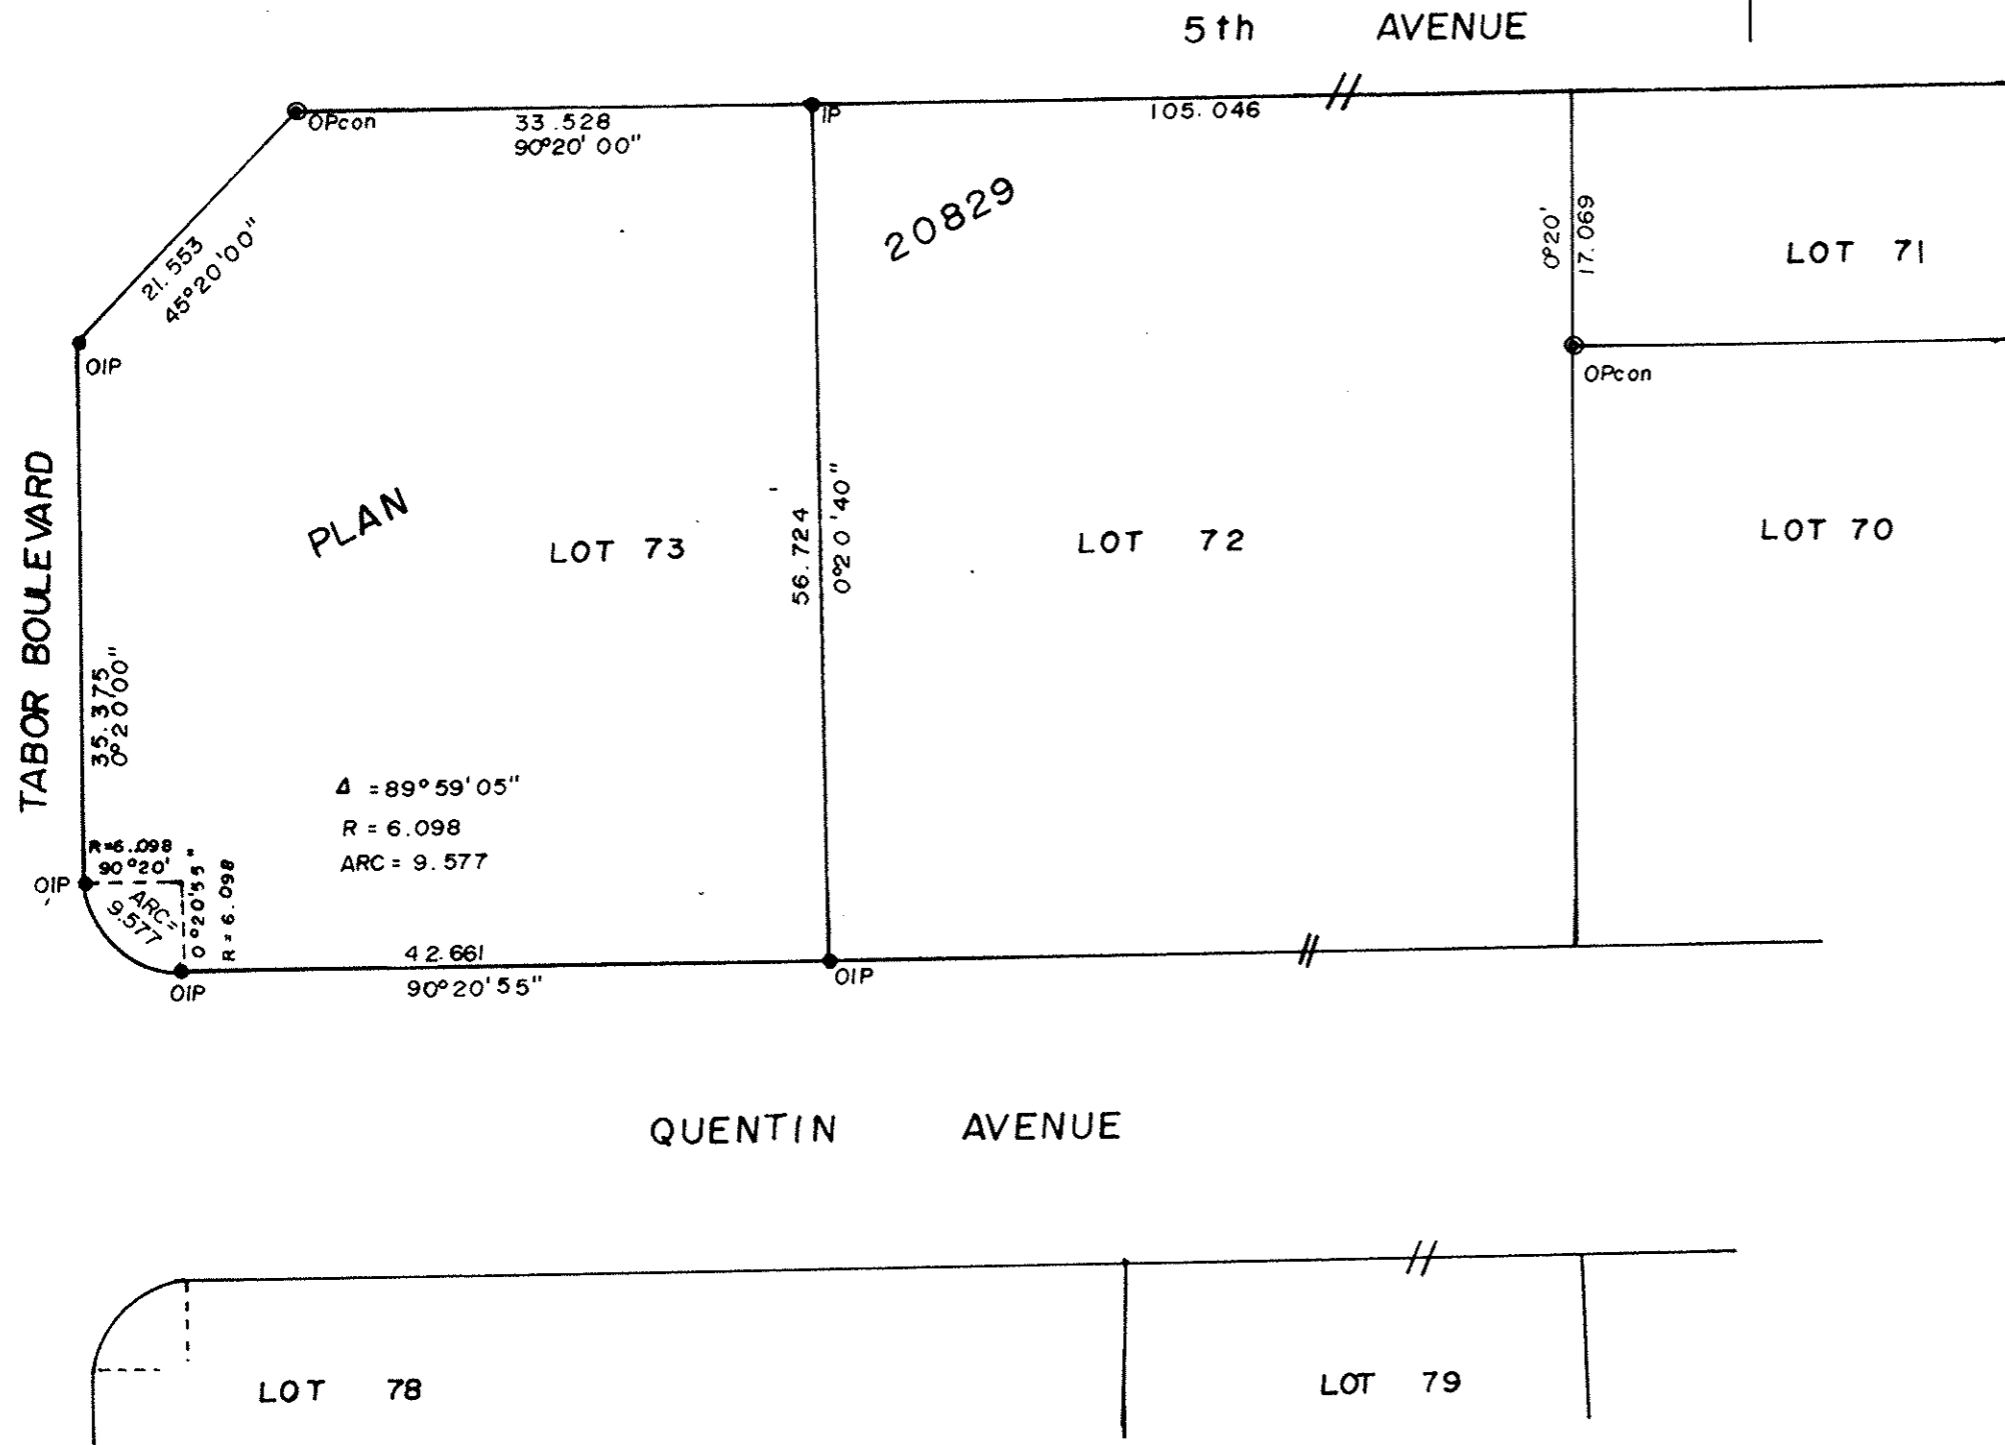

LEGEND :

BEARINGS ARE ASTRONOMIC DERIVED FROM PL 20829.

- IP..... STANDARD IRON POST
- ⊙ Pcon..... STANDARD CONCRETE POST
- O..... DENOTING "OLD"

CERTIFIED CORRECT THIS 21st DAY OF MAY, 1980.

Victor Bartell
 V. BARTELL B.C.L.S.

THIS PLAN LIES WITHIN THE FRASER FORT GEORGE
 REGIONAL DISTRICT.

McWILLIAM, WHYTE, GOBLE & ASSOCIATES	
B. C. LAND SURVEYORS	
PRINCE GEORGE KAMLOOPS SMITHERS SALMON ARM	
REF. NO. 80082	(D.L. 2507)