

26-226

26063

PLAN OF STATUTORY RIGHT-OF-WAY
FOR ACCESS PURPOSES THROUGH
LOT 44, PLAN 26060
DISTRICT LOT 4046
CARIBOO DISTRICT—BRITISH COLUMBIA

SCALE: 1 : 1000


NOTE: Bearings are astronomic, derived from the
east boundary of Lot 44, Plan 26060

LEGEND: •OIP denotes an old iron pin found.

PLAN No 26063

Deposited in the Land Title
Office at Prince George, B.C. this
9th day of June, 1980.

E. J. Raven
Registrar
per E.M.

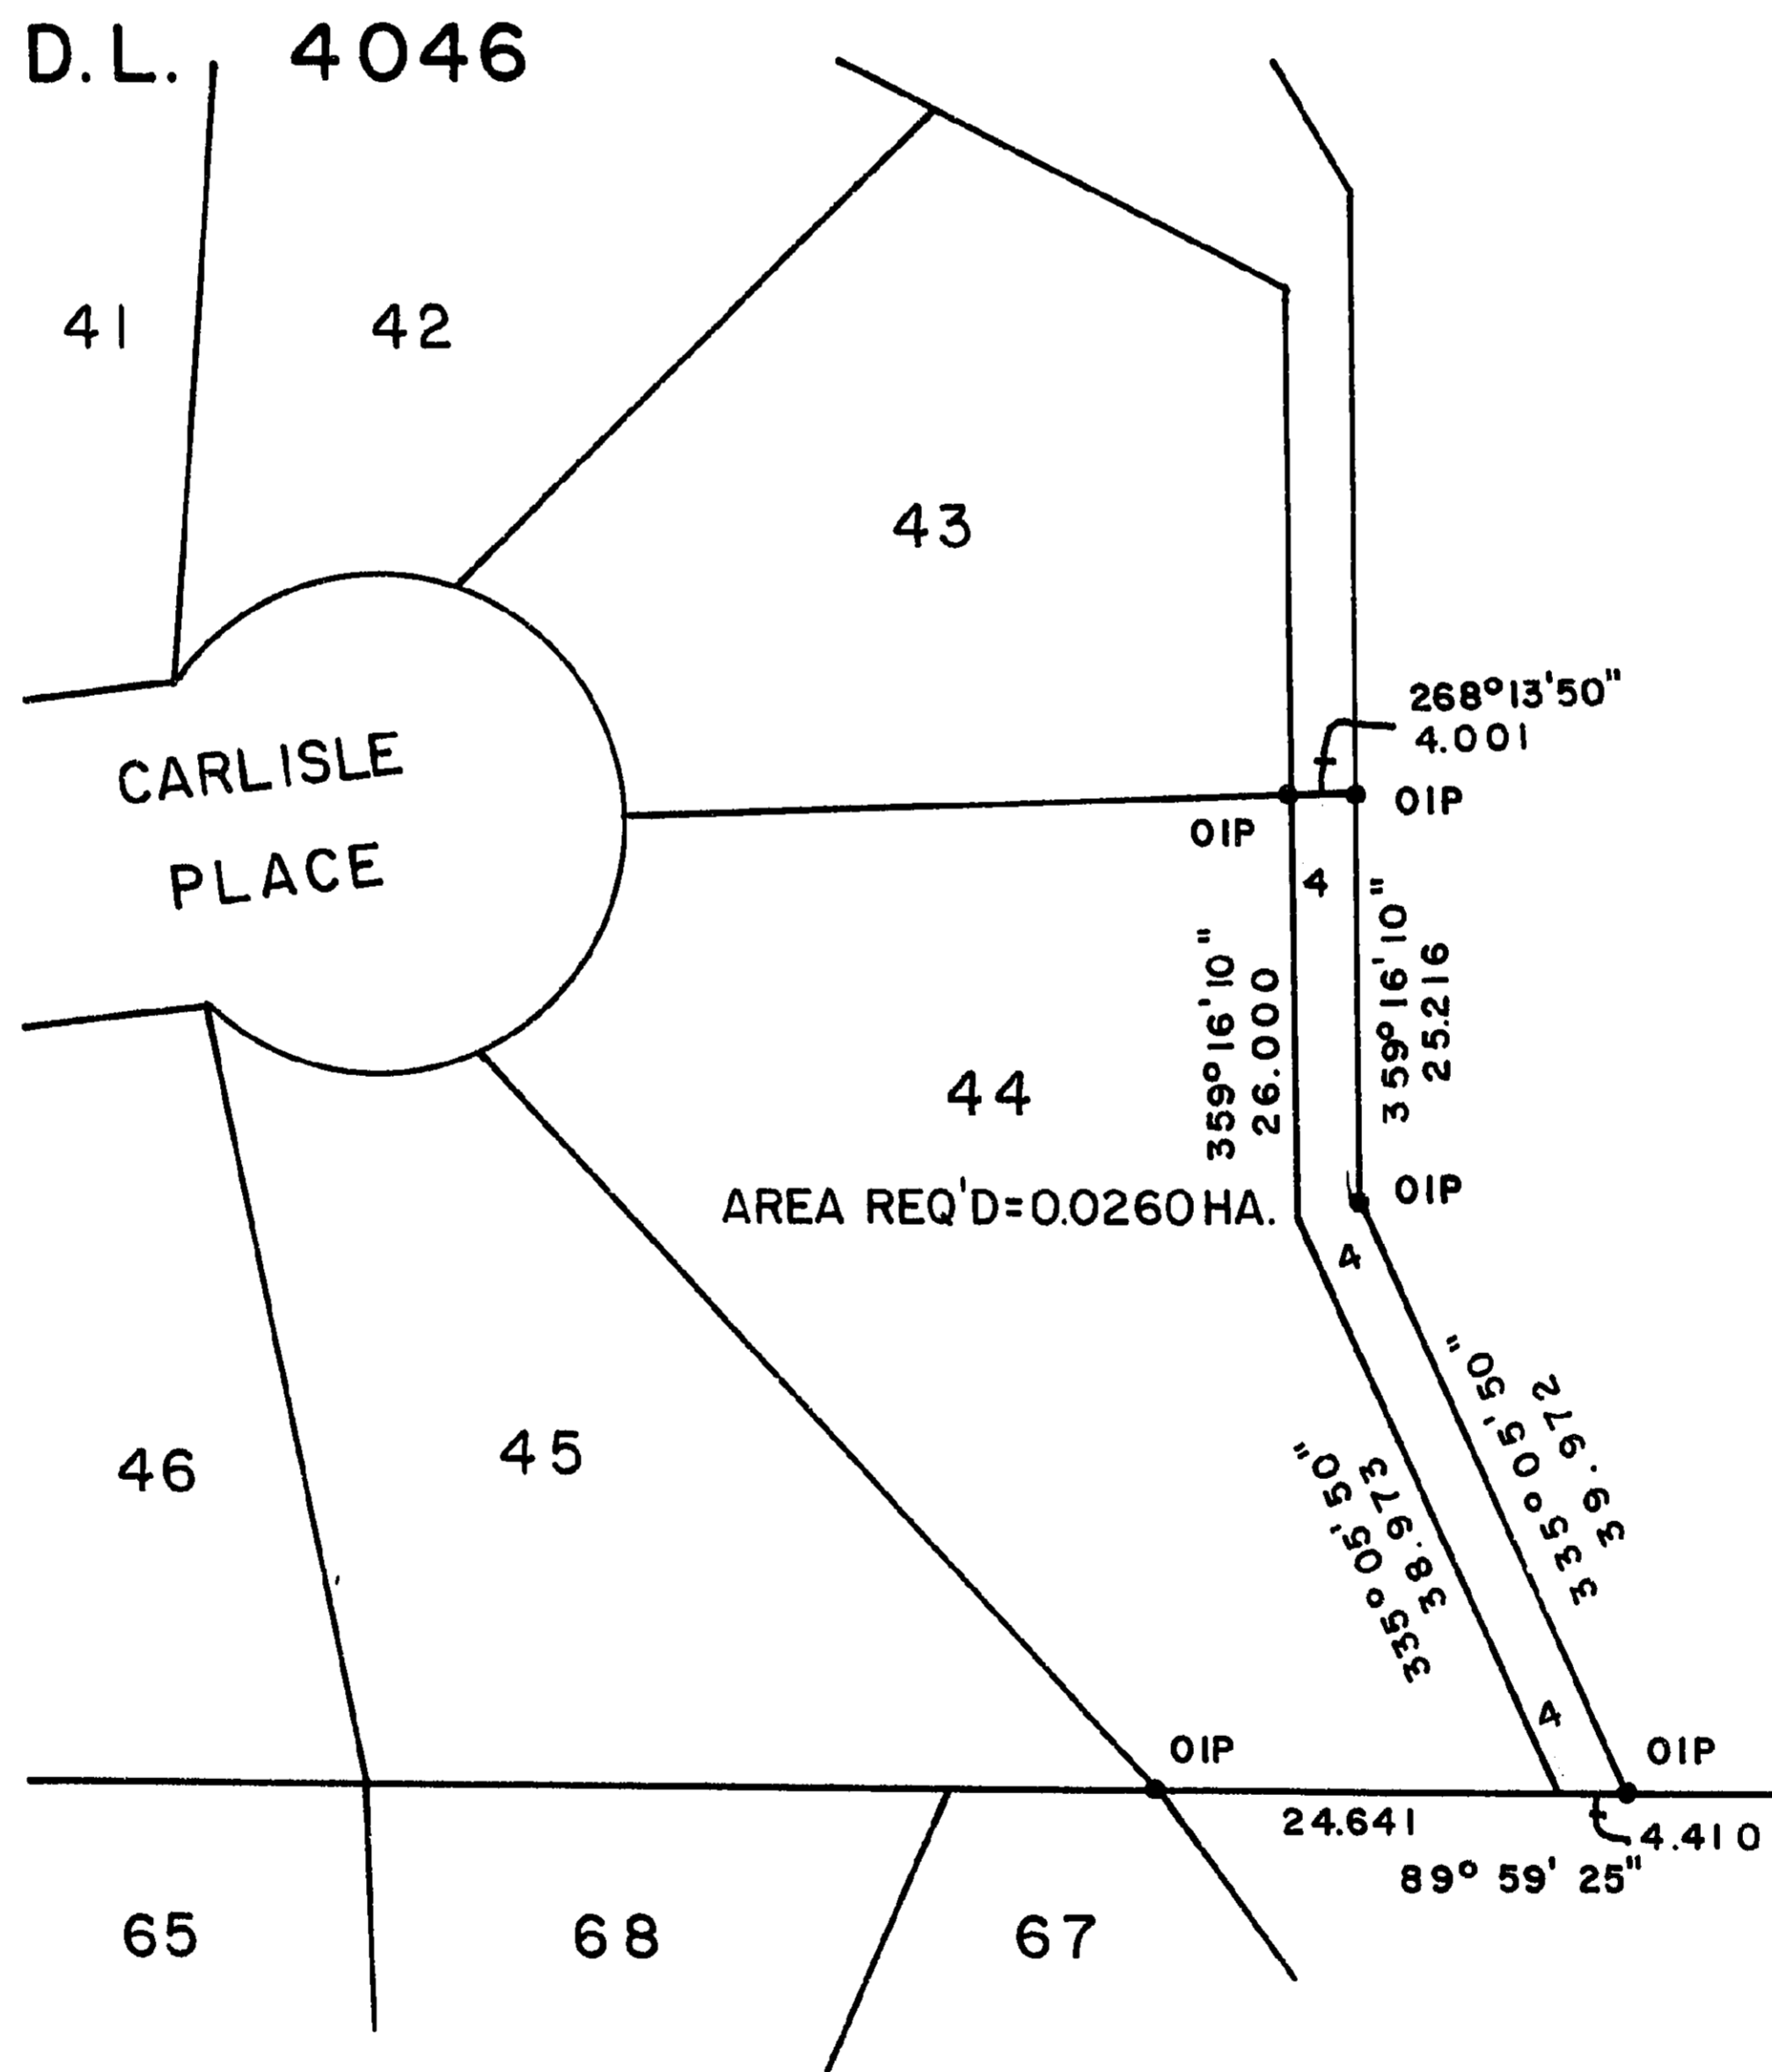

Approved under the Land Title Act
this ___ day of _____, 19__.

Approving Officer,

This plan lies within the Fraser- Fort George
Regional District.

I, DONALD A. DUFFY, a British Columbia Land
Surveyor, of Prince George, in British Columbia,
certify that I was present at and did personally
superintend the survey represented by this plan,
and that the survey and plan are correct. The
survey was completed on the 6 day of MAY,
1980.

W. D. USHER & ASSOCIATES
LAND SURVEYORS
PRINCE GEORGE — B.C.