

EXPLANATORY PLAN TO ACCOMPANY
 LEASE OF PORTION OF BUILDING ON
 LOT 1, PLAN 23328
 DISTRICT LOT 8171
 CARIBOO DISTRICT - BRITISH COLUMBIA


SCALE: 1 : 500

NOTE: Property dimensions are derived
 from Plan 23328.

PLAN N^o **26078**

Deposited in the Land Title
 Office at Prince George, B.C. this
13 day of JUNE, 1980.

E. J. RAVEN
 Registrar *ER*

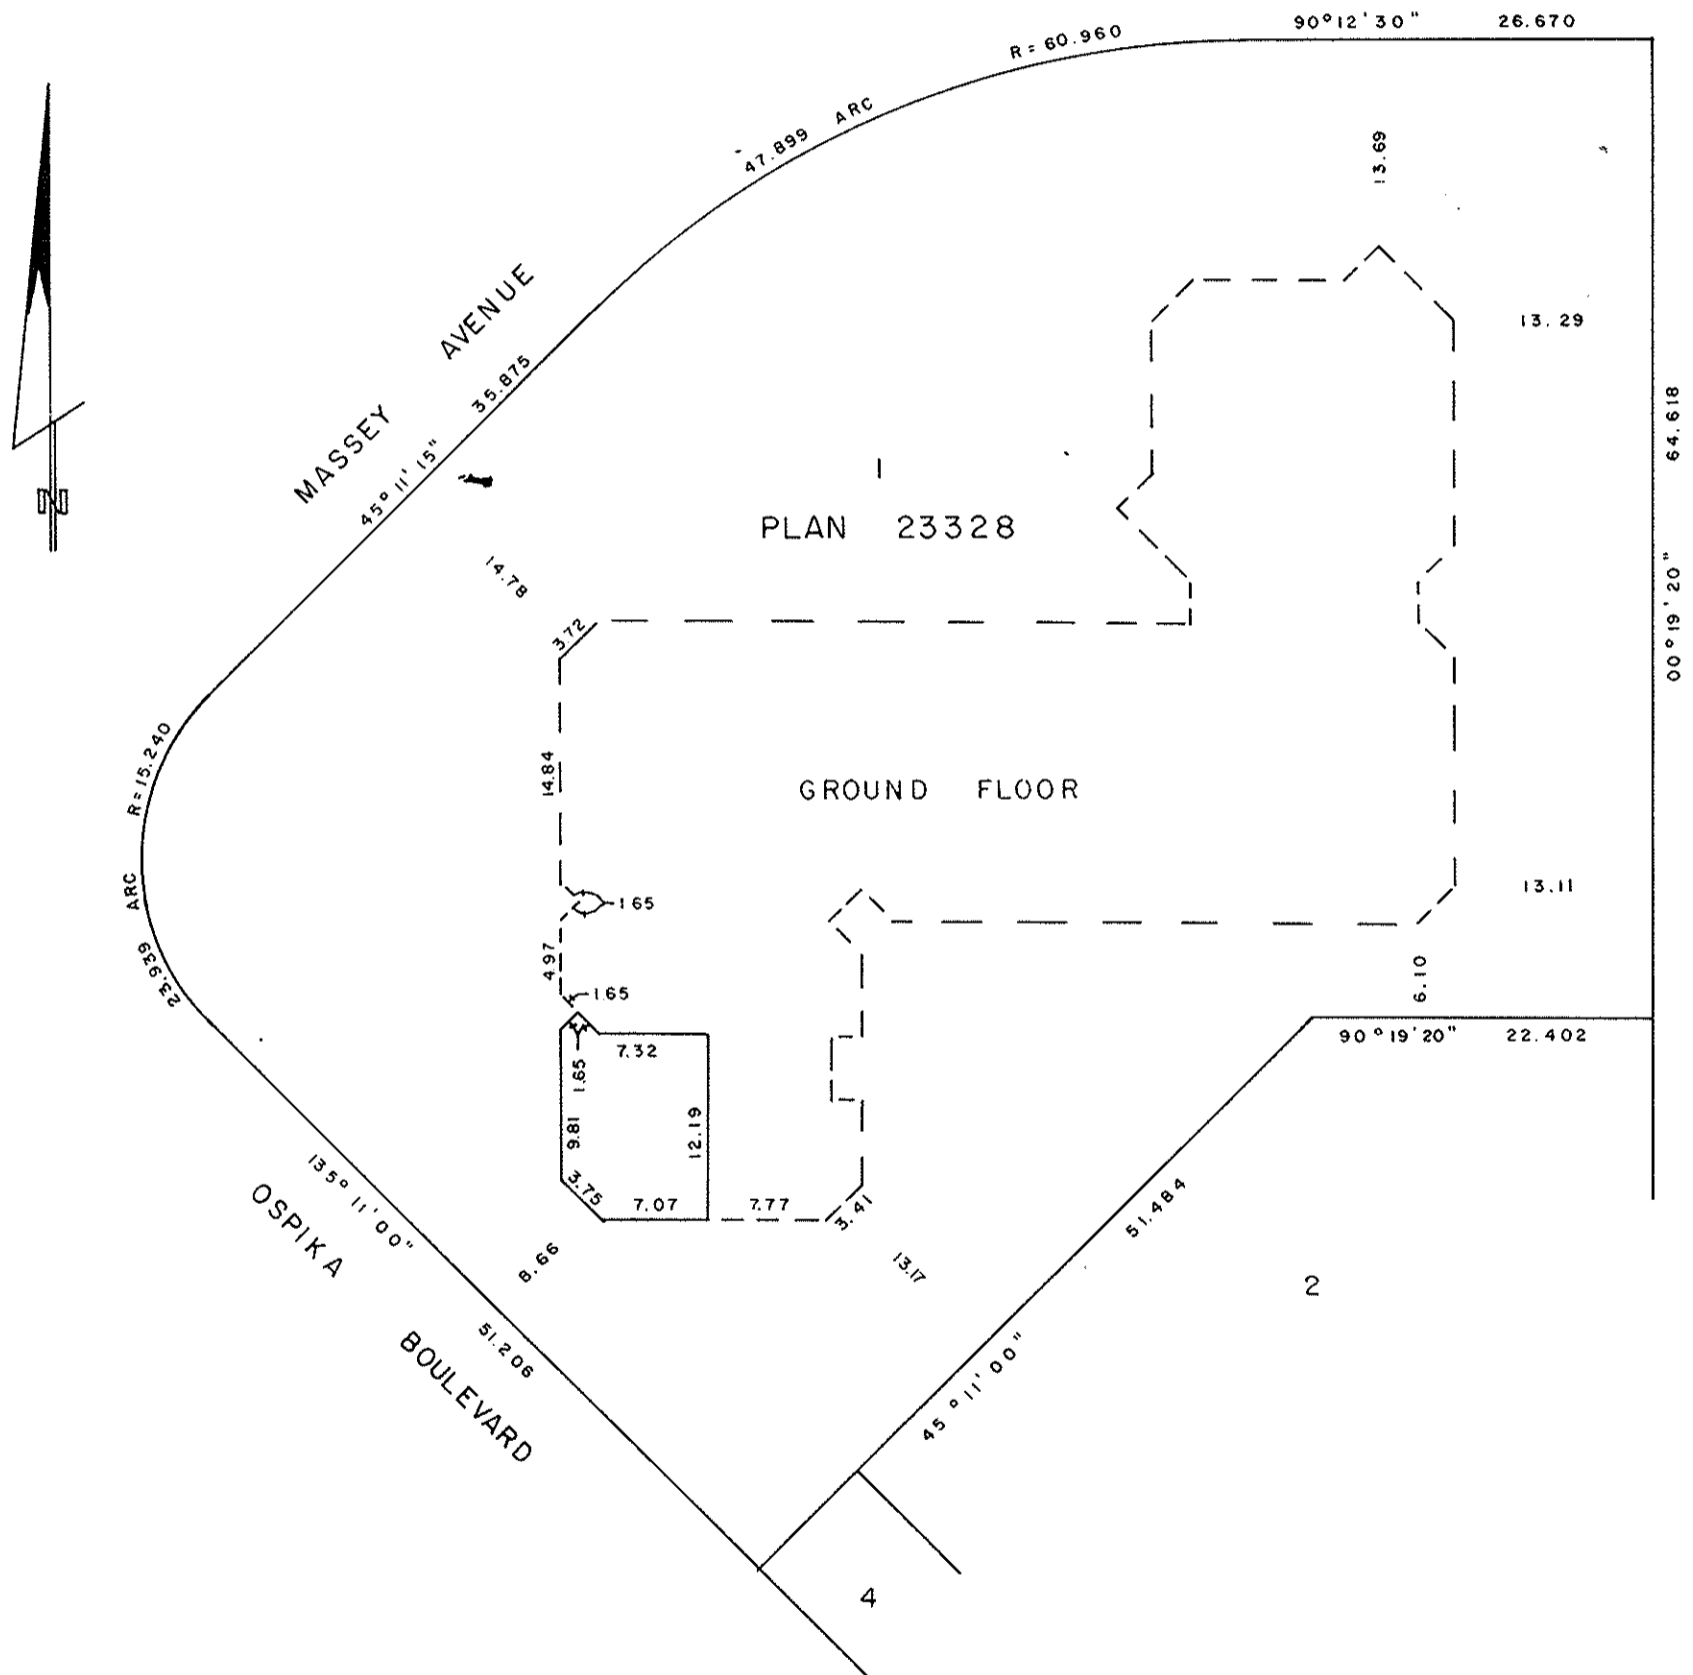

CERTIFIED CORRECT
 This 23 rd day of April, 1980.

[Signature]
 D.A. DUFFY, B.C.L.S.

W. D. USHER & ASSOCIATES
 LAND SURVEYORS
 PRINCE GEORGE - B.C.