


Plotted KU

PLAN NO. 26087

DEPOSITED IN THE LAND REGISTRY OFFICE AT PRINCE GEORGE ON THE 17 DAY OF JUNE 1979

C. J. RAVEN REGISTRAR

Per: C.J.

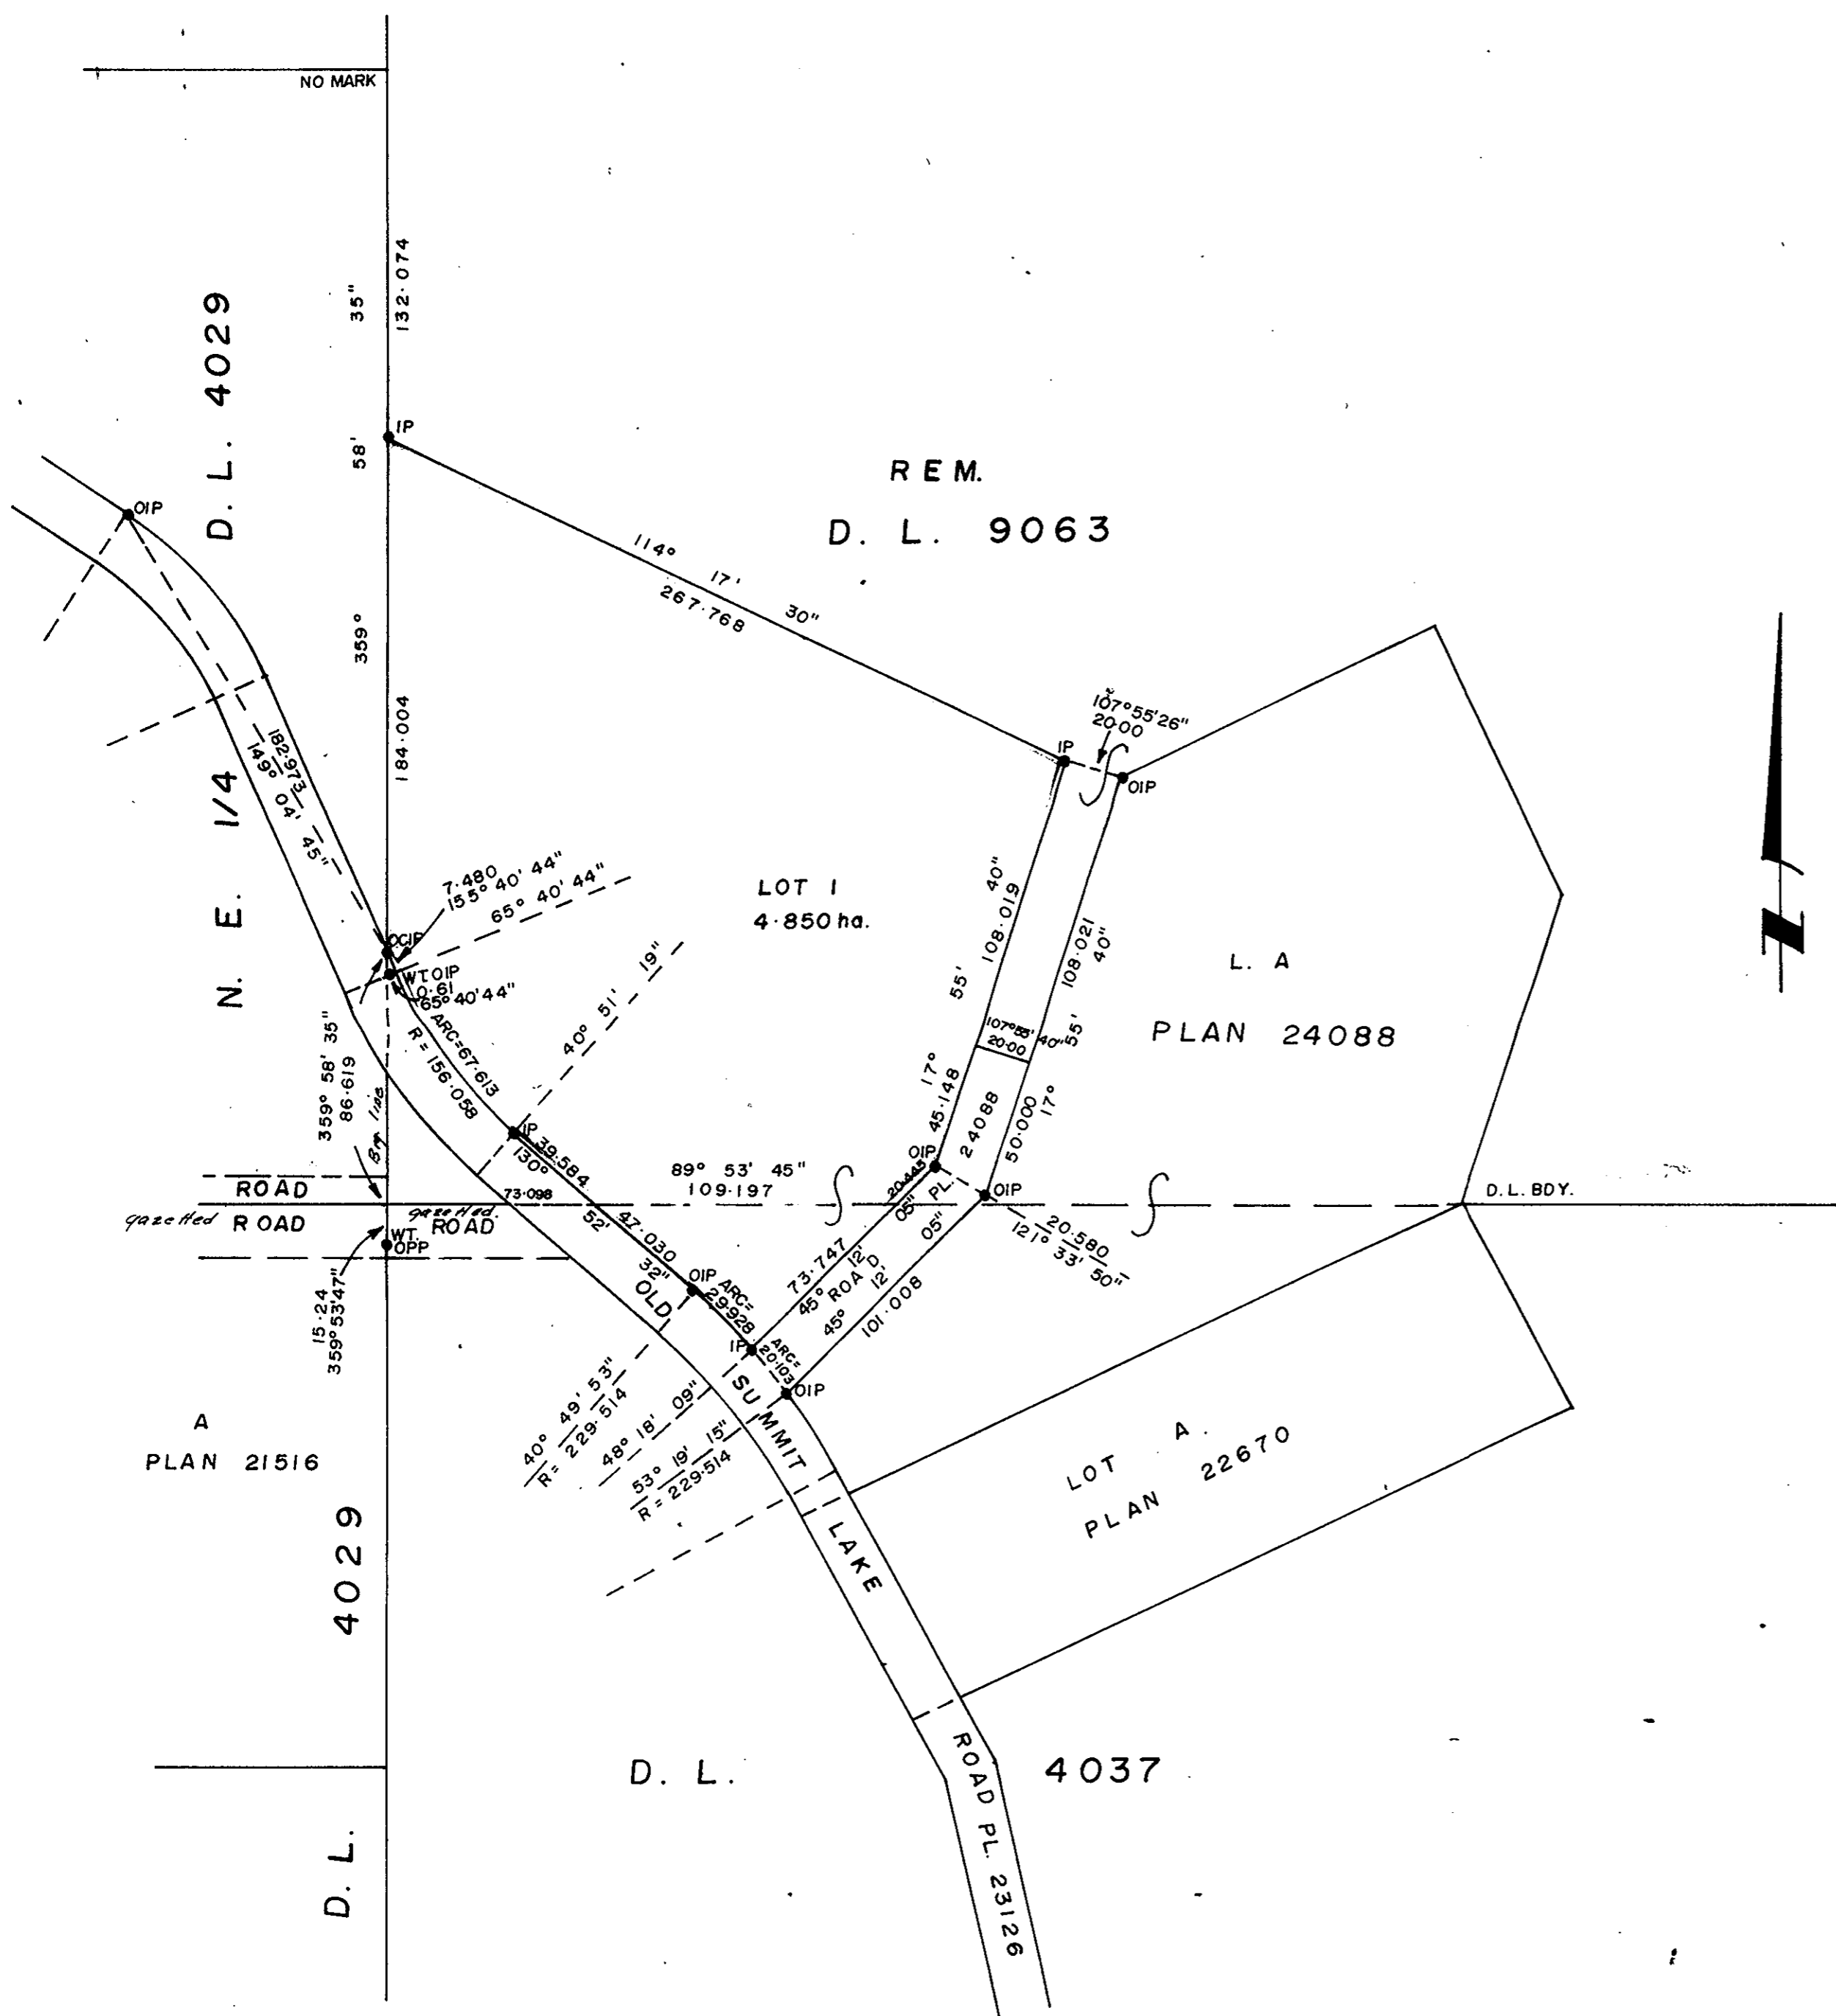

PLAN OF SUBDIVISION OF PART OF REM. D.L. 4037 & PART OF REM. D.L. 9063 CARIBOO DISTRICT

SCALE: 1:2000 1cm = 20m. DISTANCES ARE IN METERS & DECIMALS THEREOF

BEARINGS ARE ASTRONOMIC & ARE DERIVED FROM PLAN 23126

- LEGEND:
- PP --- STANDARD PIPE POST
  - IP --- STANDARD IRON POST
  - CIP --- CAPPED IRON POST
  - --- DENOTING "OLD"
  - WT. --- DENOTING "WITNESS"

I, V. BARTELL OF THE CITY OF PRINCE GEORGE BRITISH COLUMBIA LAND SURVEYOR, MAKE OATH AND SAY THAT I WAS PRESENT AT AND DID PERSONALLY SUPERINTEND THE SURVEY REPRESENTED BY THIS PLAN AND THAT THE SURVEY AND PLAN ARE CORRECT. THE SAID SURVEY WAS COMPLETED ON THE 29th DAY OF AUGUST 1979

*V. Bartell*  
V. BARTELL, B.C.L.S.

SWORN BEFORE ME AT PRINCE GEORGE ON THE 30th DAY OF AUGUST 1979

*John Macdonald*  
A COMMISSIONER FOR TAKING AFFIDAVITS FOR BRITISH COLUMBIA

APPROVED UNDER THE LAND REGISTRY ACT ON THE 29th DAY OF MAY 1979

*Colin S. Wright*  
APPROVING OFFICER  
CITY OF PRINCE GEORGE

OWNER *W. J. G. & J. G.*

WITNESS *W. J. G. & J. G.*

McWILLIAM - WHYTE - GOBLE & ASSOCIATES
B.C. LAND SURVEYORS
PRINCE GEORGE - KAMLOOPS - SMITHERS
REF. NO. 79131

THIS PLAN LIES WITHIN THE FRASER FORT GEORGE REGIONAL DISTRICT