

Plotted 30

EXPLANATORY PLAN OF
CONSOLIDATION OF
PARCEL A (DF 37301) &
LOT 6, BLOCK E, PLAN 15401
DISTRICT LOT 4377
CARIBOO DISTRICT


SCALE: 1 : 1000

NOTE: Bearings are astronomic, derived
from Plan 15401.

PLAN No 26145

Deposited in the Land Title
Office at Prince George, B.C. this
8 day of July, 1980.

E. J. Raven
Registrar

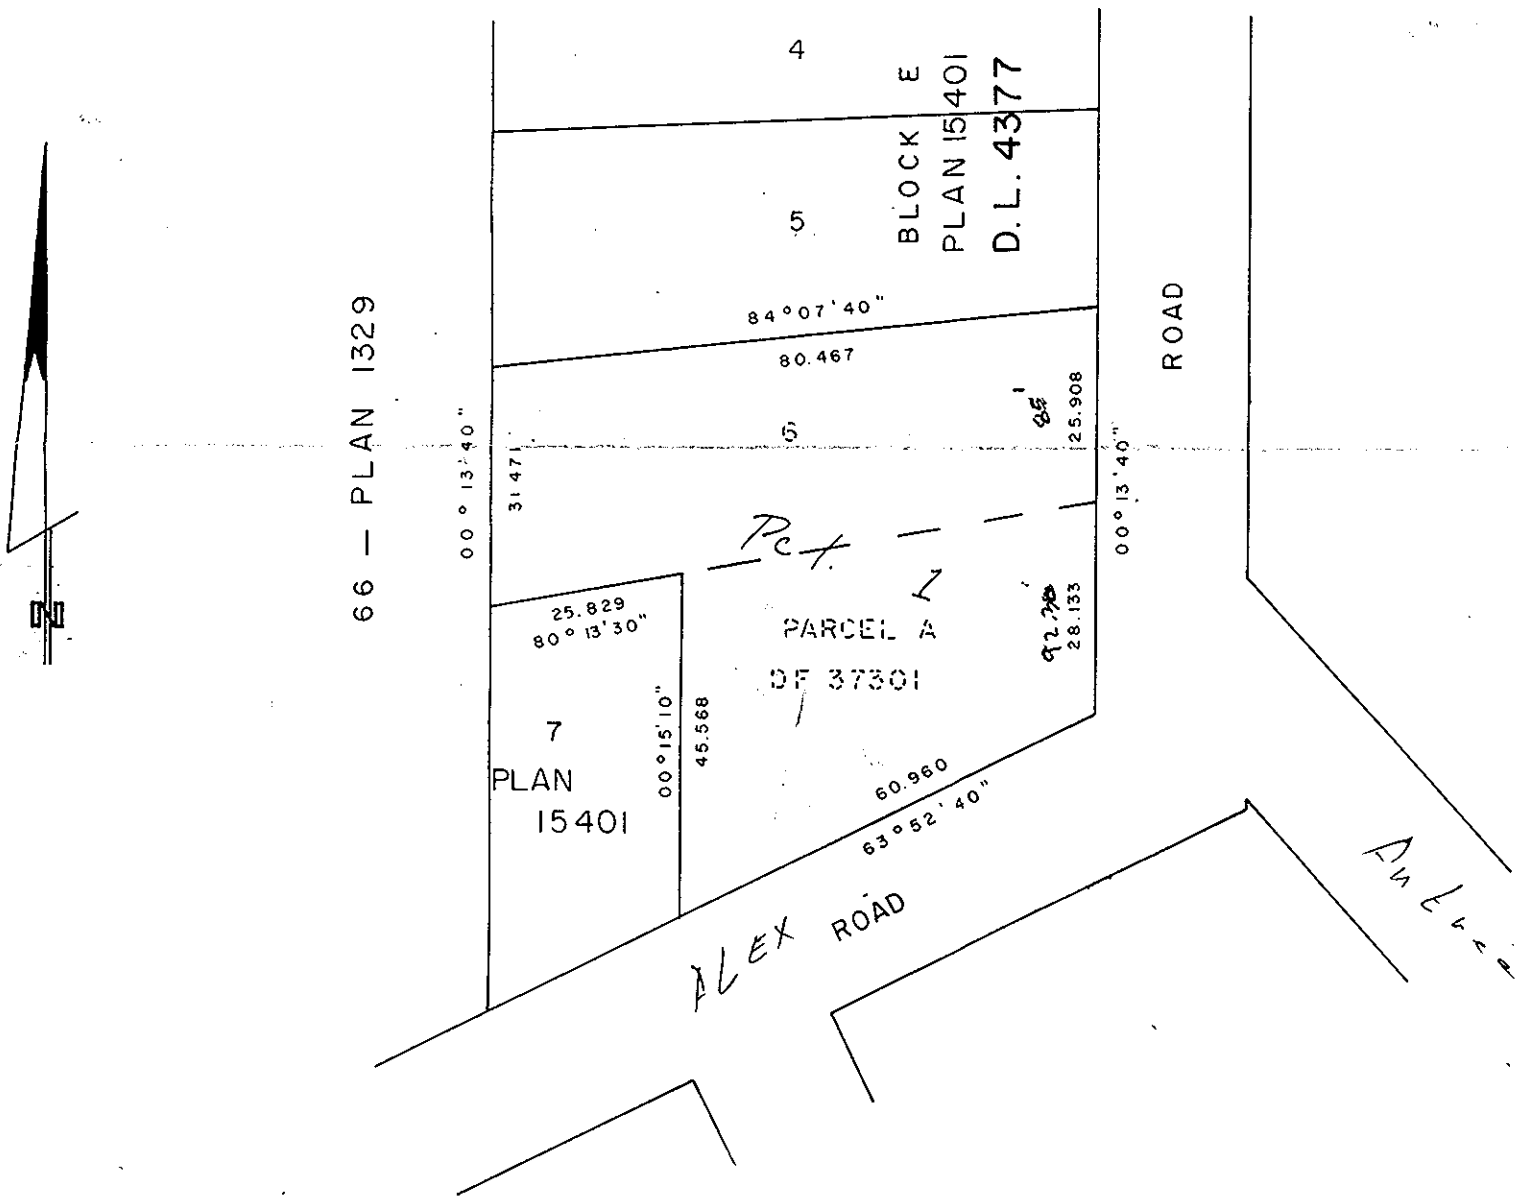

63-32-40
13-10
63-39 00

CERTIFIED CORRECT
According to measurements shown
on Plan 15401.
This 16 day of JUNE, 1980.

D. A. DUFFY, B.C.L.S.

W. D. USHER & ASSOCIATES
LAND SURVEYORS
PRINCE GEORGE - B.C.
11774