

26-226

26157

PLAN OF STATUTORY RIGHT-OF-WAY FOR ELECTRICAL DISTRIBUTION PURPOSES THROUGH N. 1/2 OF N.W. 1/4 DISTRICT LOT 754 CARIBOO DISTRICT — BRITISH COLUMBIA


SCALE: 1 : 1000

NOTE: Bearings are astronomic, derived from the easterly boundaries of Lots 1&2 Plan 22474.

LEGEND: • OIP denotes an old iron pin found. • IP denotes an iron pin set.

PLAN No 26157 Deposited in the Land Title Office at Prince George, B.C. this 6th day of July, 1980.

"E. J. Raven" Registrar

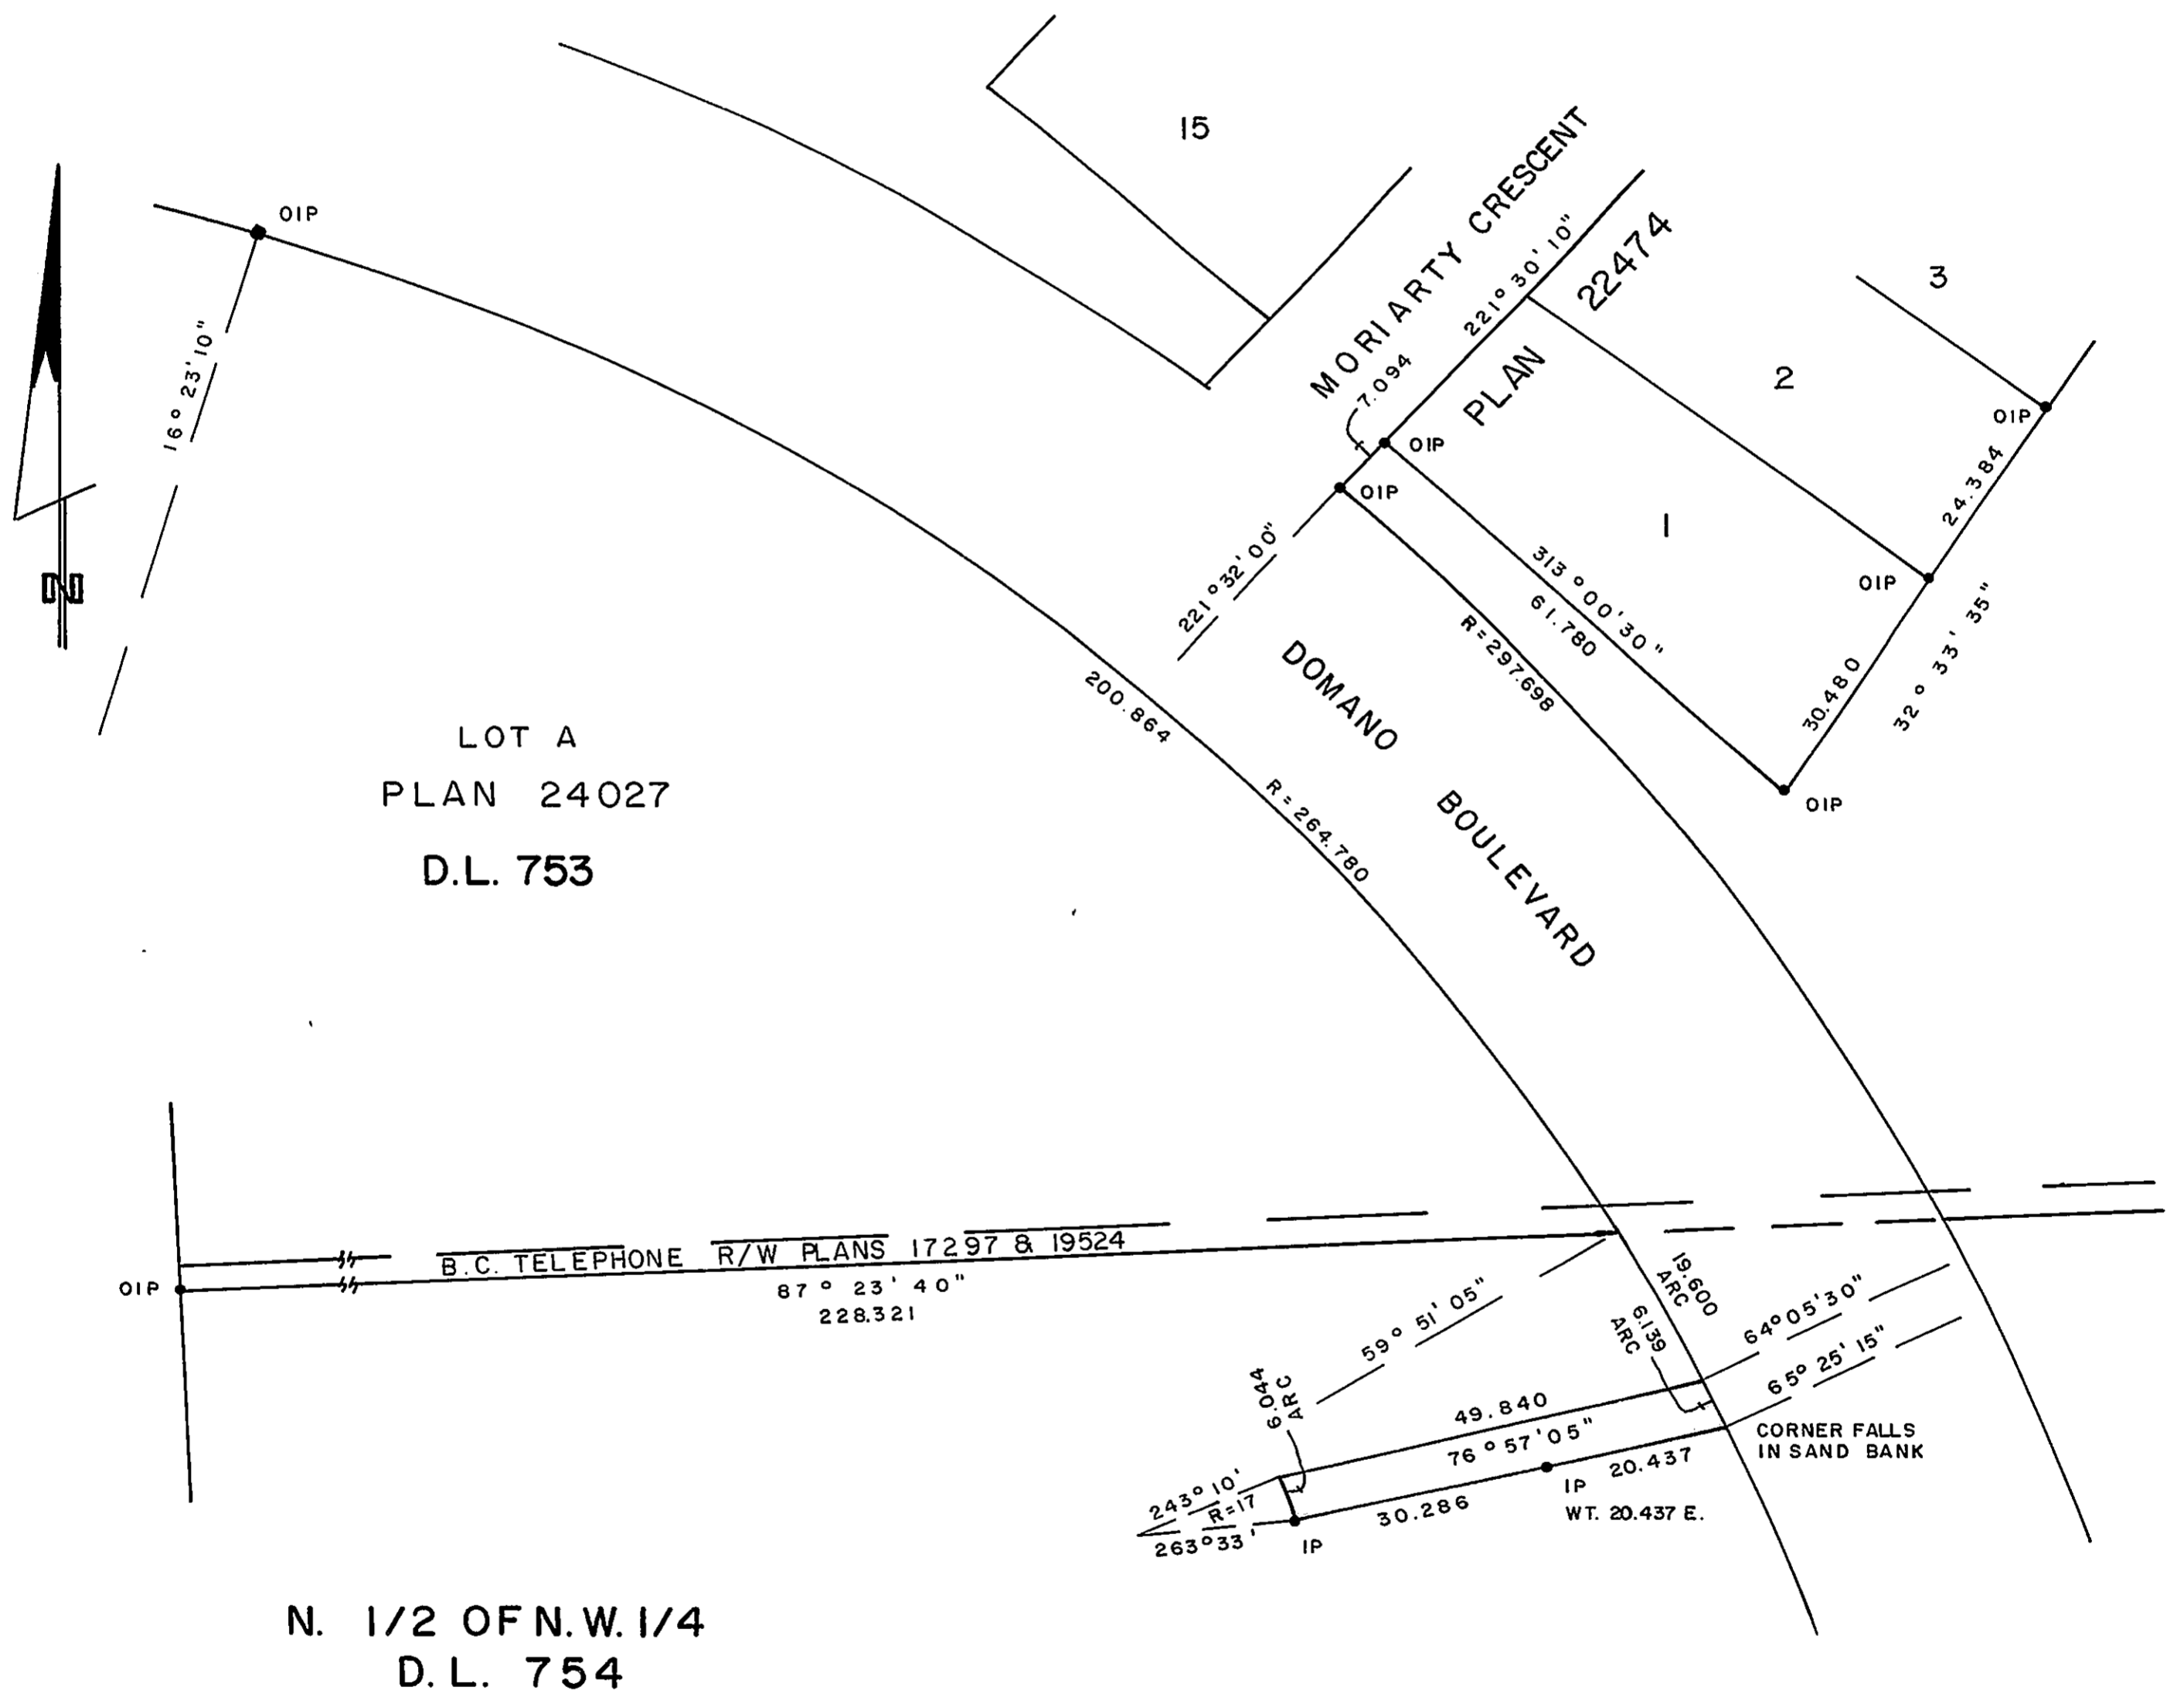

AREA REQ'D = 0.0301 HA.

I, DONALD A. DUFFY, a British Columbia Land Surveyor, of Prince George, in British Columbia, certify that I was present at and did personally superintend the survey represented by this plan, and that the survey and plan are correct. The survey was completed on the 6 day of June, 1980.

[Handwritten signature of Donald A. Duffy]

This plan lies within the Fraser- Fort George Regional District.

W. D. USHER & ASSOCIATES LAND SURVEYORS PRINCE GEORGE — B.C.

10813 A