


Plotted (95)

PLAN NO. 26187
DEPOSITED IN THE LAND TITLE OFFICE AT
PRINCE GEORGE ON THE 29 DAY OF JULY 1980.
197.

E.J. RAVEN
REGISTRAR

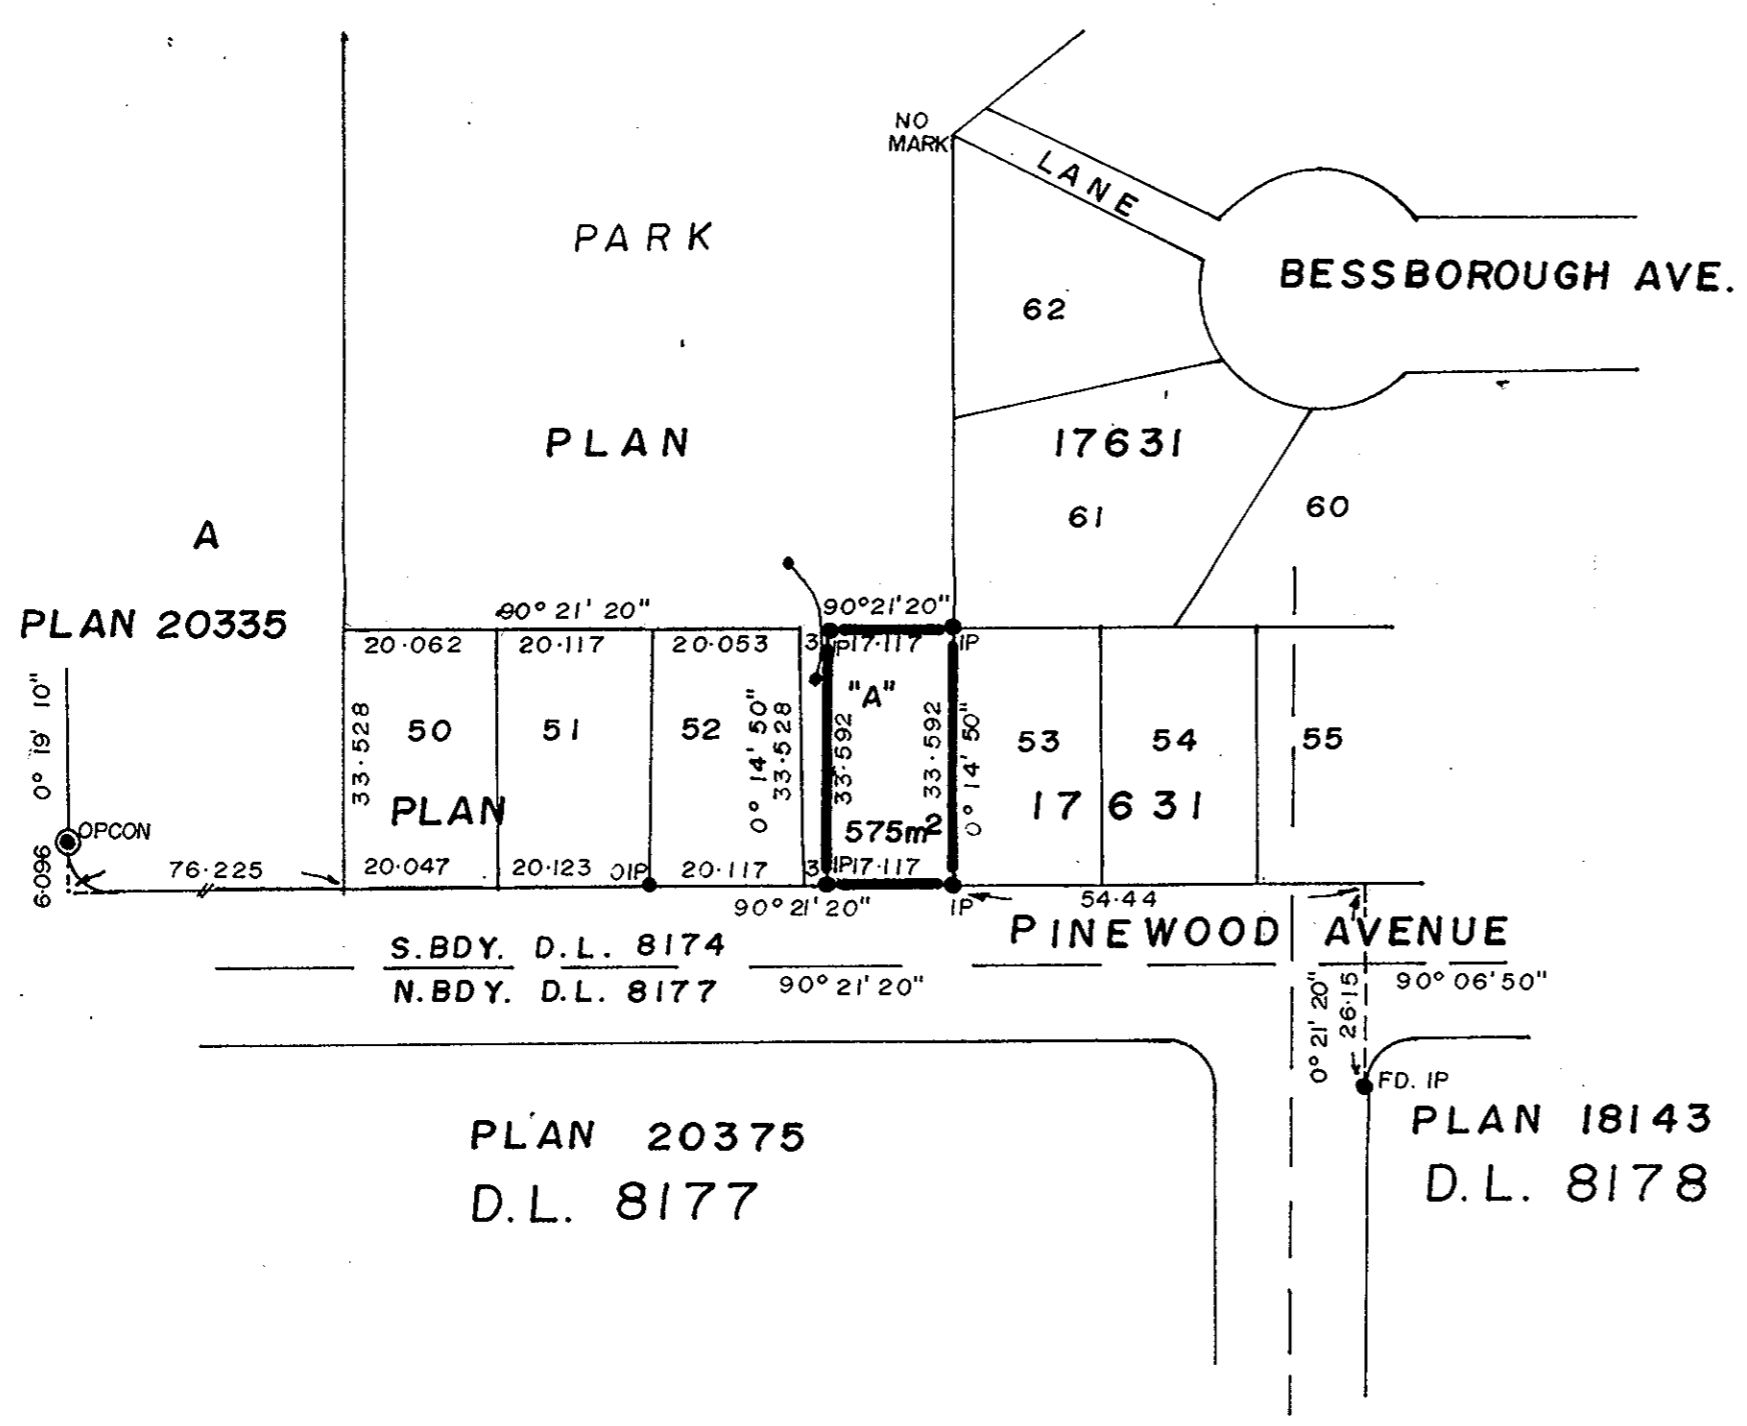

PLAN OF SUBDIVISION OF
PART OF PARK, PLAN 17631
D.L. 8174 CARIBOO DISTRICT
SCALE: 1:1000 1cm. = 10m.
DISTANCES IN METRES AND DECIMALS THEREOF

BEARINGS ARE ASTRONOMICAL DERIVED FROM PLAN 17631

LEGEND:
● IP _____ STANDARD IRON POST
○ _____ GENCING 'OLD'
◎ PCON _____ STANDARD CONCRETE POST

I, V. BARTLELL OF THE CITY OF PRINCE GEORGE BRITISH COLUMBIA LAND SURVEYOR,
MAKE OATH AND SAY THAT I WAS PRESENT AT AND DID PERSONALLY SUPERINTEND
THE SURVEY REPRESENTED BY THIS PLAN AND THAT THE SURVEY AND PLAN
ARE CORRECT. THE SAID SURVEY WAS COMPLETED ON THE 29 DAY OF May
1979.

Victor Bartell
V. BARTLELL B.C.L.S.

SWORN BEFORE ME AT PRINCE GEORGE THIS 31 DAY OF May 1979.

Arthur
A COMMISSIONER FOR TAKING AFFIDAVITS FOR
BRITISH COLUMBIA

APPROVED UNDER THE LAND REGISTRY ACT ON THE 5th DAY OF JUNE 1980

C. E. Olist
APPROVING OFFICER
CITY OF PRINCE GEORGE

THE SEAL OF THE CITY OF PRINCE GEORGE WAS AFFIXED HERETO IN THE PRESENCE
OF:

MAYOR E.W. Mercer

CITY CLERK A.W. Buchanan

THIS PLAN LIES WITHIN THE FRASER FORT GEORGE REGIONAL DISTRICT

McWILLIAM - WHYTE - GOBLE & ASSOCIATES
B. C. LAND SURVEYORS
PRINCE GEORGE-KAM LOOPS-SMITHERS

REF. NO. 78147

D.L. 8174