

JOHN HART - PEACE RIVER HIGHWAY
 PLAN OF HIGHWAY RIGHT-OF-WAY THROUGH
 LOT 143 & PARCEL C, PLAN 1329
 DISTRICT LOT 4377
 CARIBOO DISTRICT - BRITISH COLUMBIA

Plotted (HP)

SCALE: 1" = 100'

NOTE: Bearings are astronomic, derived from the east boundary of Lot 120, Plan 1329 as shown on Plan 18606.

LEGEND: ● OIP denotes an old iron pin found.
 ● IP denotes an iron pin set.


PLAN N^o 26220

Deposited in the Land Title Office at Prince George, B.C. this 29 day of July, 1980.

C.J. RAVEN
 Registrar
 Per: *CS*

BOOK OF REFERENCE

PARCEL	AREA REQ'D
LOT 143, PLAN 1329, D.L. 4377	0.11 AC.
PARCEL C, PLAN 1329, D.L. 4377	0.32 AC.

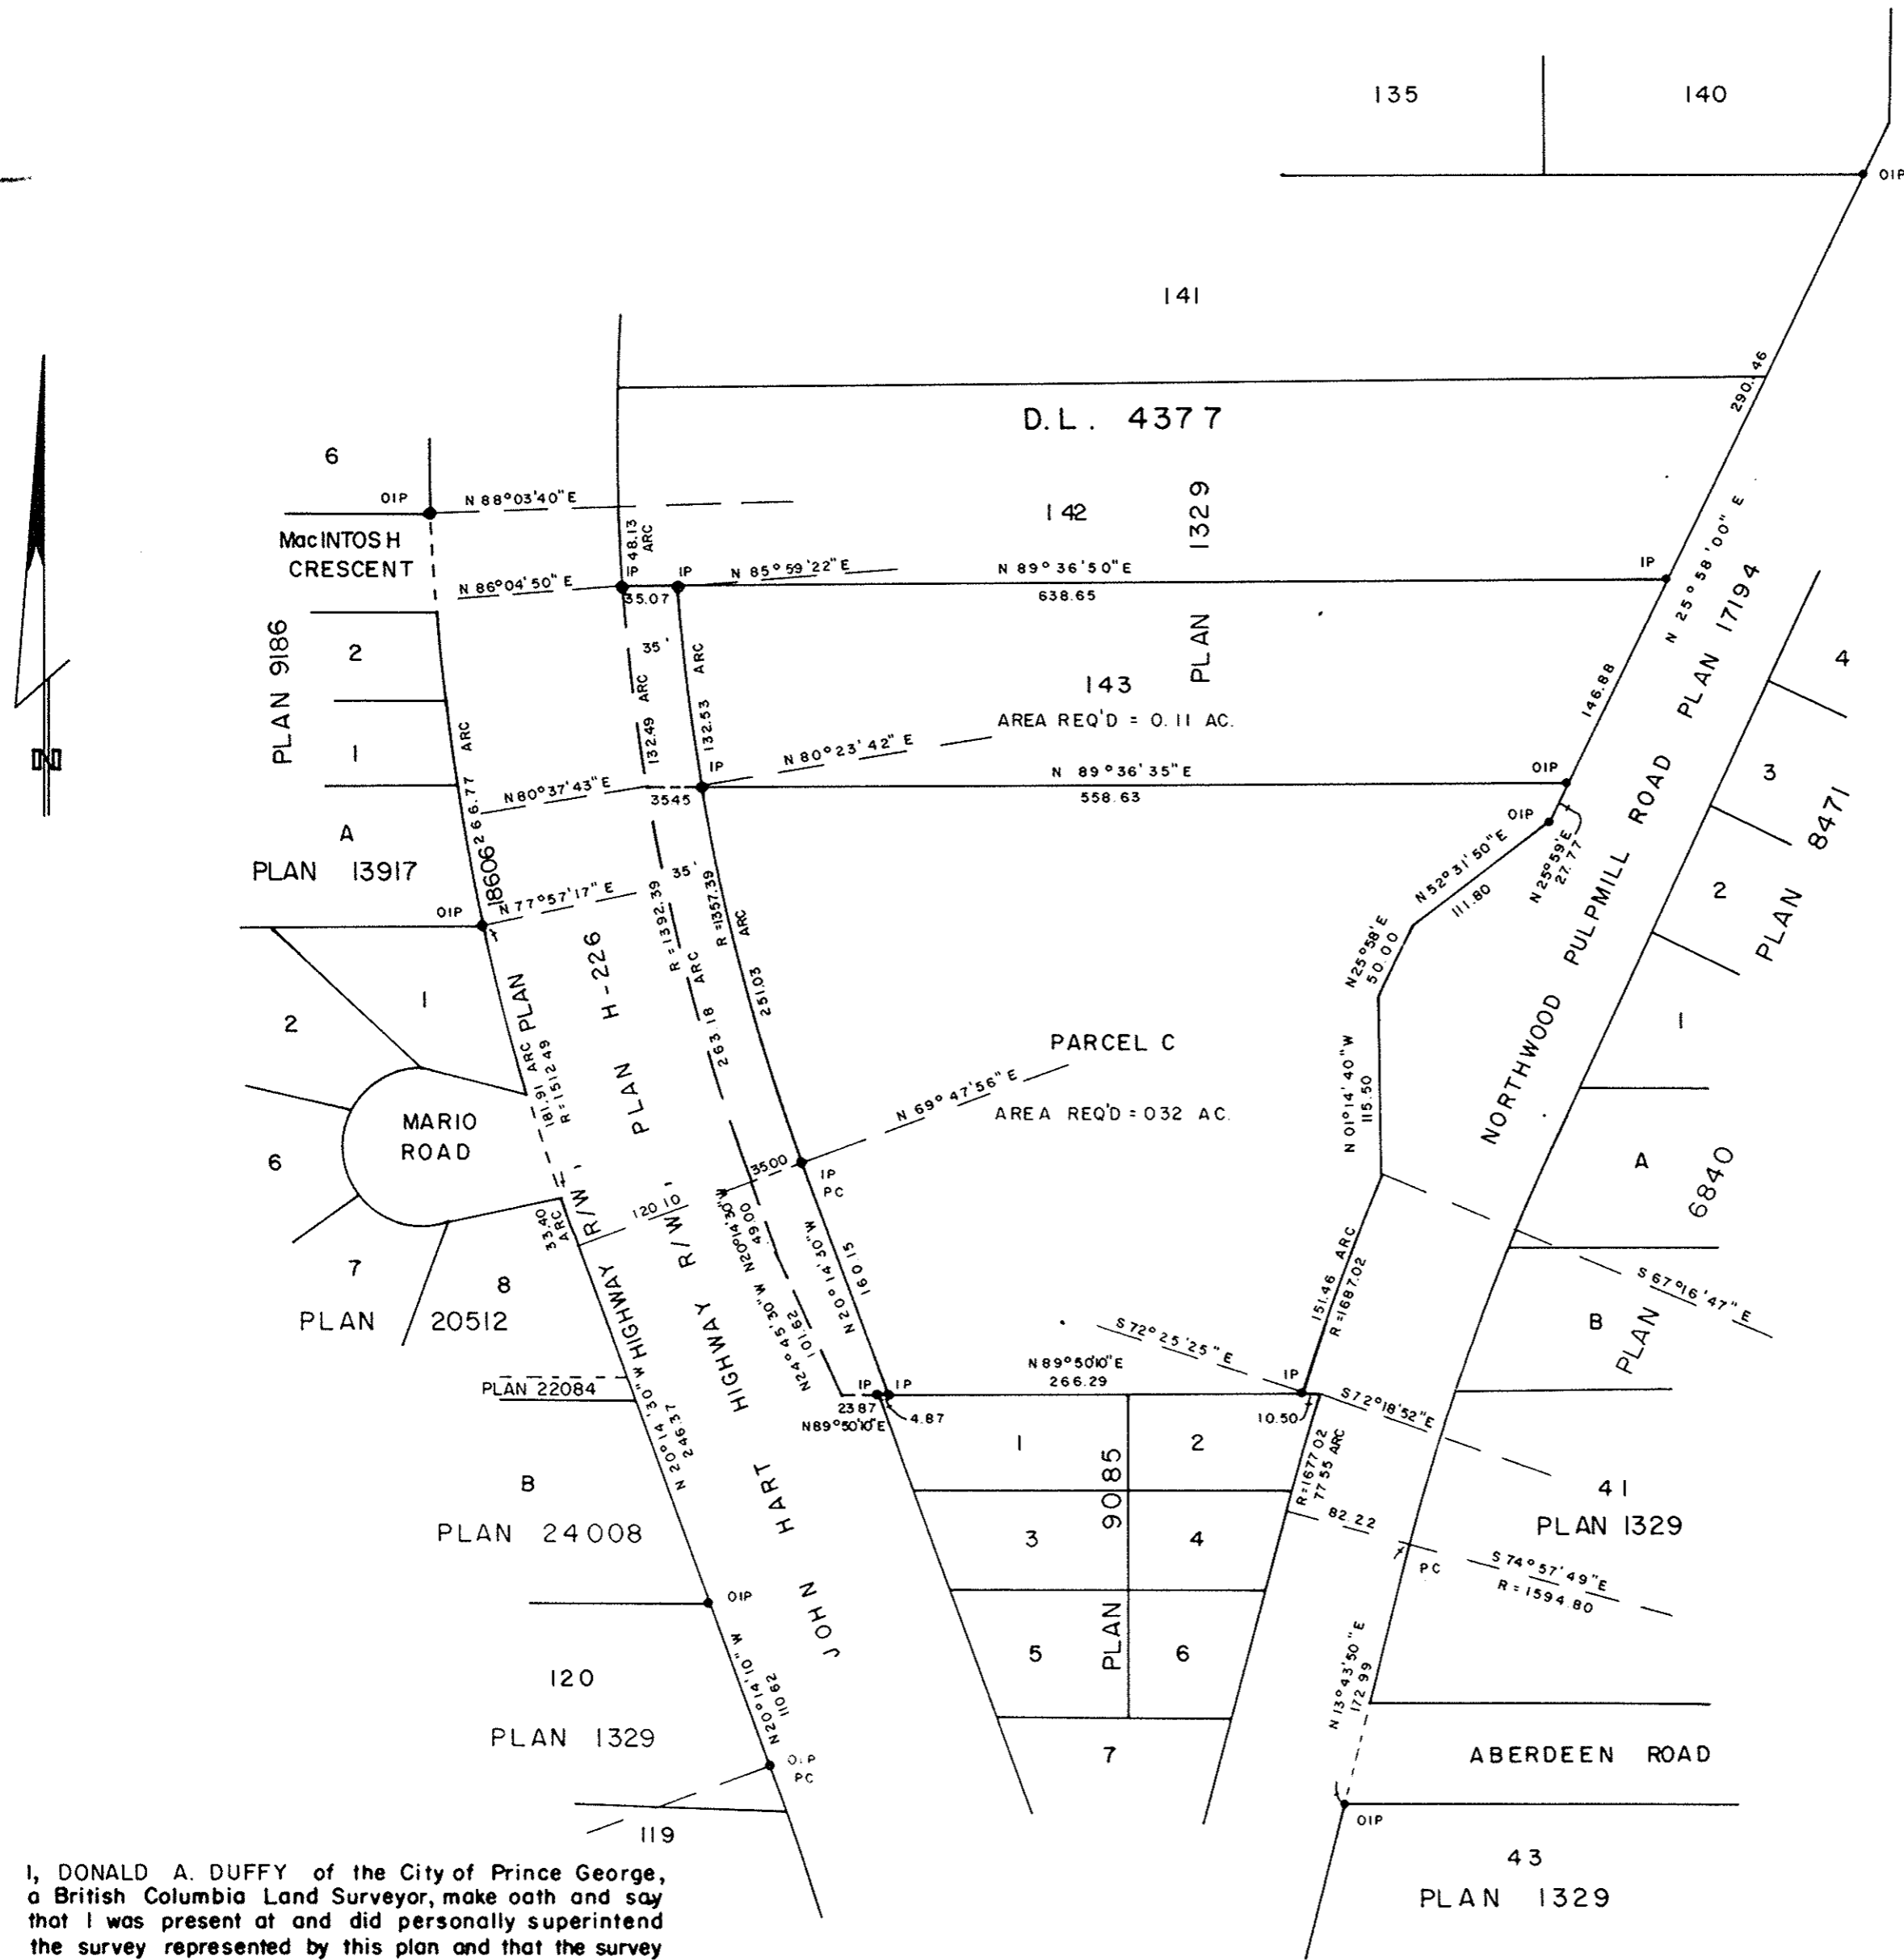

I, DONALD A. DUFFY of the City of Prince George, a British Columbia Land Surveyor, make oath and say that I was present at and did personally superintend the survey represented by this plan and that the survey and plan are correct. The said survey was completed on the 26 day of July, 1979

Approved under the Land Title Act this 27 day of MAY, 1980

[Signature]
 Approving Officer, Ministry of Transportation and Highways.

Sworn before me this 27 day of July, 1979

This plan lies within the Fraser-Fort George Regional District.

A Commissioner for taking Affidavits for British Columbia.

W. D. USHER & ASSOCIATES
 LAND SURVEYORS
 PRINCE GEORGE - B.C.
 LR 34-36 11009

247923