

PLAN OF SUBDIVISION OF
 LOTS 31, 32, 33, 34, 83, 84, 85 & 86 - PLAN 26049
DISTRICT LOT 2608
 CARIBOO DISTRICT - BRITISH COLUMBIA


PLAN N^o **26286**
 Deposited in the Land Registry
 Office at Prince George, B.C. this
 20 day of AUG, 1980.

SCALE: 1 : 1000

LEGEND: \odot OPCON denotes an old concrete monument found
 • OIP denotes an old iron pin found
 • IP denotes an iron pin set.

NOTE: Bearings are astronomic, derived from
 Plan 26049.

Registrar E.J. Raven
H.

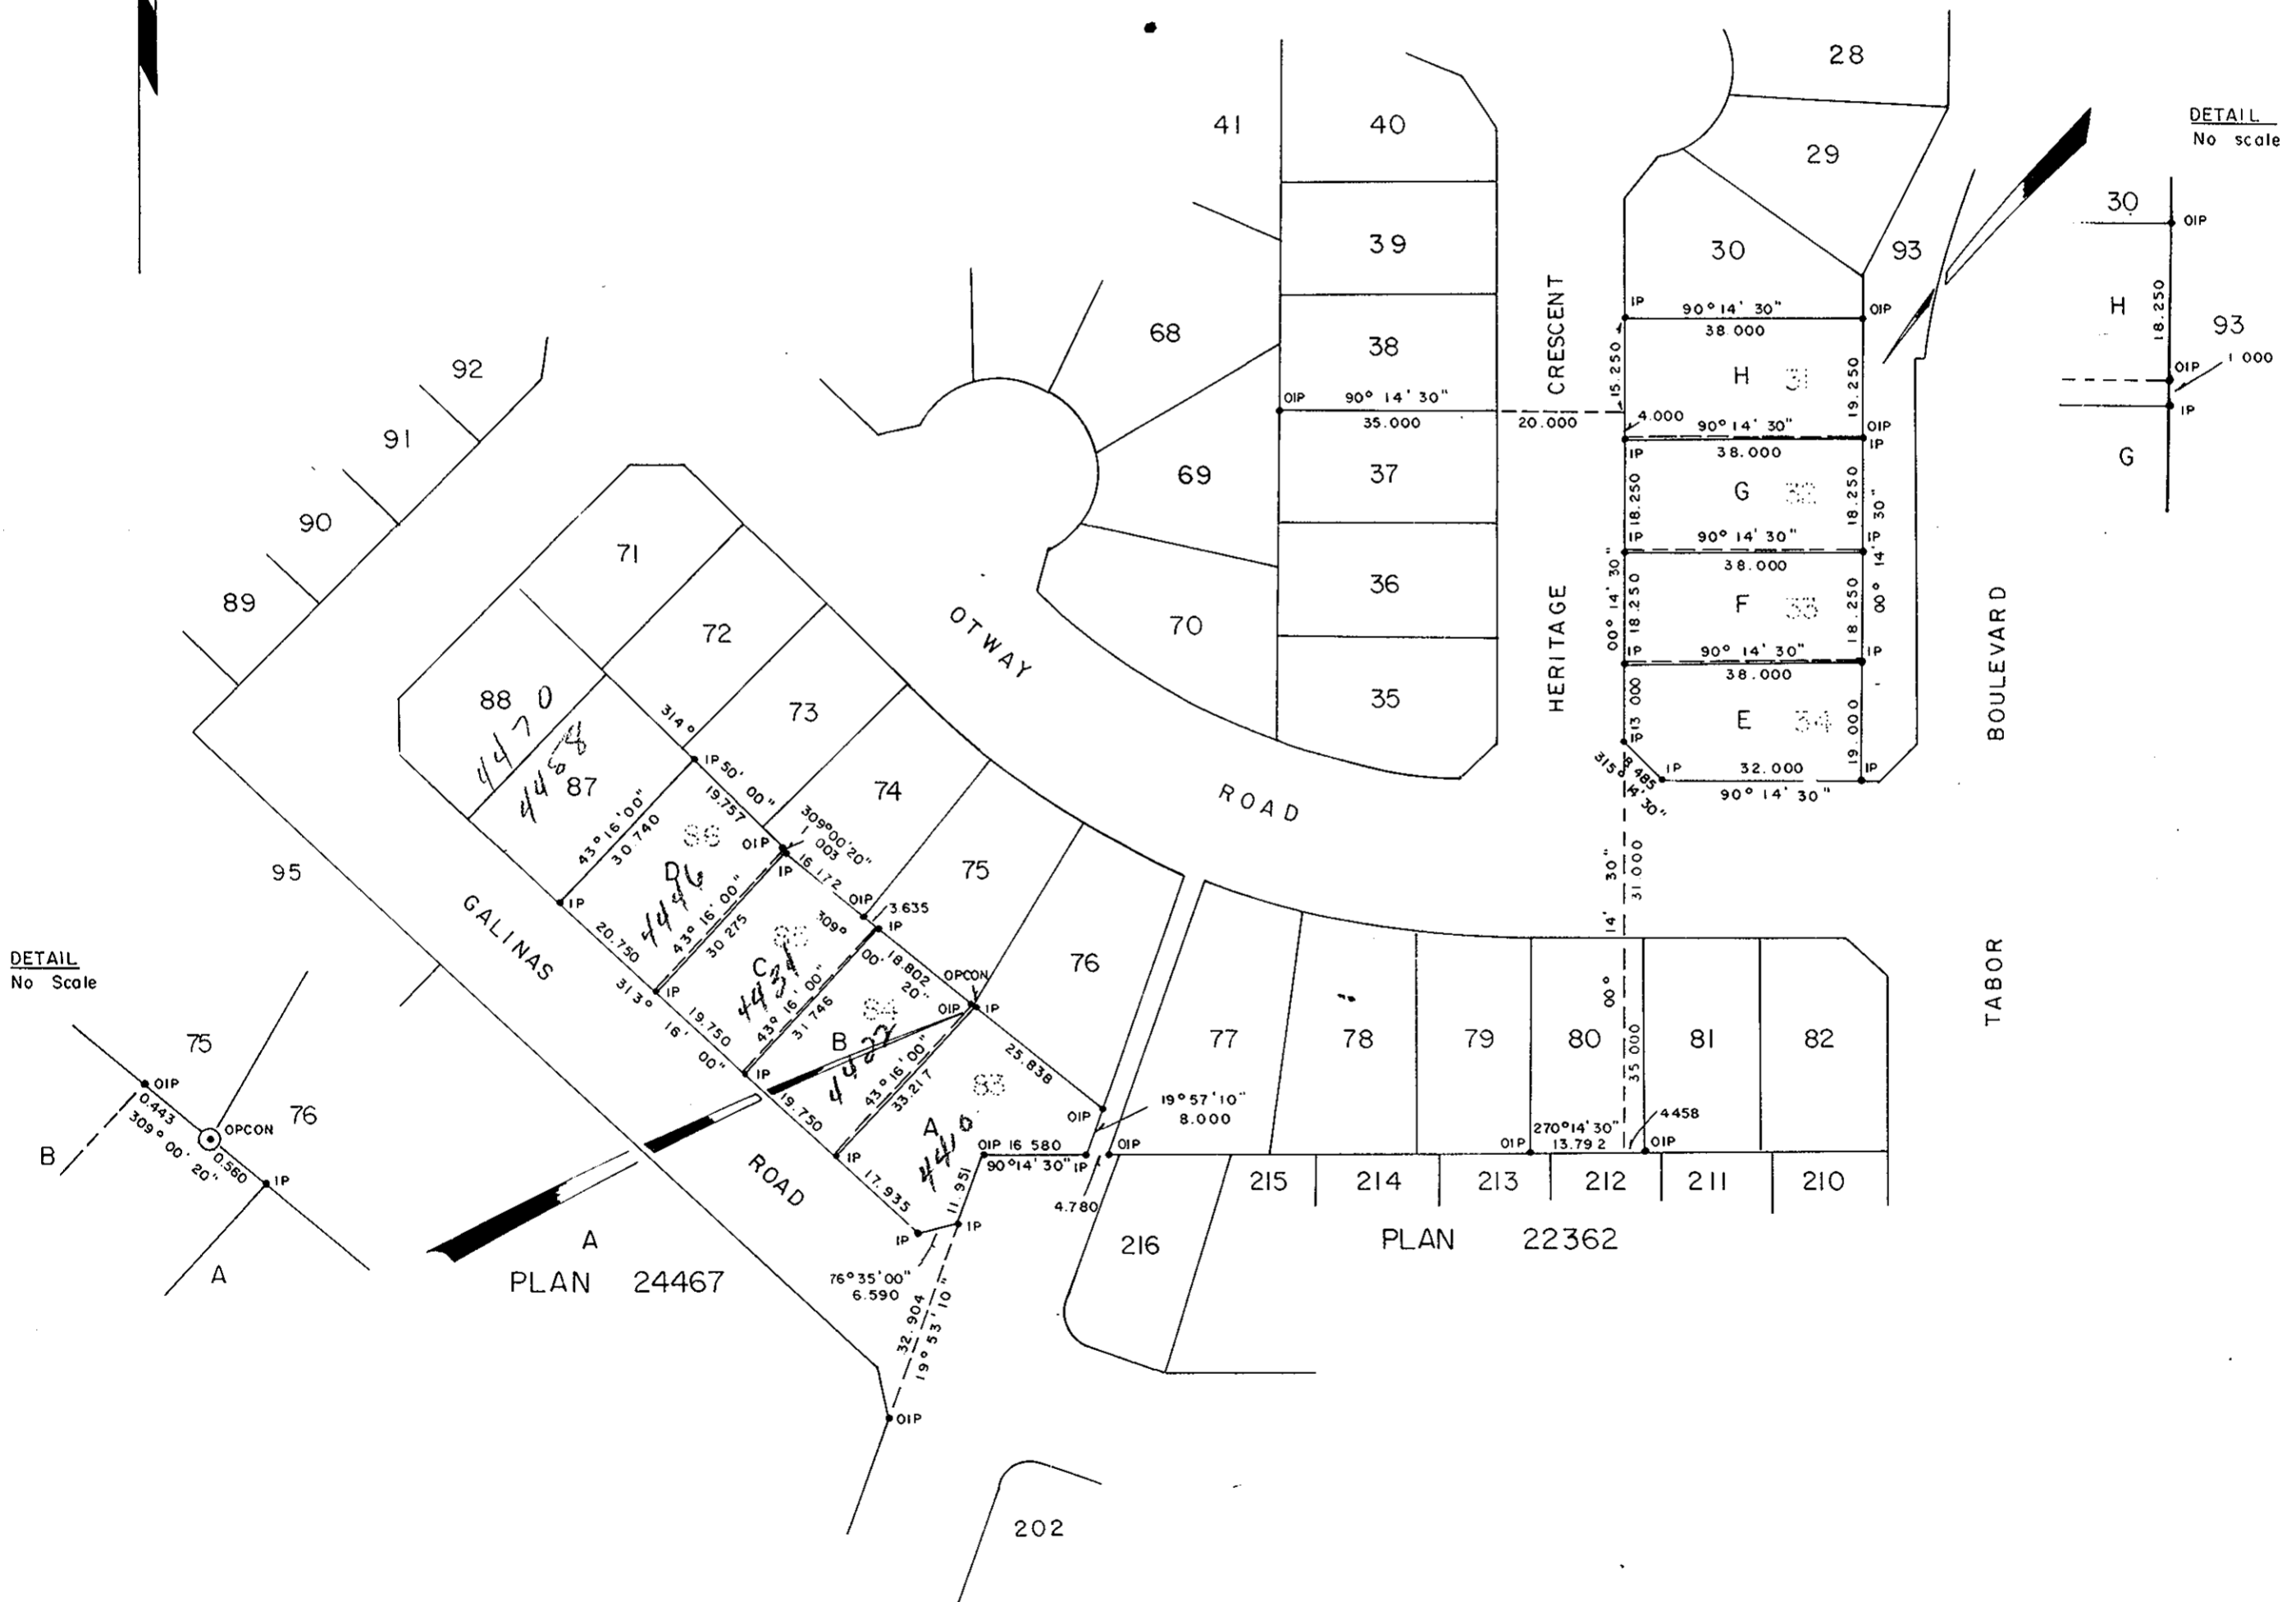

I, DONALD A. DUFFY of the City of Prince George, a British Columbia Land Surveyor, make oath and say that I was present at and did personally superintend the survey represented by this plan and that the survey and plan are correct. The said survey was completed on the 12th day of AUGUST, 1980.

CITY OF PRINCE GEORGE

Approved under the Land Registry Act
 this 13 day of AUG, 1980.

E.W. Mercer
 Mayor

C.E. Olot
 Approving Officer, City of Prince George

Sworn before me this _____
 day of _____, 19__

S.W. Buchanan
 Clerk

This plan lies within the Fraser-Fort George
 Regional District.

A Commissioner for taking Affidavits
 for British Columbia.

W. D. USHER & ASSOCIATES
 LAND SURVEYORS
 PRINCE GEORGE - B.C.
 10462 NR 13,14