

EXPLANATORY PLAN OF
 CONSOLIDATION OF
 LOTS 31, 32 & 33, EXCEPT PLAN H-633
 AND LOTS 34, 35, 36 & 37, BLOCK 61, PLAN 902
 DISTRICT LOT 629
 CARIBOO DISTRICT — BRITISH COLUMBIA


SCALE: 1 : 500

NOTE: Bearings are astronomic, derived from the south
 boundary of Lots 34 to 37 as shown on Plan
 H-633.

PLAN No 26329

Deposited in the Land Title
 Office at Prince George, B.C. this
 ___ 4 ___ day of ___ SEPT ___, 1980.

___ E. J. RAVEN ___
 Registrar *ER*

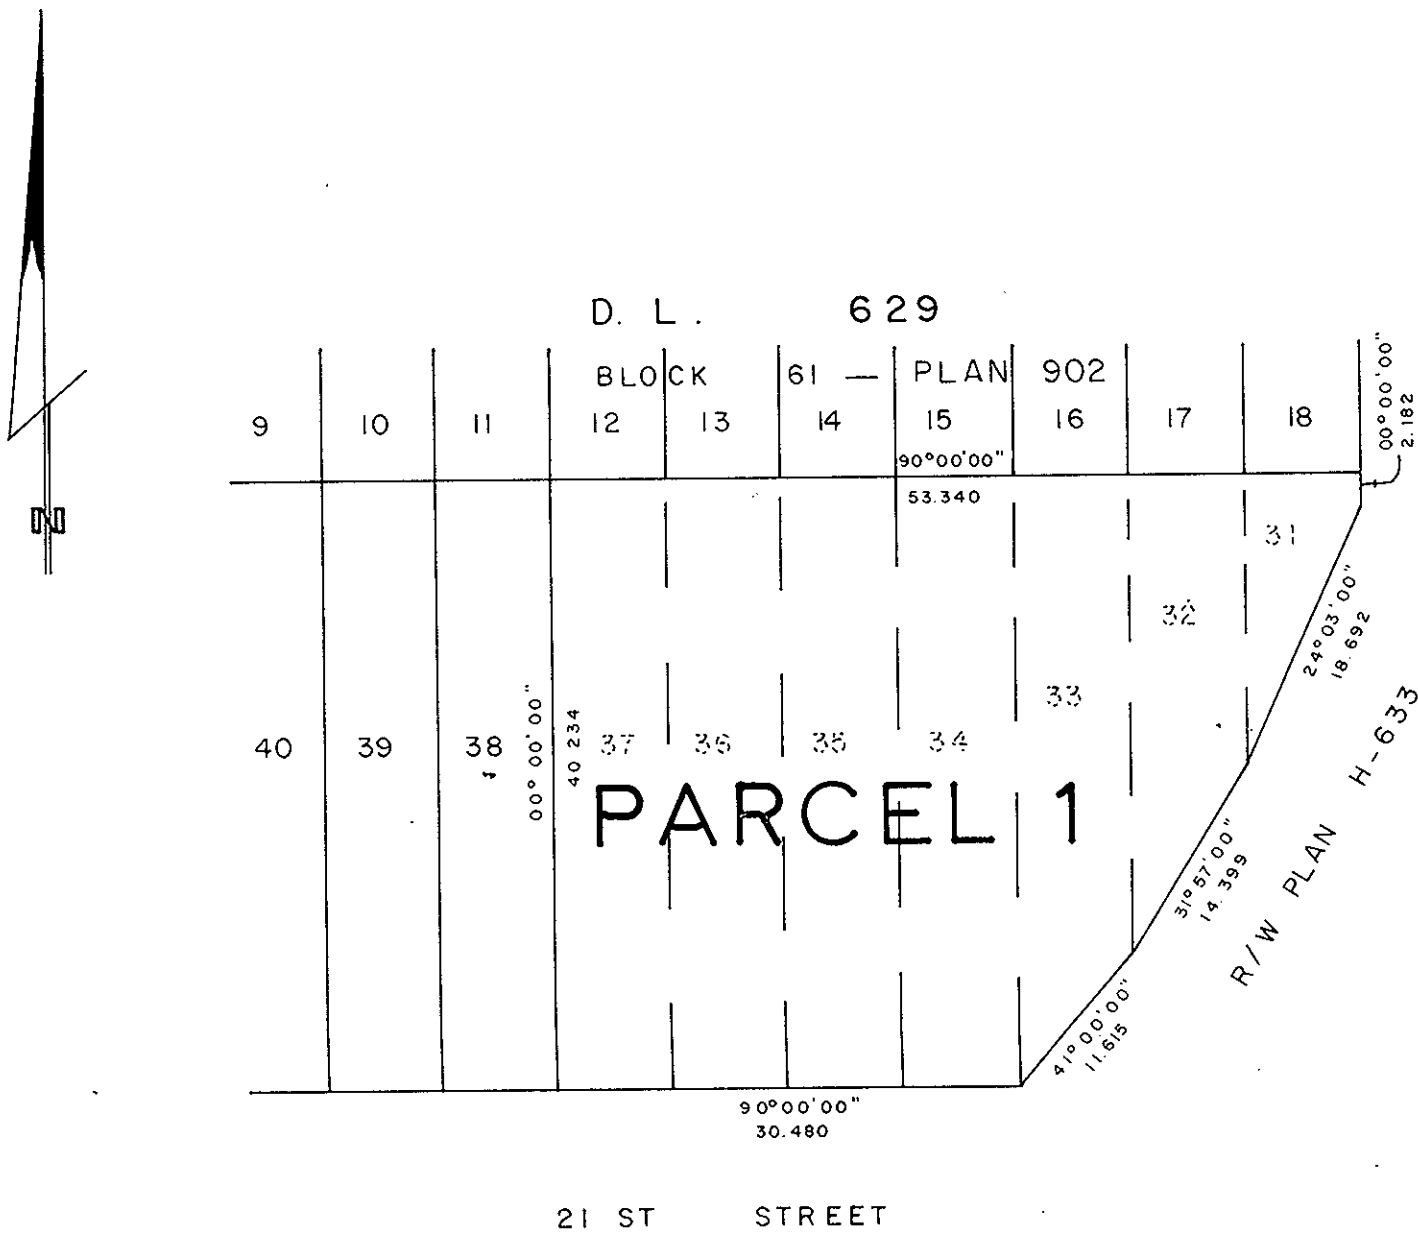

AIRPORT HILL INDUSTRIAL PARK LTD.

CERTIFIED CORRECT
 According to measurements shown on
 Plans of Record in the Prince George Land
 Title Office.
 This 16 day of July, 1980.

Authorized Signatory *[Signature]*

Authorized Signatory _____

___ D. A. DUFFY, B.C.L.S. ___

W. D. USHER & ASSOCIATES
 LAND SURVEYORS
 PRINCE GEORGE — B. C.

11859