

Plotted TQ GQ

Posting Plan  
PLAN No. 26344  
Deposited in the Land Title Office at Prince George, B.C. this 30 day of January, 1981.


E. J. Raven  
Registrar

POSTING PLAN OF SUBDIVISION OF CLOSED ROAD, PLAN 26343 & PART OF REMAINDER OF S. 1/2 OF DISTRICT LOT 4050 CARIBOO DISTRICT - BRITISH COLUMBIA

SCALE: 1 : 1000

NOTE: Bearings are astronomic, derived from polaris observations and are referred to the east boundary of the S.W. 1/4 D.L. 4050.

LEGEND:   
○ PCON denotes a concrete monument set.   
• OIP denotes an old iron pin found.   
• IP denotes an iron pin set.

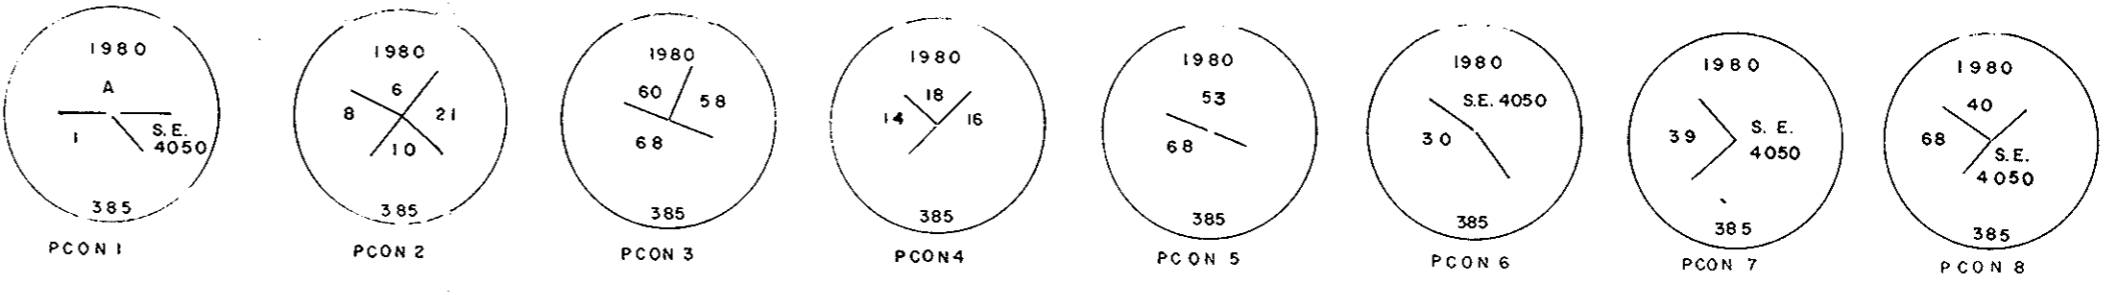

I, DONALD A. DUFFY, a British Columbia Land Surveyor, of Prince George, in British Columbia, certify that I was present at and did personally superintend the survey represented by this plan, and that the survey and plan are correct. The survey was completed on the 19th day of November, 1980.

Posting Plan of block outline survey approved this 11th day of December, 1980.

*D. Harpe*  
Surveyor-General Victoria, B.C.

This plan lies within the Fraser-Fort George Regional District.

W.D. USHER & ASSOCIATES  
LAND SURVEYORS  
PRINCE GEORGE - B.C.

H.O. 55850