

26-226

26345

PLAN OF STATUTORY RIGHT-OF-WAY FOR  
MUNICIPAL UTILITY PURPOSES THROUGH  
LOTS 5, 6, 21 & 22, PLAN 26344  
DISTRICT LOT 4050  
CARIBOO DISTRICT — BRITISH COLUMBIA

SCALE: 1 : 1000

NOTE: Bearings are astronomic, derived from Plan 26344


LEGEND:  $\odot$  OPCON denotes an old concrete monument found.  
• OIP denotes an old iron pin found.

PLAN No **26345**  
Deposited in the Land Title  
Office at Prince George, B.C. this  
— 9<sup>th</sup> — day of September, 1980.

— E. J. Raven — per: *[Signature]*  
Registrar

BOOK OF REFERENCE

PARCEL	AREA REQ'D
LOT 5	0.0099 HA.
LOT 6	0.0100 HA.
LOT 21	0.0107 HA.
LOT 22	0.0108 HA.
ALL IN PLAN 26344	

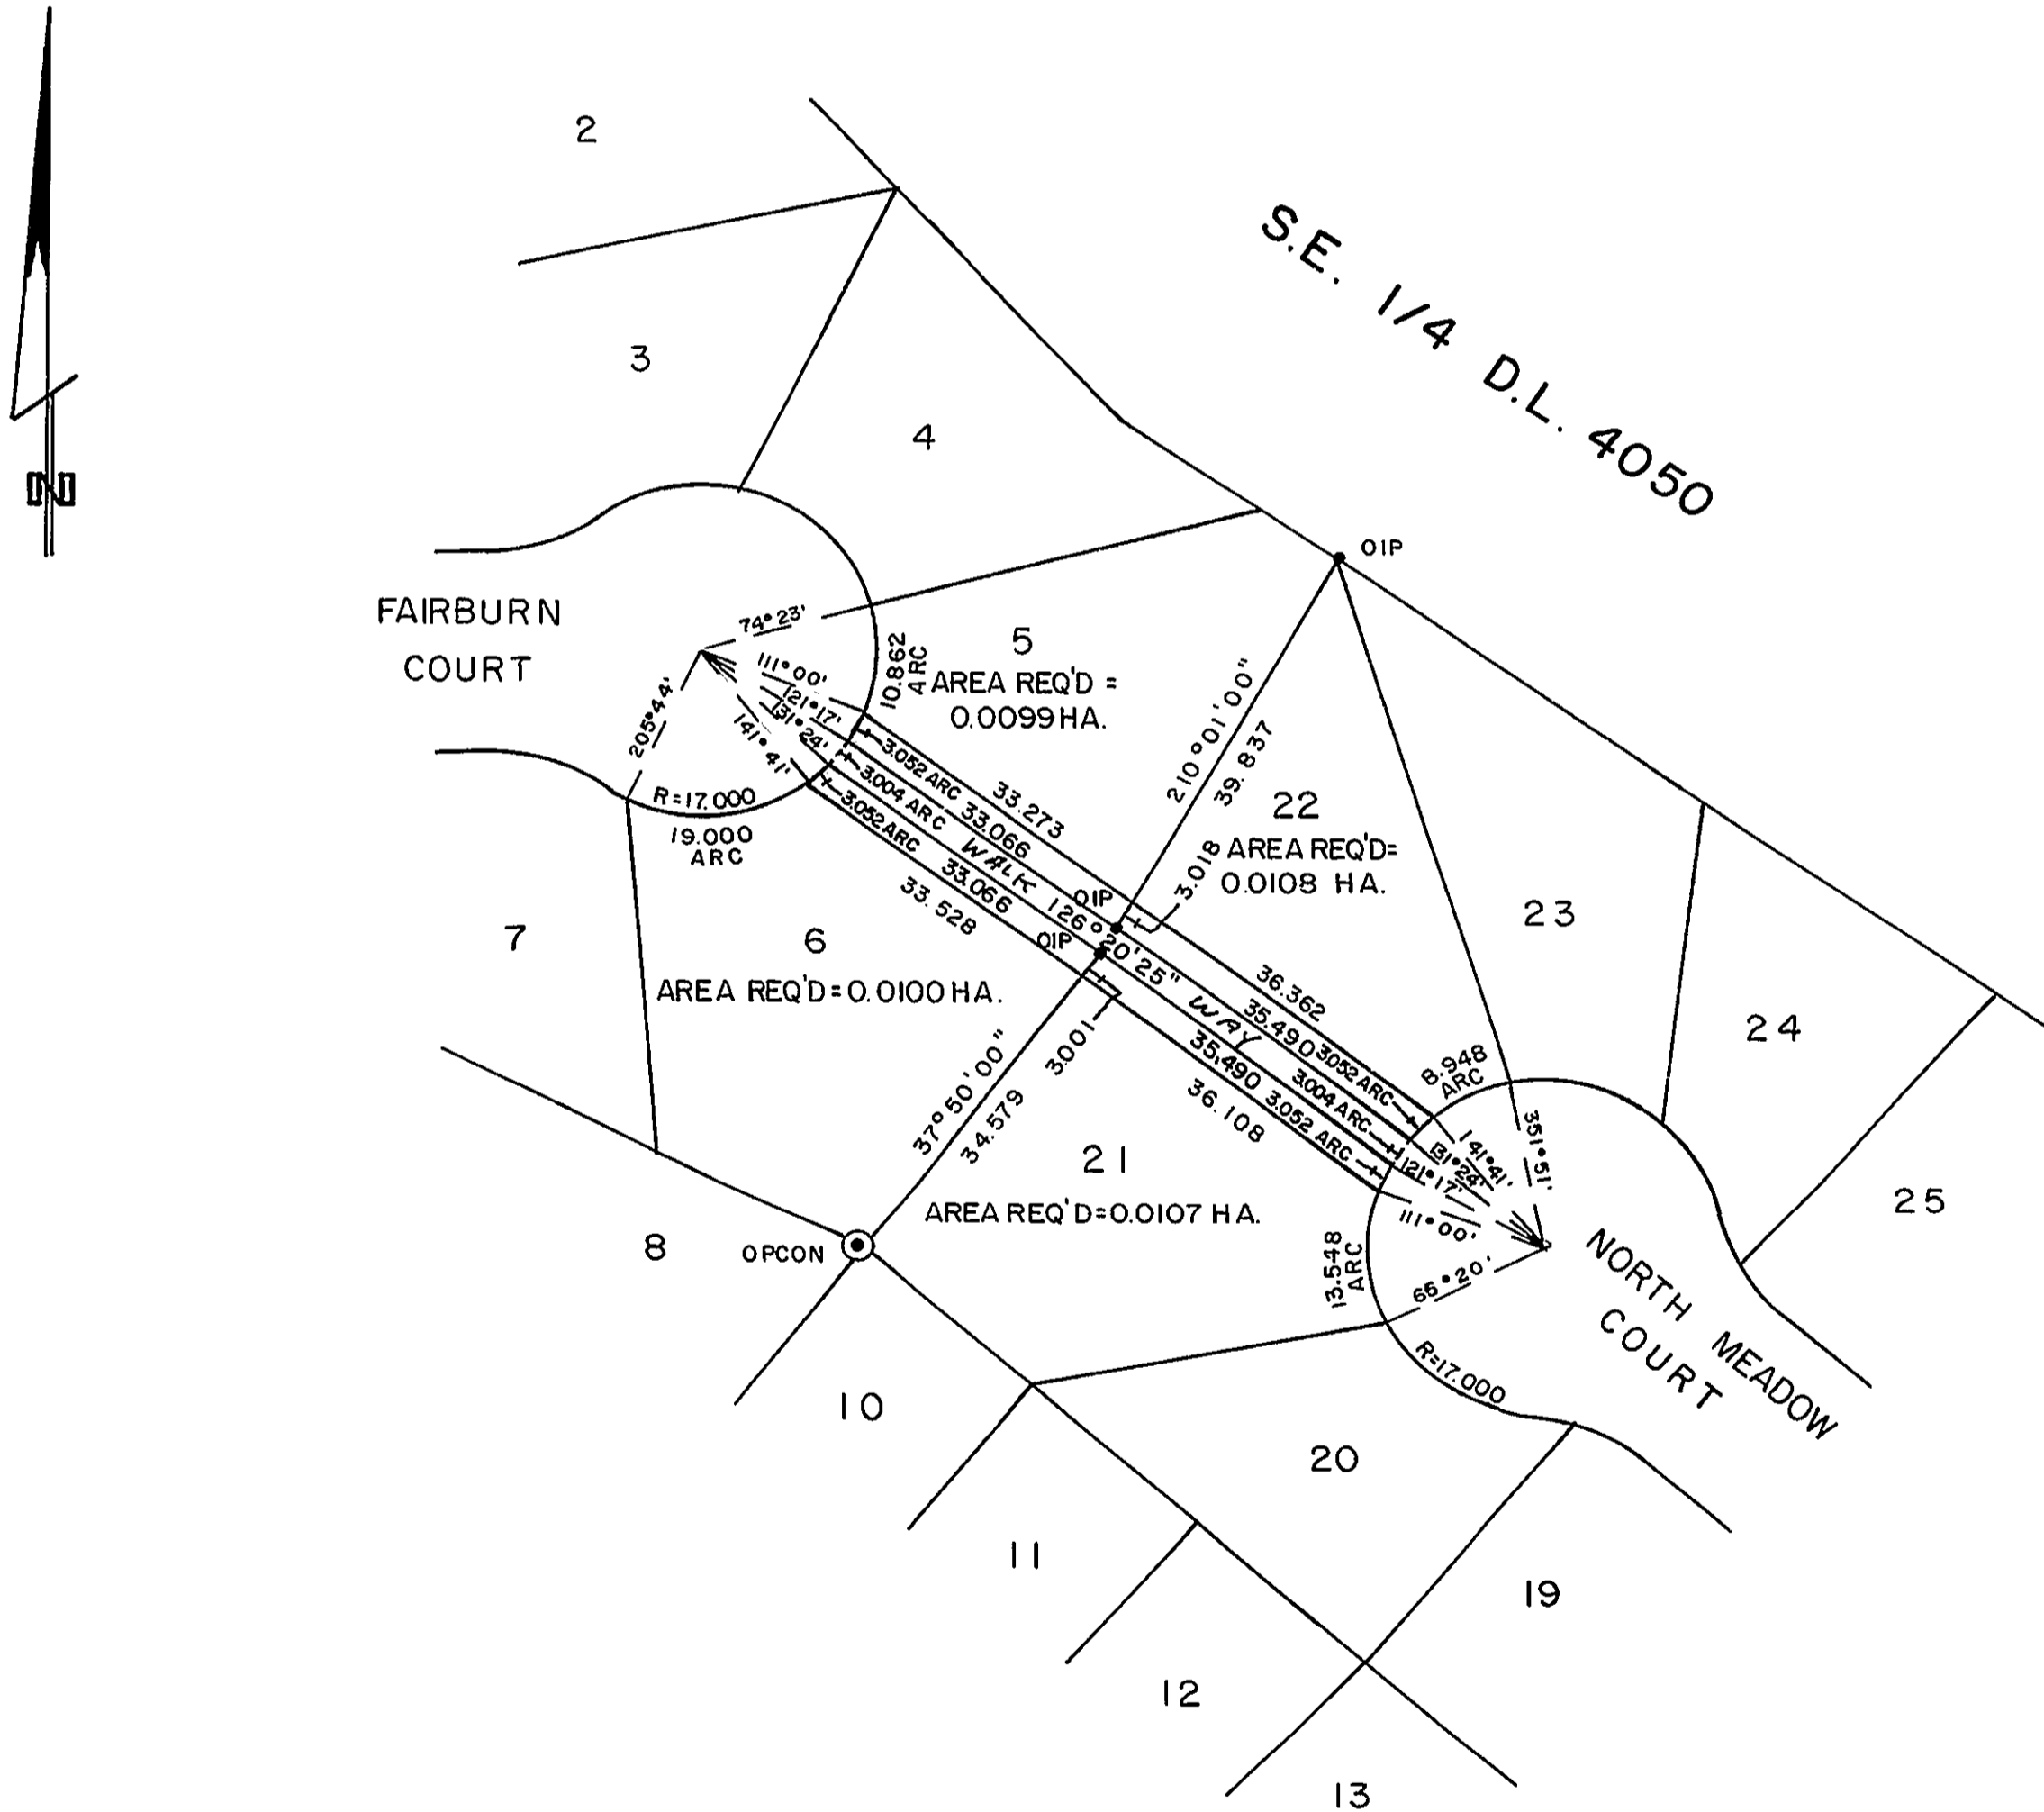

I, DONALD A. DUFFY, a British Columbia Land Surveyor, of Prince George, in British Columbia, certify that I was present at and did personally superintend the survey represented by this plan, and that the survey and plan are correct. The survey was completed on the 17 day of July 1980.

*[Signature]*

This plan lies within the Fraser- Fort George Regional District.

W. D. USHER & ASSOCIATES  
LAND SURVEYORS  
PRINCE GEORGE — B.C.