

26-226

2018

PLAN OF STATUTORY RIGHT-OF-WAY FOR TELEPHONE,
 NATURAL GAS & POWER TRANSMISSION PURPOSES
 THROUGH LOTS 46, 47 & 53, PLAN 26344
 DISTRICT LOT 4050
 CARIBOO DISTRICT — BRITISH COLUMBIA

SCALE: 1 : 1000


NOTE: Bearings are astronomic, derived from Plan 26344

LEGEND: •OIP denotes an old iron pin found.

PLAN N^o **26346**
 Deposited in the Land Title
 Office at Prince George, B.C. this
 9th day of September, 1980.

E. J. Raven per *JT*
 Registrar

BOOK OF REFERENCE	
PARCEL	AREA REQ'D
LOT 46	0.0076 HA.
LOT 47	0.0242 HA.
LOT 53	0.0253 HA.
ALL IN PLAN 26344	

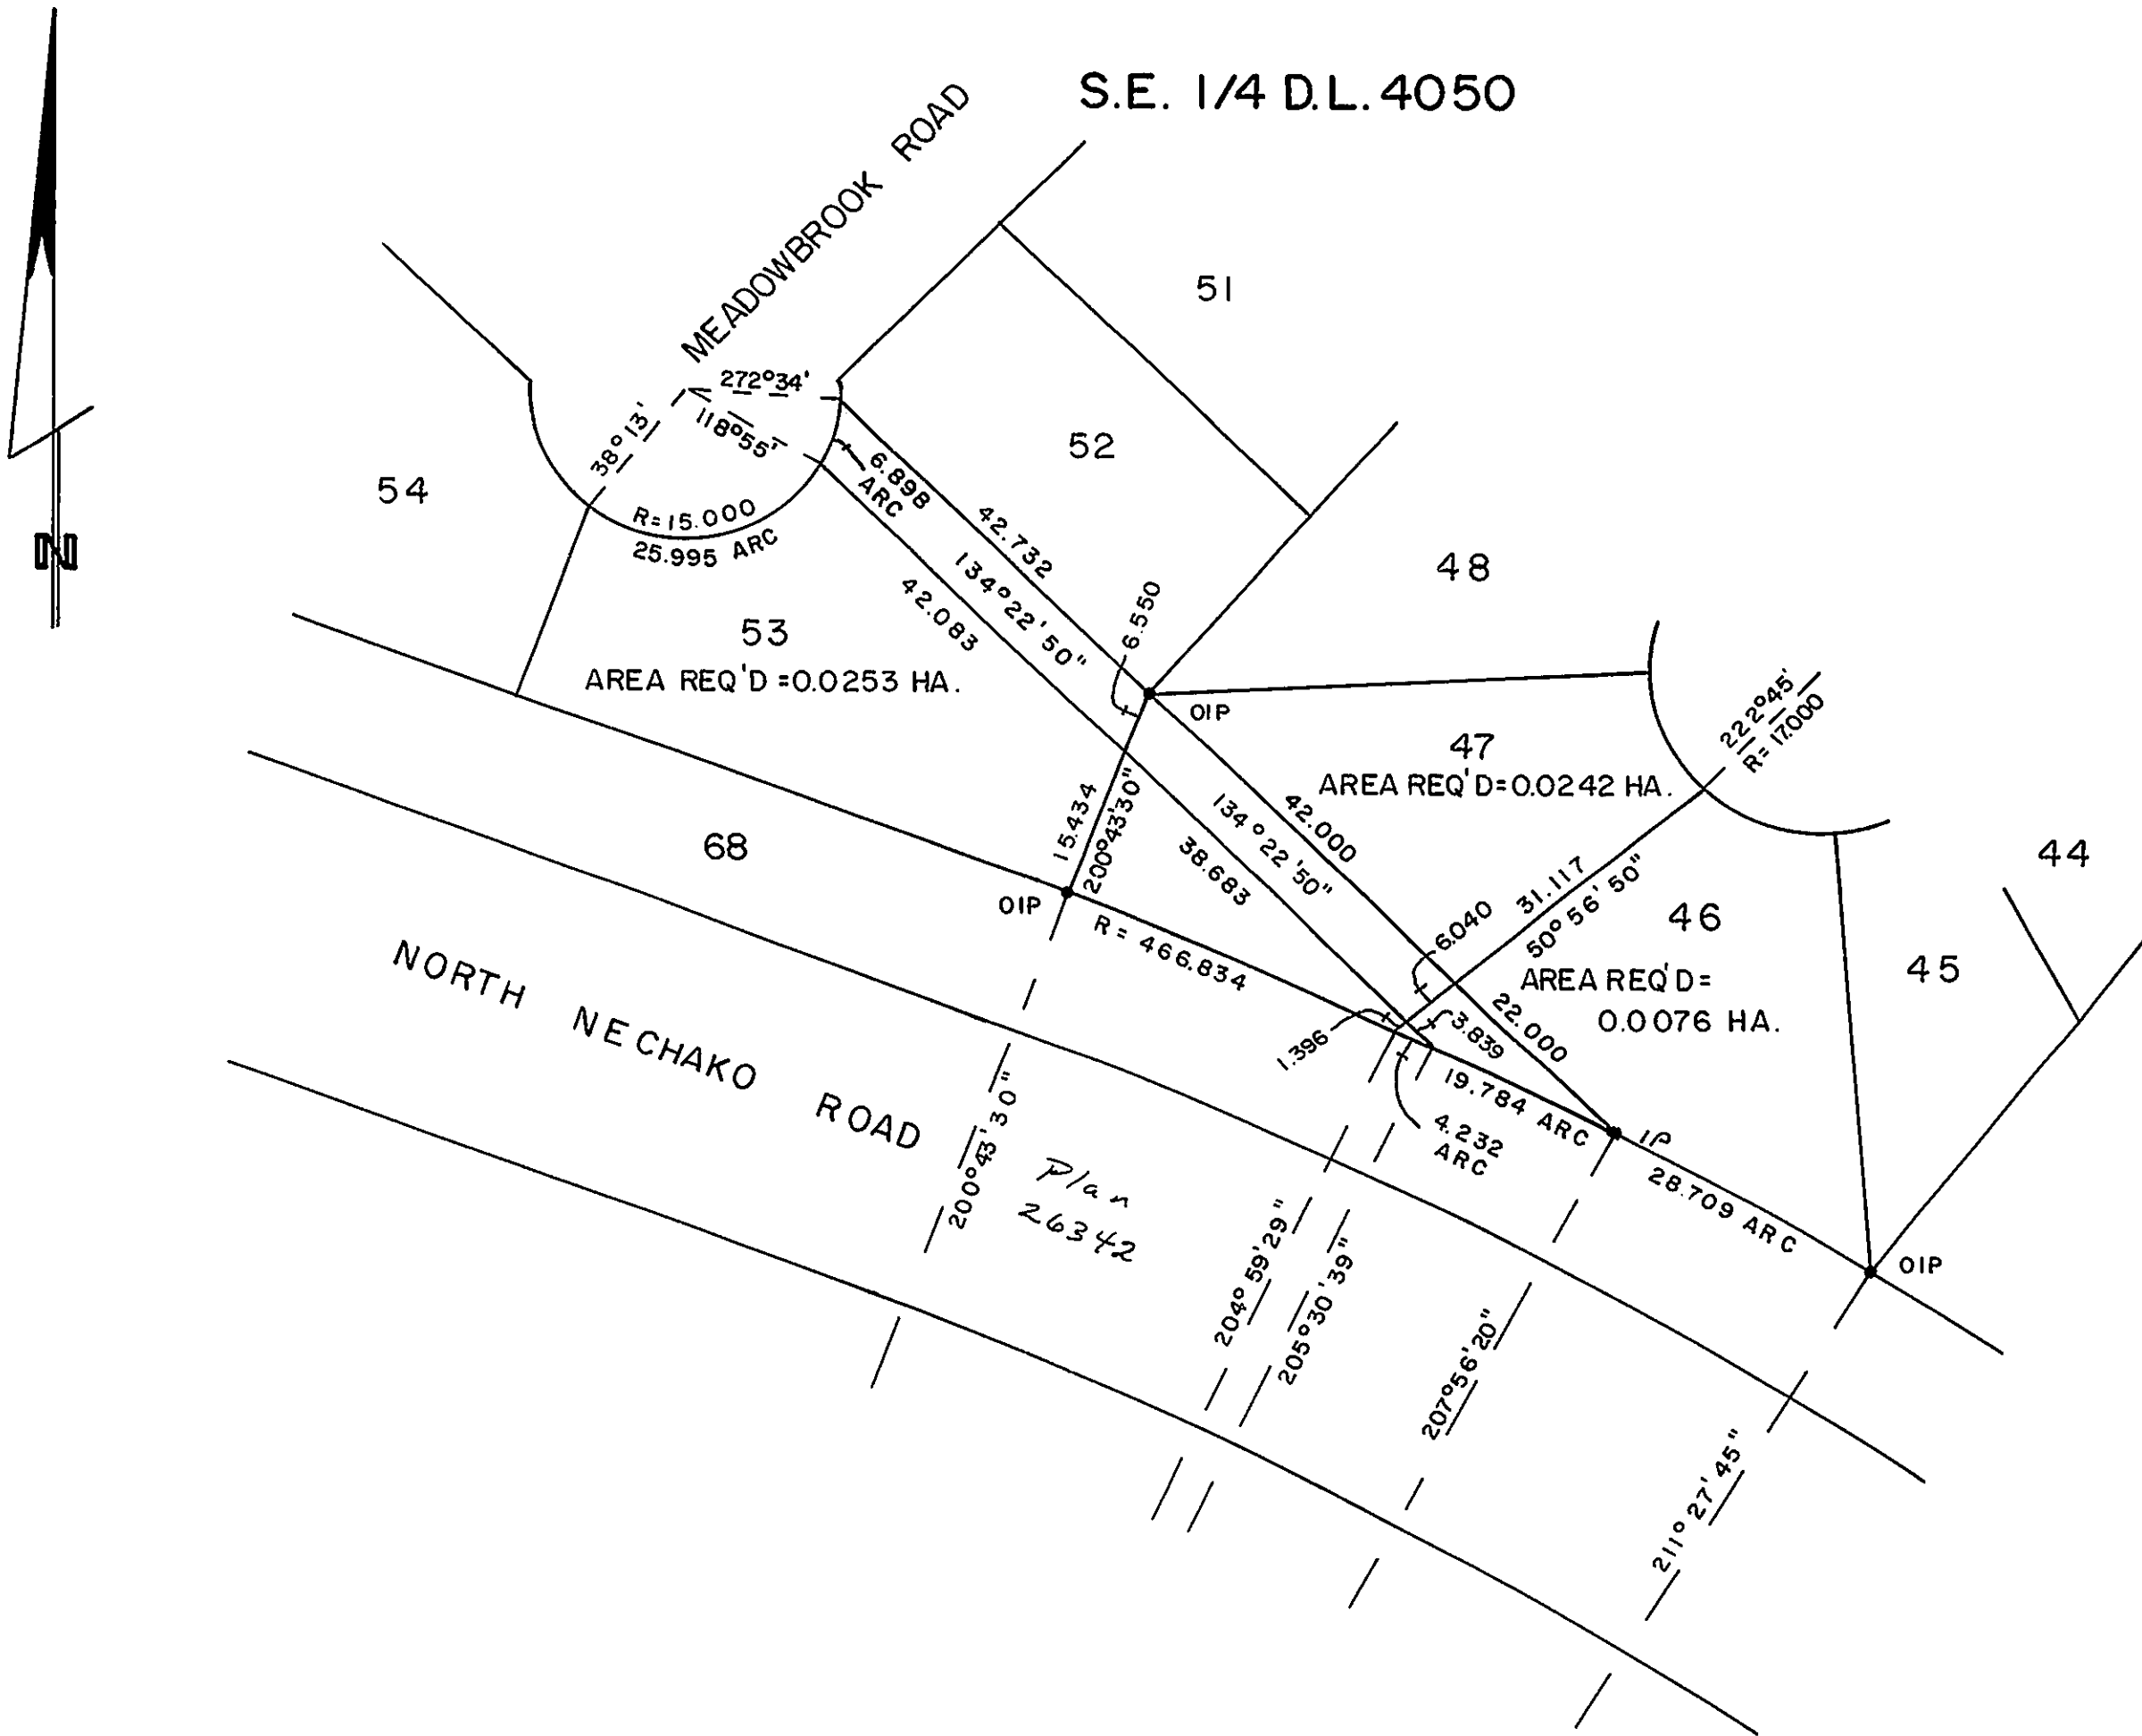

I, DONALD A. DUFFY, a British Columbia Land Surveyor, of Prince George, in British Columbia, certify that I was present at and did personally superintend the survey represented by this plan, and that the survey and plan are correct. The survey was completed on the 17 day of July 1980.

[Signature]

This plan lies within the Fraser- Fort George Regional District.

W. D. USHER & ASSOCIATES
 LAND SURVEYORS
 PRINCE GEORGE — B.C.
 11523 C