

PLAN OF SUBDIVISION OF
REMAINDER OF BLOCK A
DISTRICT LOT 1598
CARIBOO DISTRICT—BRITISH COLUMBIA


SCALE: 1 : 2000

NOTE: Bearings are astronomic, derived from the east boundary of Lot 21, Plan 17261.

LEGEND: ●OPP denotes an old pipe post found.
●OIP denotes an old iron pin found.
●IP denotes an iron pin set.

PLAN N^o 26353
Deposited in the Land Registry
Office at Prince George, B.C. this
14 day of September, 1980.

E. J. RAVEN
Registrar

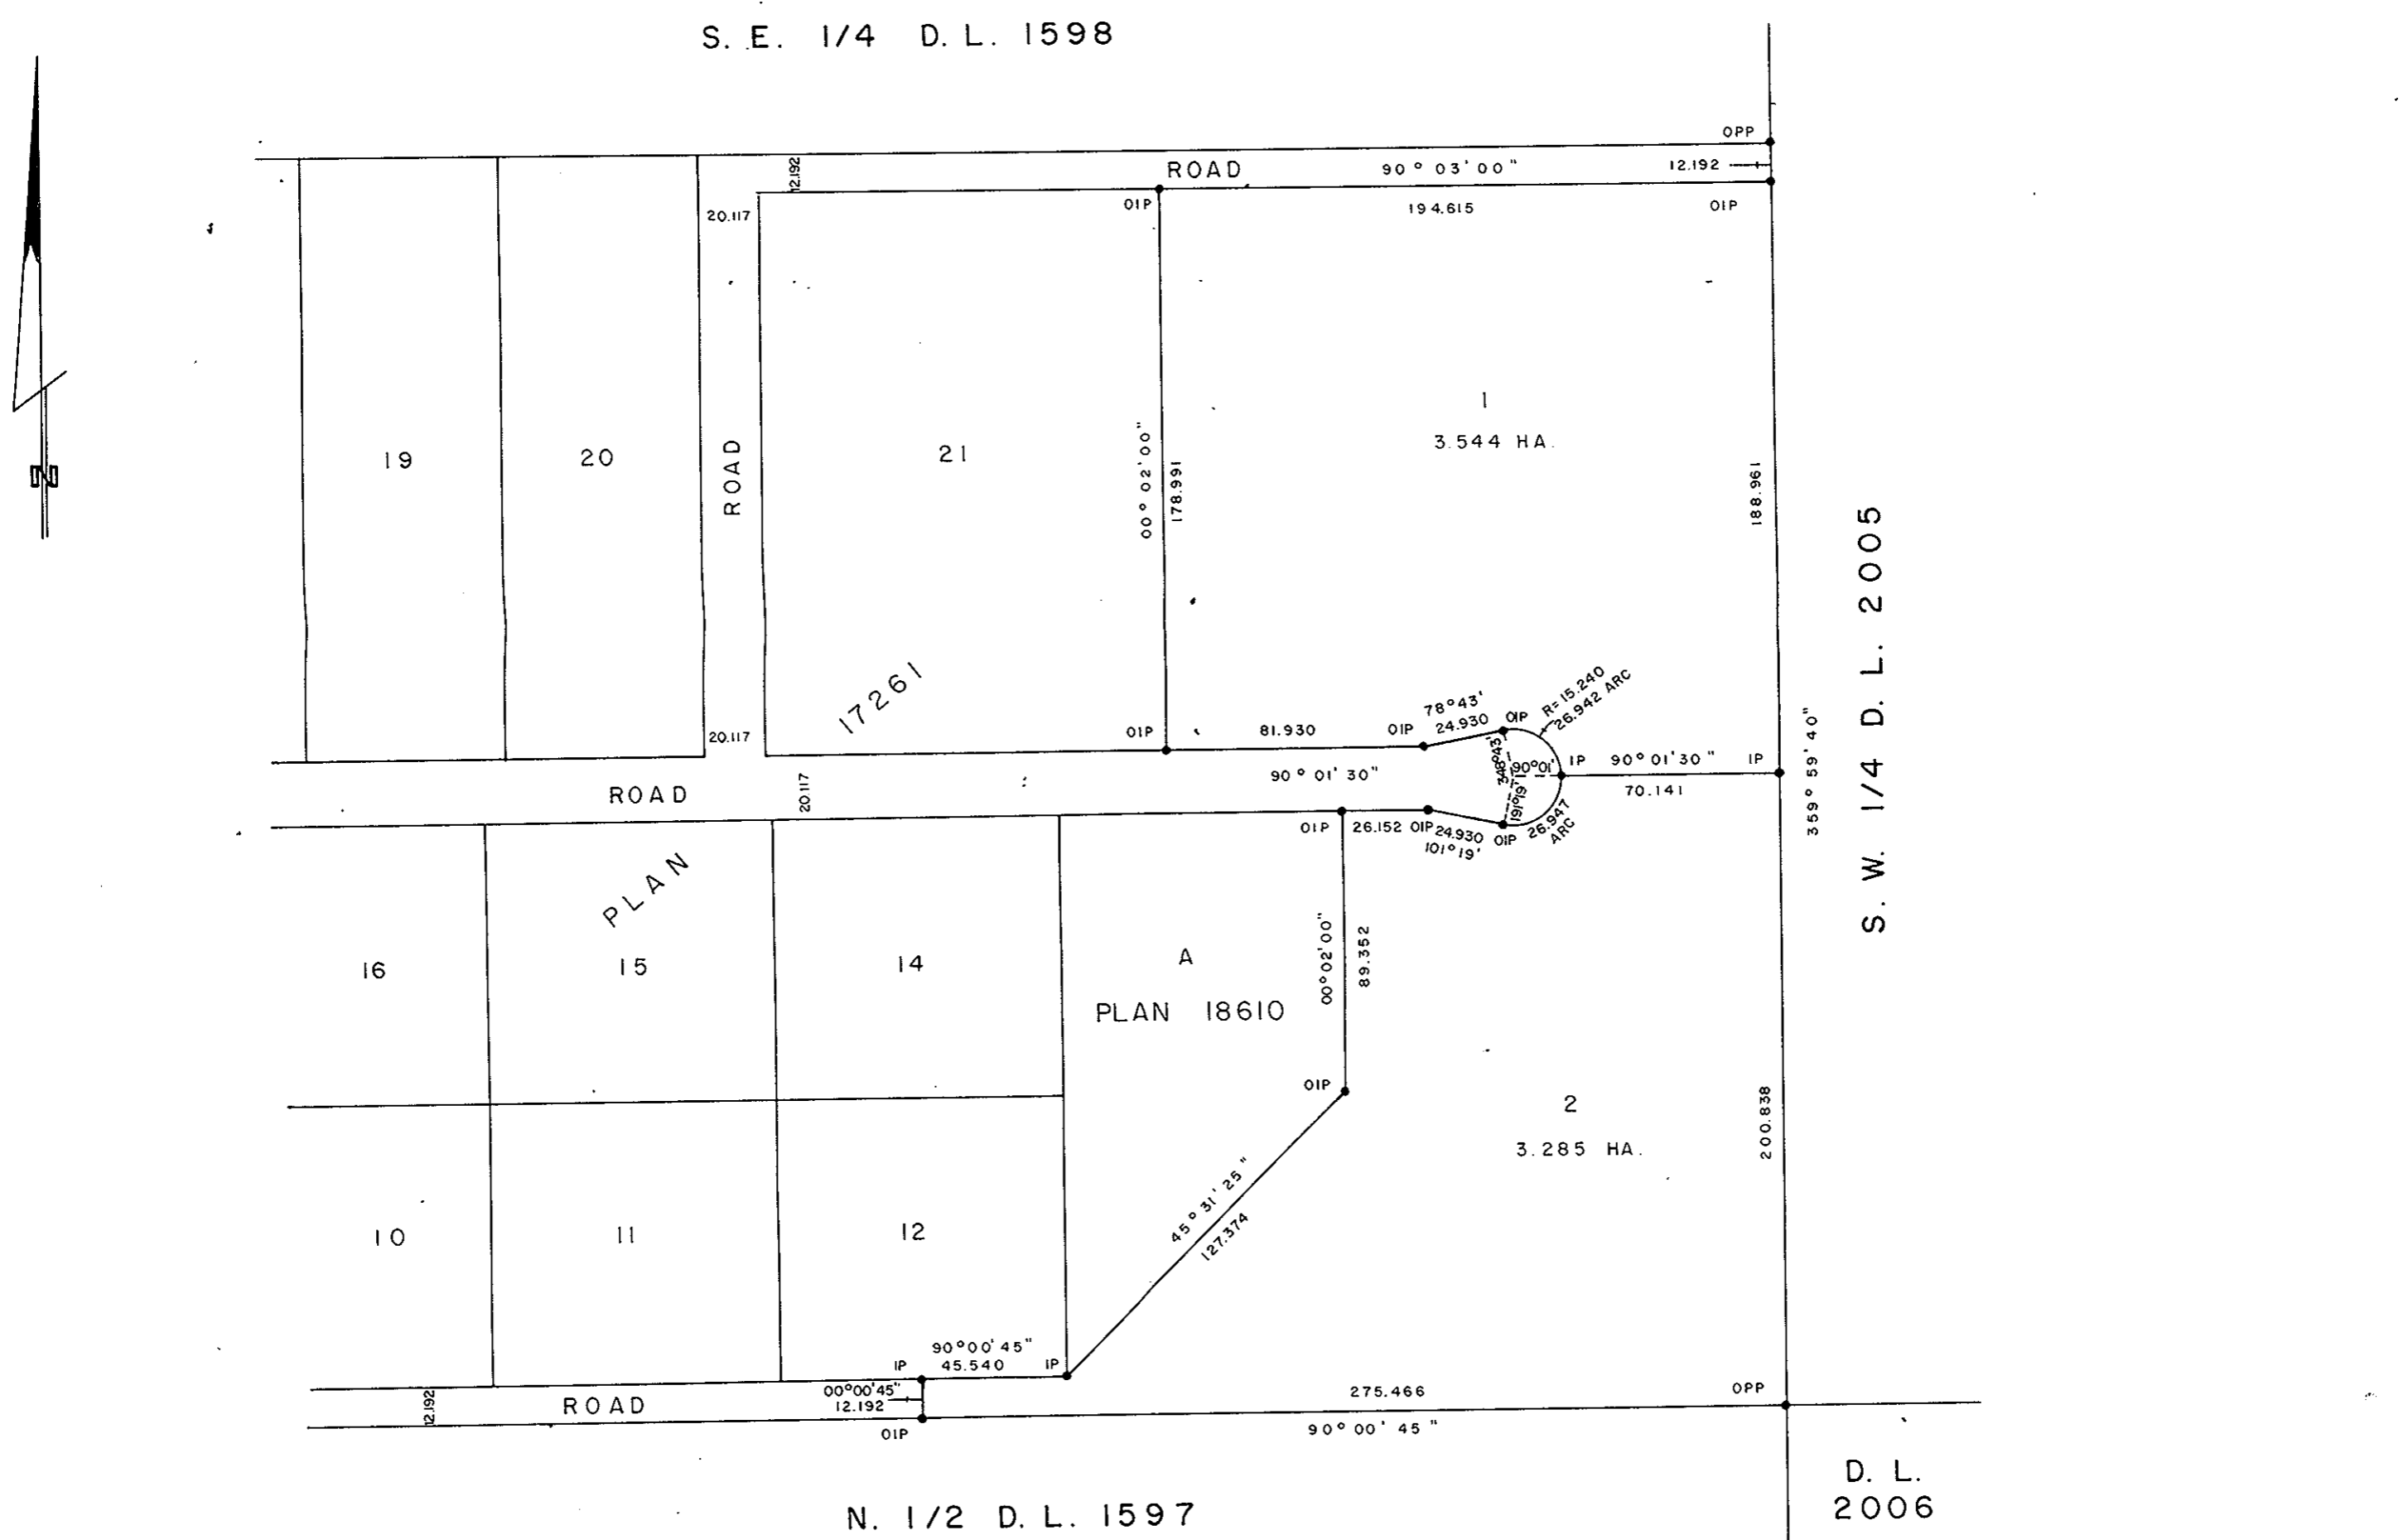

Approval of this subdivision plan is subject to the condition that there be concurrent registration of 1 right-of-way agreement as a first charge in each case, concerning municipal utility works which said agreement has been initialled by me for identification.

I, DONALD A. DUFFY of the City of Prince George, a British Columbia Land Surveyor, make oath and say that I was present at and did personally superintend the survey represented by this plan and that the survey and plan are correct. The said survey was completed on the 31 day of Aug., 1979

Owner _____

Reapproved this 28 day of AUG. 1980

Approved under the Land Registry Act this 18 day of DEC. 1979

Witness _____

C. E. Olt.
Approving Officer, City of Prince George.

C. E. Olt.
Approving Officer, City of Prince George

B.C.L.S.

Sworn before me this 13 day of SEPT., 1979

Legg
A Commissioner for taking Affidavits for British Columbia.

This plan lies within the Fraser-Fort George Regional District.