

PLOTTED (JR) (KR) (JQ) (KQ)

PLAN OF SUBDIVISION OF PART OF
REMAINDER OF N.E. 1/4 DISTRICT LOT 4041
CARIBOO DISTRICT— BRITISH COLUMBIA


SCALE: 1 : 2000

NOTE: Bearings are astronomic, derived from the south
boundary of Northwood Pulpmill Road R/W, Plan
17194.

LEGEND: • OPP denotes an old pipe post found.
• OIP denotes an old iron pin found.
• IP denotes an iron pin set.

PLAN No 26359
Deposited in the Land Title
Office at Prince George, B.C. this
15 day of Sept., 1980.

F.S. Row
Registrar

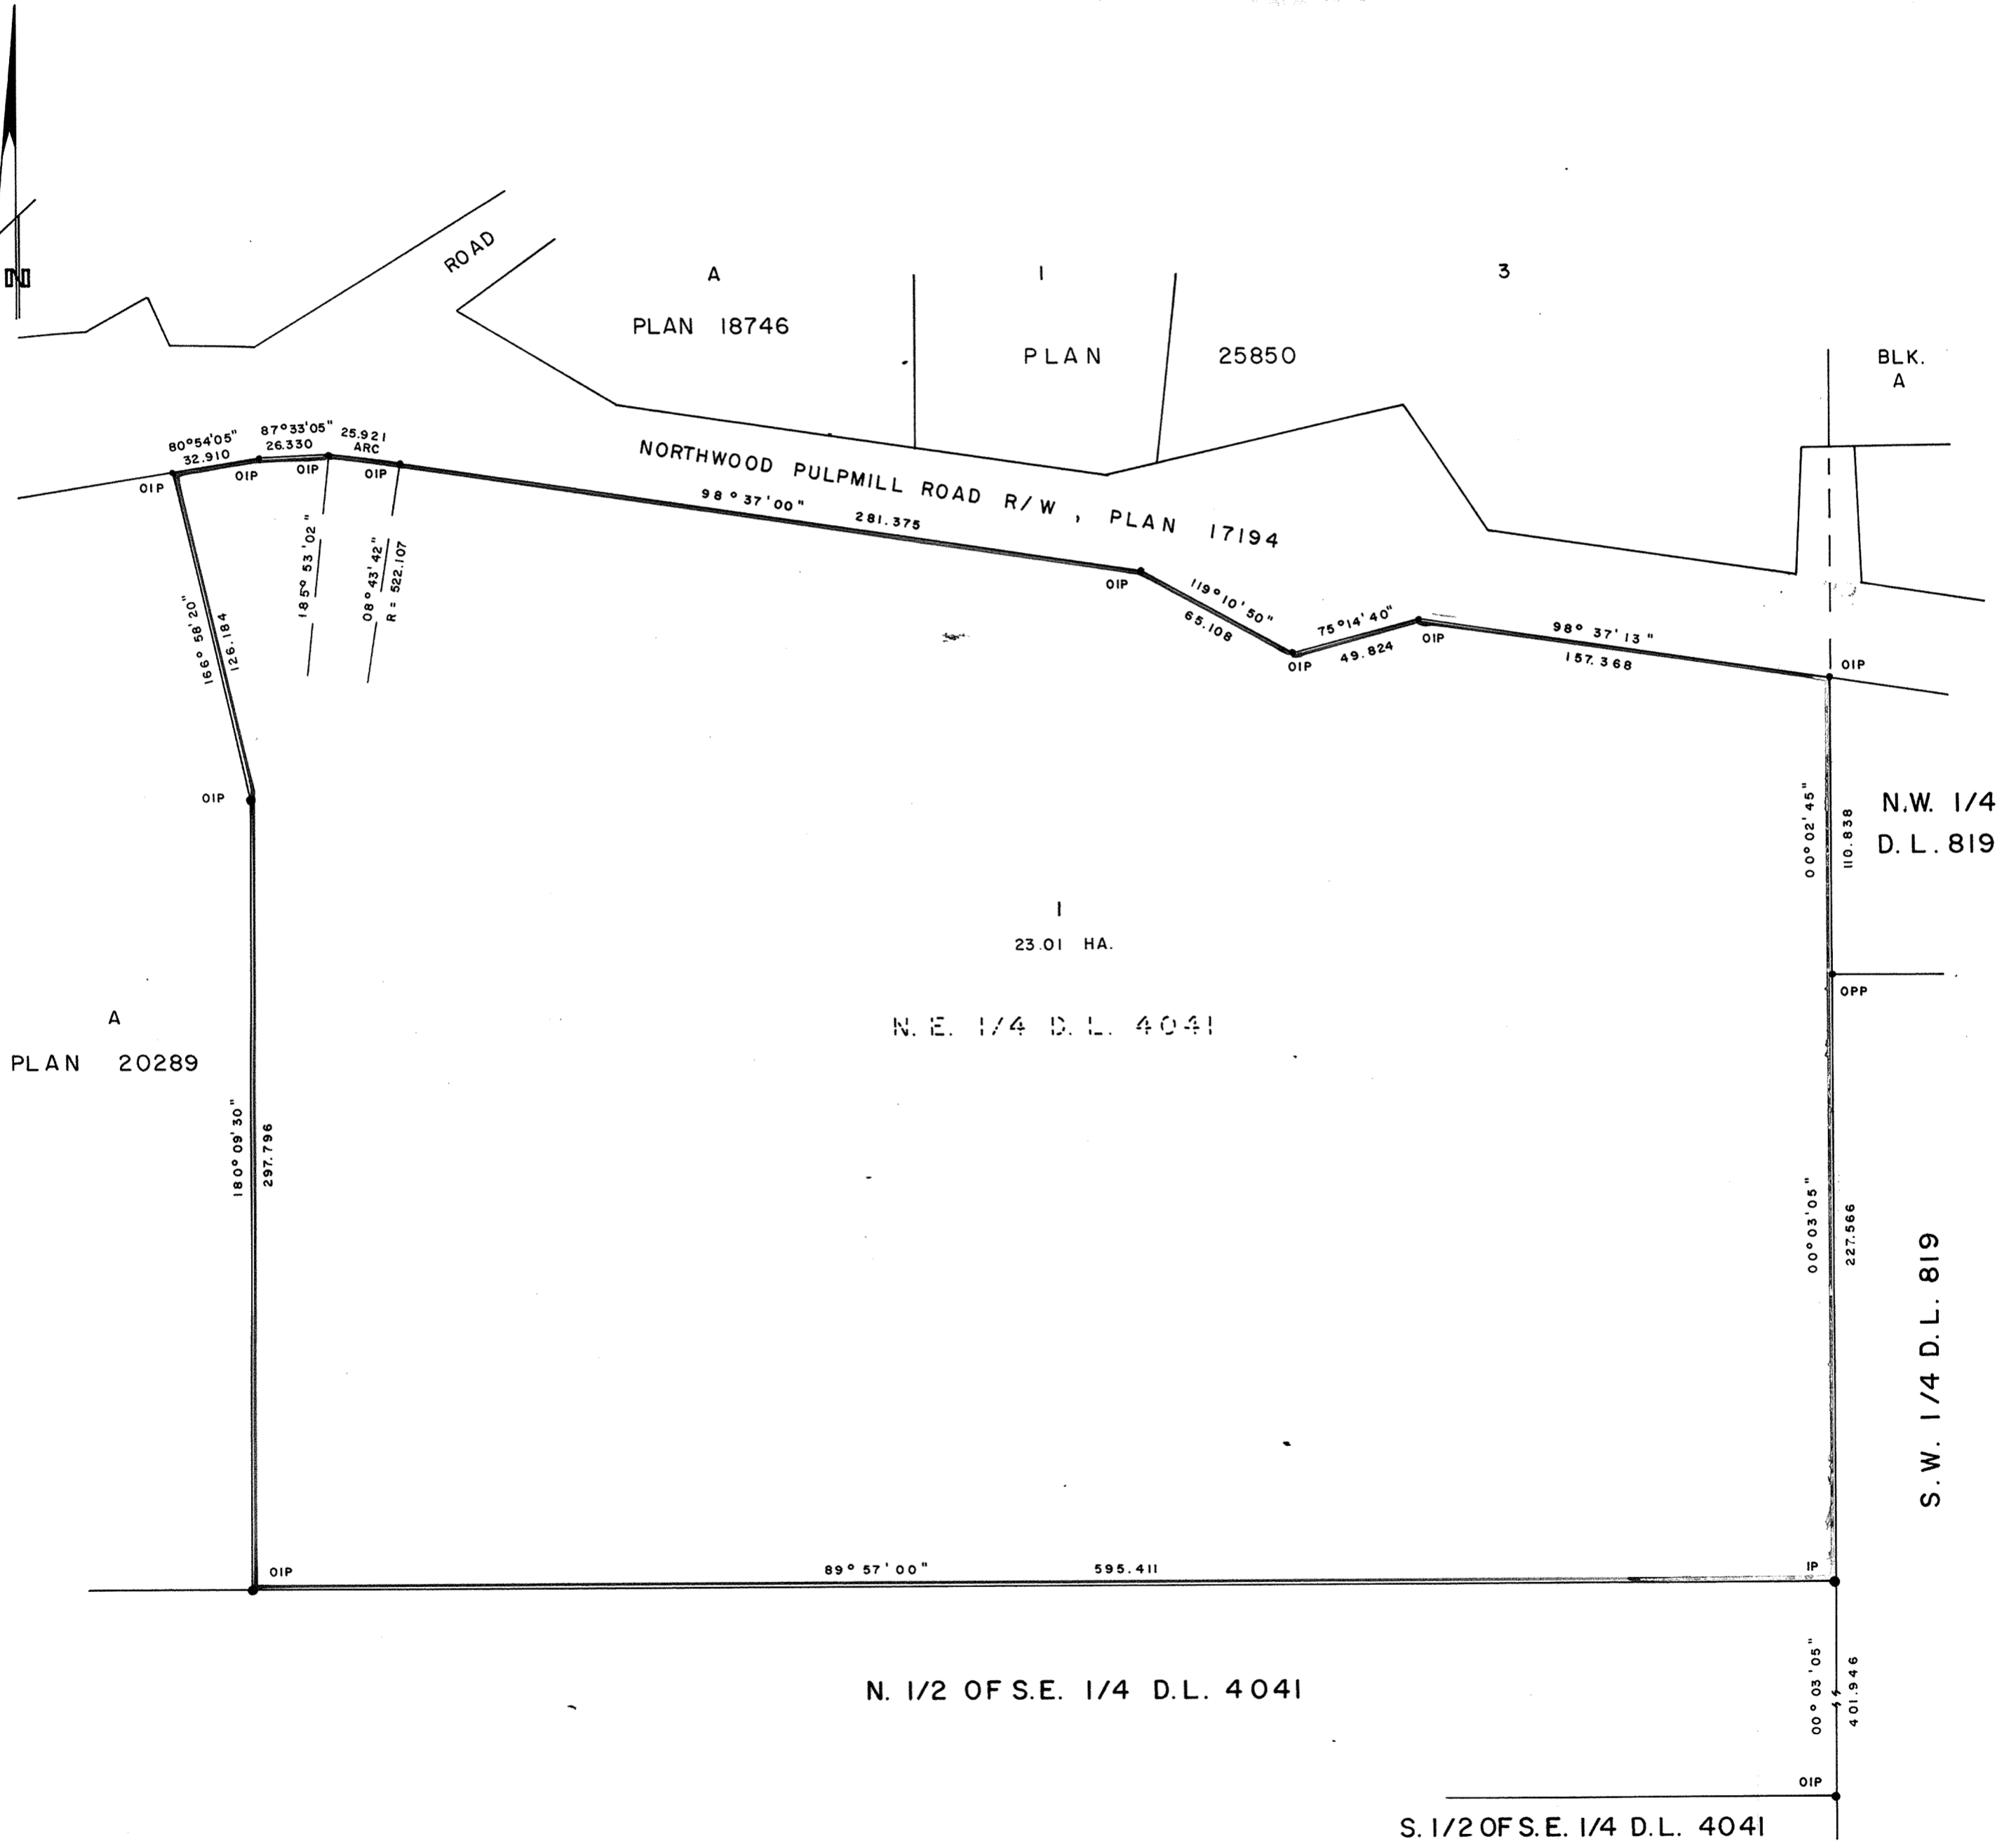

I, DONALD A. DUFFY, a British Columbia Land
Surveyor, of Prince George, in British Columbia,
certify that I was present at and did personally
superintend the survey represented by this plan,
and that the survey and plan are correct. The
survey was completed on the 15 day of Aug.,
1980.

[Signature]

Owner Ematone Mitchell
Witness R.L. Jones
Land Surveyor
324 Vancouver St
Prince George

Owner John Wilchek
Witness R.L. Jones
Land Surveyor
324 Vancouver St
Prince George

Approved under the Land Title Act
this 28 day of AUG, 1980.

C. E. Olot
Approving Officer, City of Prince George

This plan lies within the Fraser-Fort George
Regional District.