

LOT 2 (HA)(HS)

PLAN OF SUBDIVISION OF PART OF
LOT 2, PLAN 25241
DISTRICT LOT 8178
CARIBOO DISTRICT — BRITISH COLUMBIA
SCALE: 1 : 1000


NOTE: Bearings are astronomic, derived from the
west boundary of Lot 2, Plan 25241.

LEGEND: •OIP denotes an old iron pin found.
•IP denotes an iron pin set.

PLAN N^o 26385
Deposited in the Land Title
Office at Prince George, B.C. this
29 day of Sept., 1980.

F. J. Row
Registrar

16	PLAN 16808	17	18	19	20
	D. L. 8178				

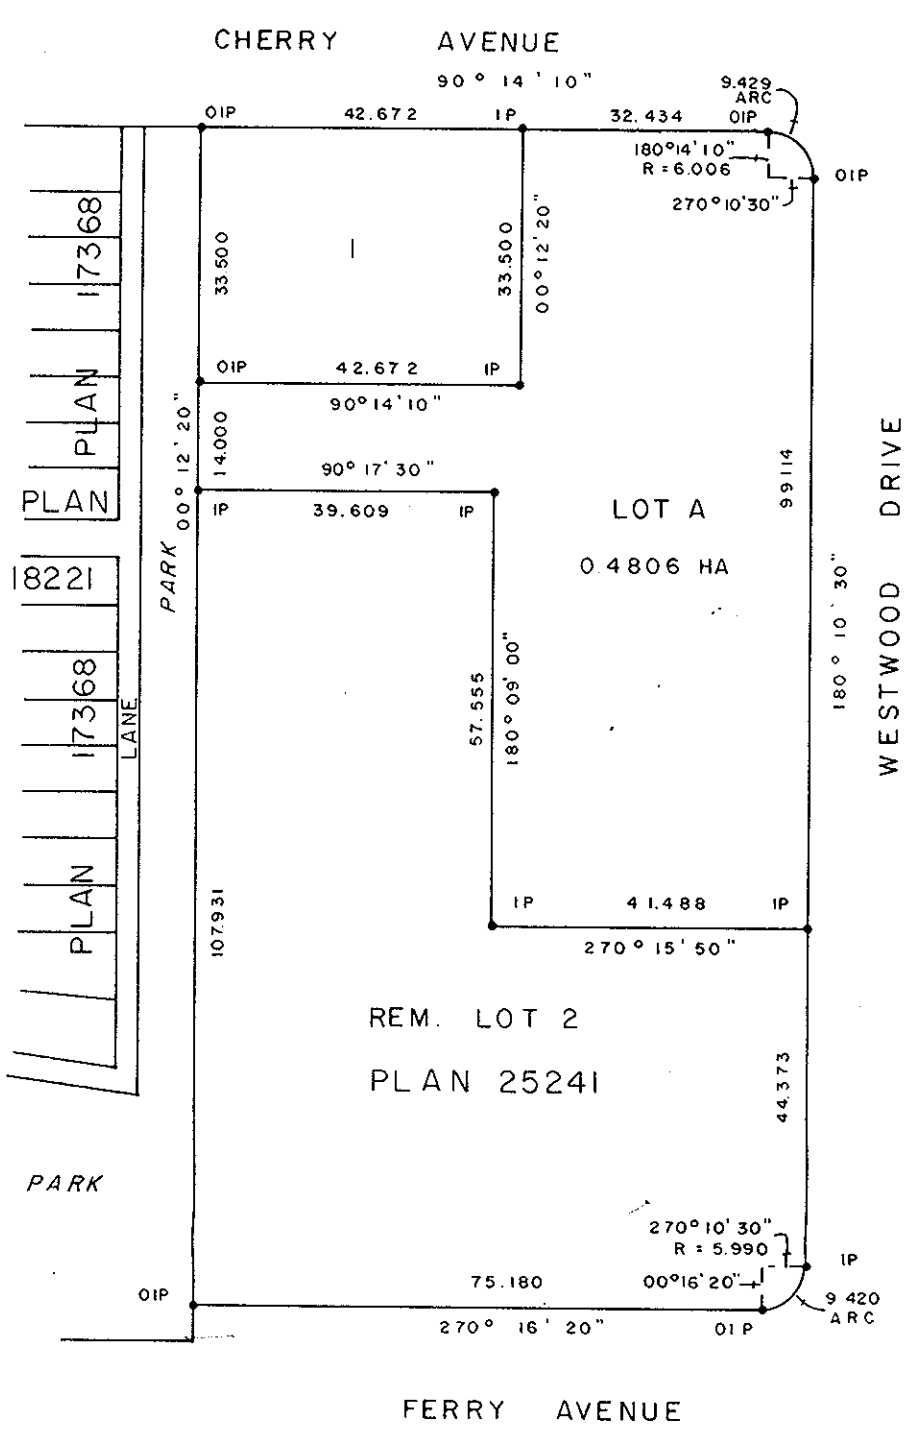

D. L. 8179

Approved under the Land Title Act
this 8 day of SEPT, 1980

C. E. Olet

Approving Officer, City of Prince George

I, DONALD A. DUFFY, a British Columbia Land
Surveyor, of Prince George, in British Columbia,
certify that I was present at and did personally
superintend the survey represented by this plan,
and that the survey and plan are correct. The
survey was completed on the 11 day of July,
1980.

[Signature]

JO-EL DEVELOPMENTS LTD

Authorized Signatory

Authorized Signatory

This plan lies within the Fraser- Fort George
Regional District

• W. D. USHER & ASSOCIATES
LAND SURVEYORS
PRINCE GEORGE — B.C.