

PLAN OF SUBDIVISION OF PART OF
 LOT A, PLAN 16588
 DISTRICT LOT 4047
 CARIBOO DISTRICT—BRITISH COLUMBIA

SCALE: 1 : 1000


NOTE: Bearings are astronomic, derived from the east boundary of Springall Street, as shown on Plan 18282.

LEGEND: • OIP denotes an old iron pin found.
 • IP denotes an iron pin set.

PLAN No **26390**

Deposited in the Land Title Office at Prince George, B.C. this 29 day of SEPT., 1980.

E. J. RAVEN
 Registrar

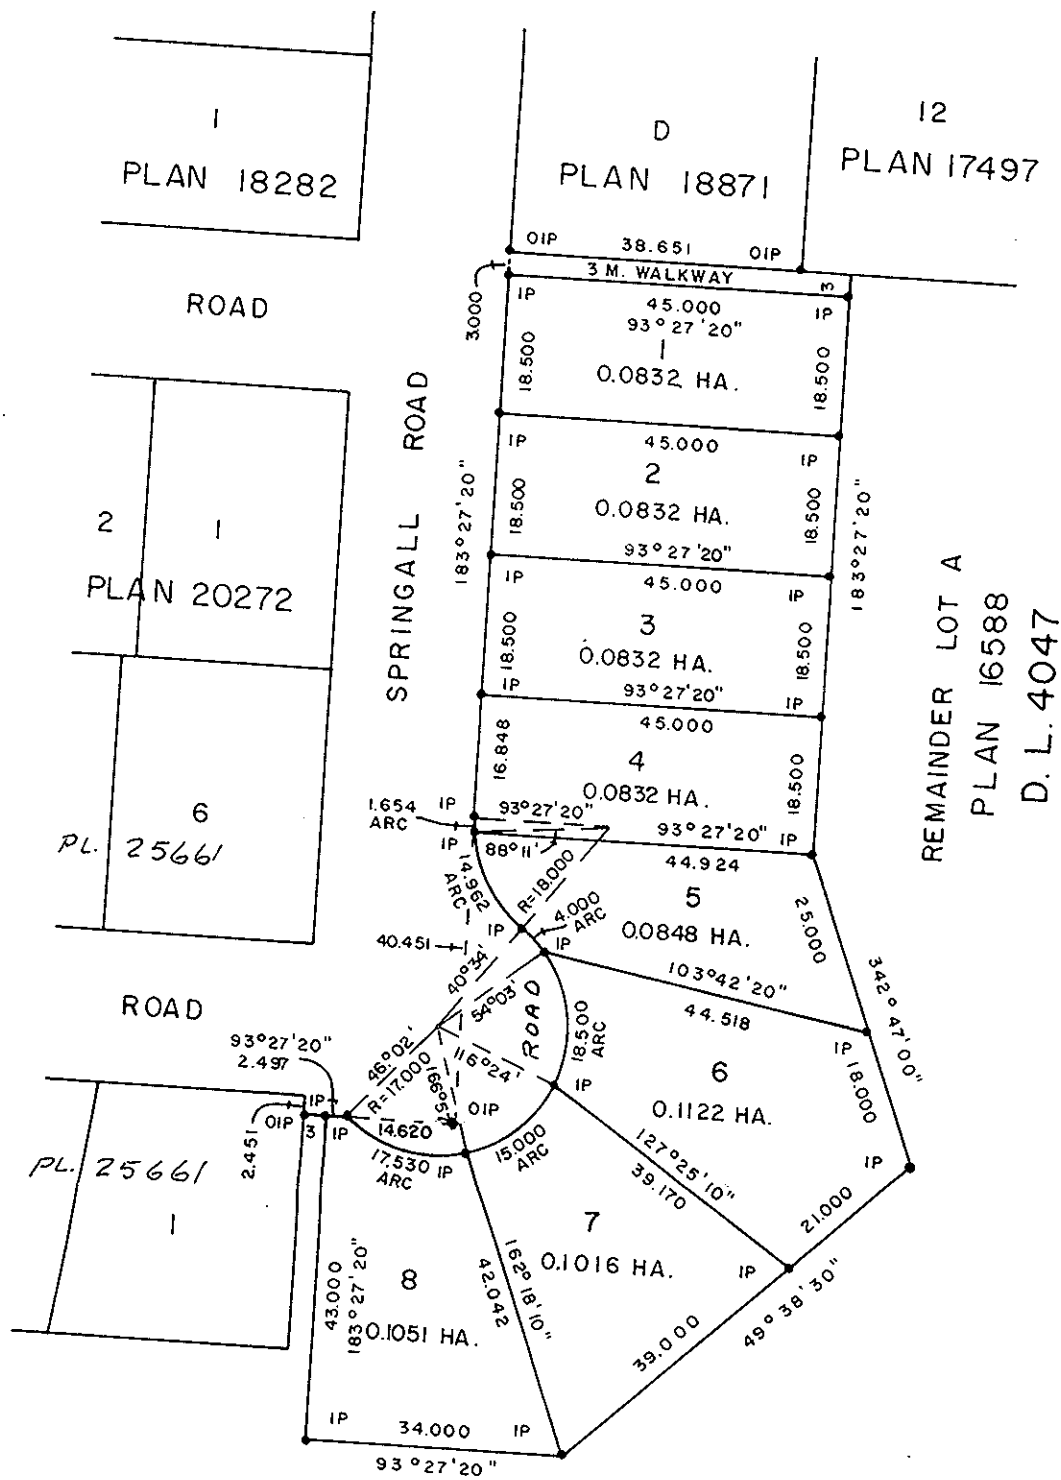

I, DONALD A. DUFFY, a British Columbia Land Surveyor, of Prince George, in British Columbia, certify that I was present at and did personally superintend the survey represented by this plan, and that the survey and plan are correct. The survey was completed on the 5 day of MARCH, 1980

[Signature]

NORCAN DEVELOPMENTS LTD

Authorized Signatory

Authorized Signatory

Approved under the Land Title Act this 25 day of AUG., 1980

C. E. Olot
 Approving Officer, City of Prince George

This plan lies within the Fraser- Fort George Regional District.

W. D USHER & ASSOCIATES
 LAND SURVEYORS
 PRINCE GEORGE — B.C.