

PLAN No. 26500
 Deposited in the Land Title
 Office at Prince George, B.C. this
22 day of October, 1980.


E.J. RAVEN
 Registrar

PLAN OF SUBDIVISION OF
 LOT 1, PLAN 19001,
 DISTRICT LOT 818 & PART OF
 N.E. 1/4 DISTRICT LOT 818
 CARIBOO DISTRICT - BRITISH COLUMBIA

SCALE: 1 : 2000

NOTE: Bearings are astronomic, derived from the north
 boundary of B.C. Hydro R/W, Plan A-2870 as
 shown on Plan 19001.

LEGEND: •OPP denotes an old pipe post found.
 •OIP denotes an old iron pin found.
 •IP denotes an iron pin set.
 WT denotes witness.

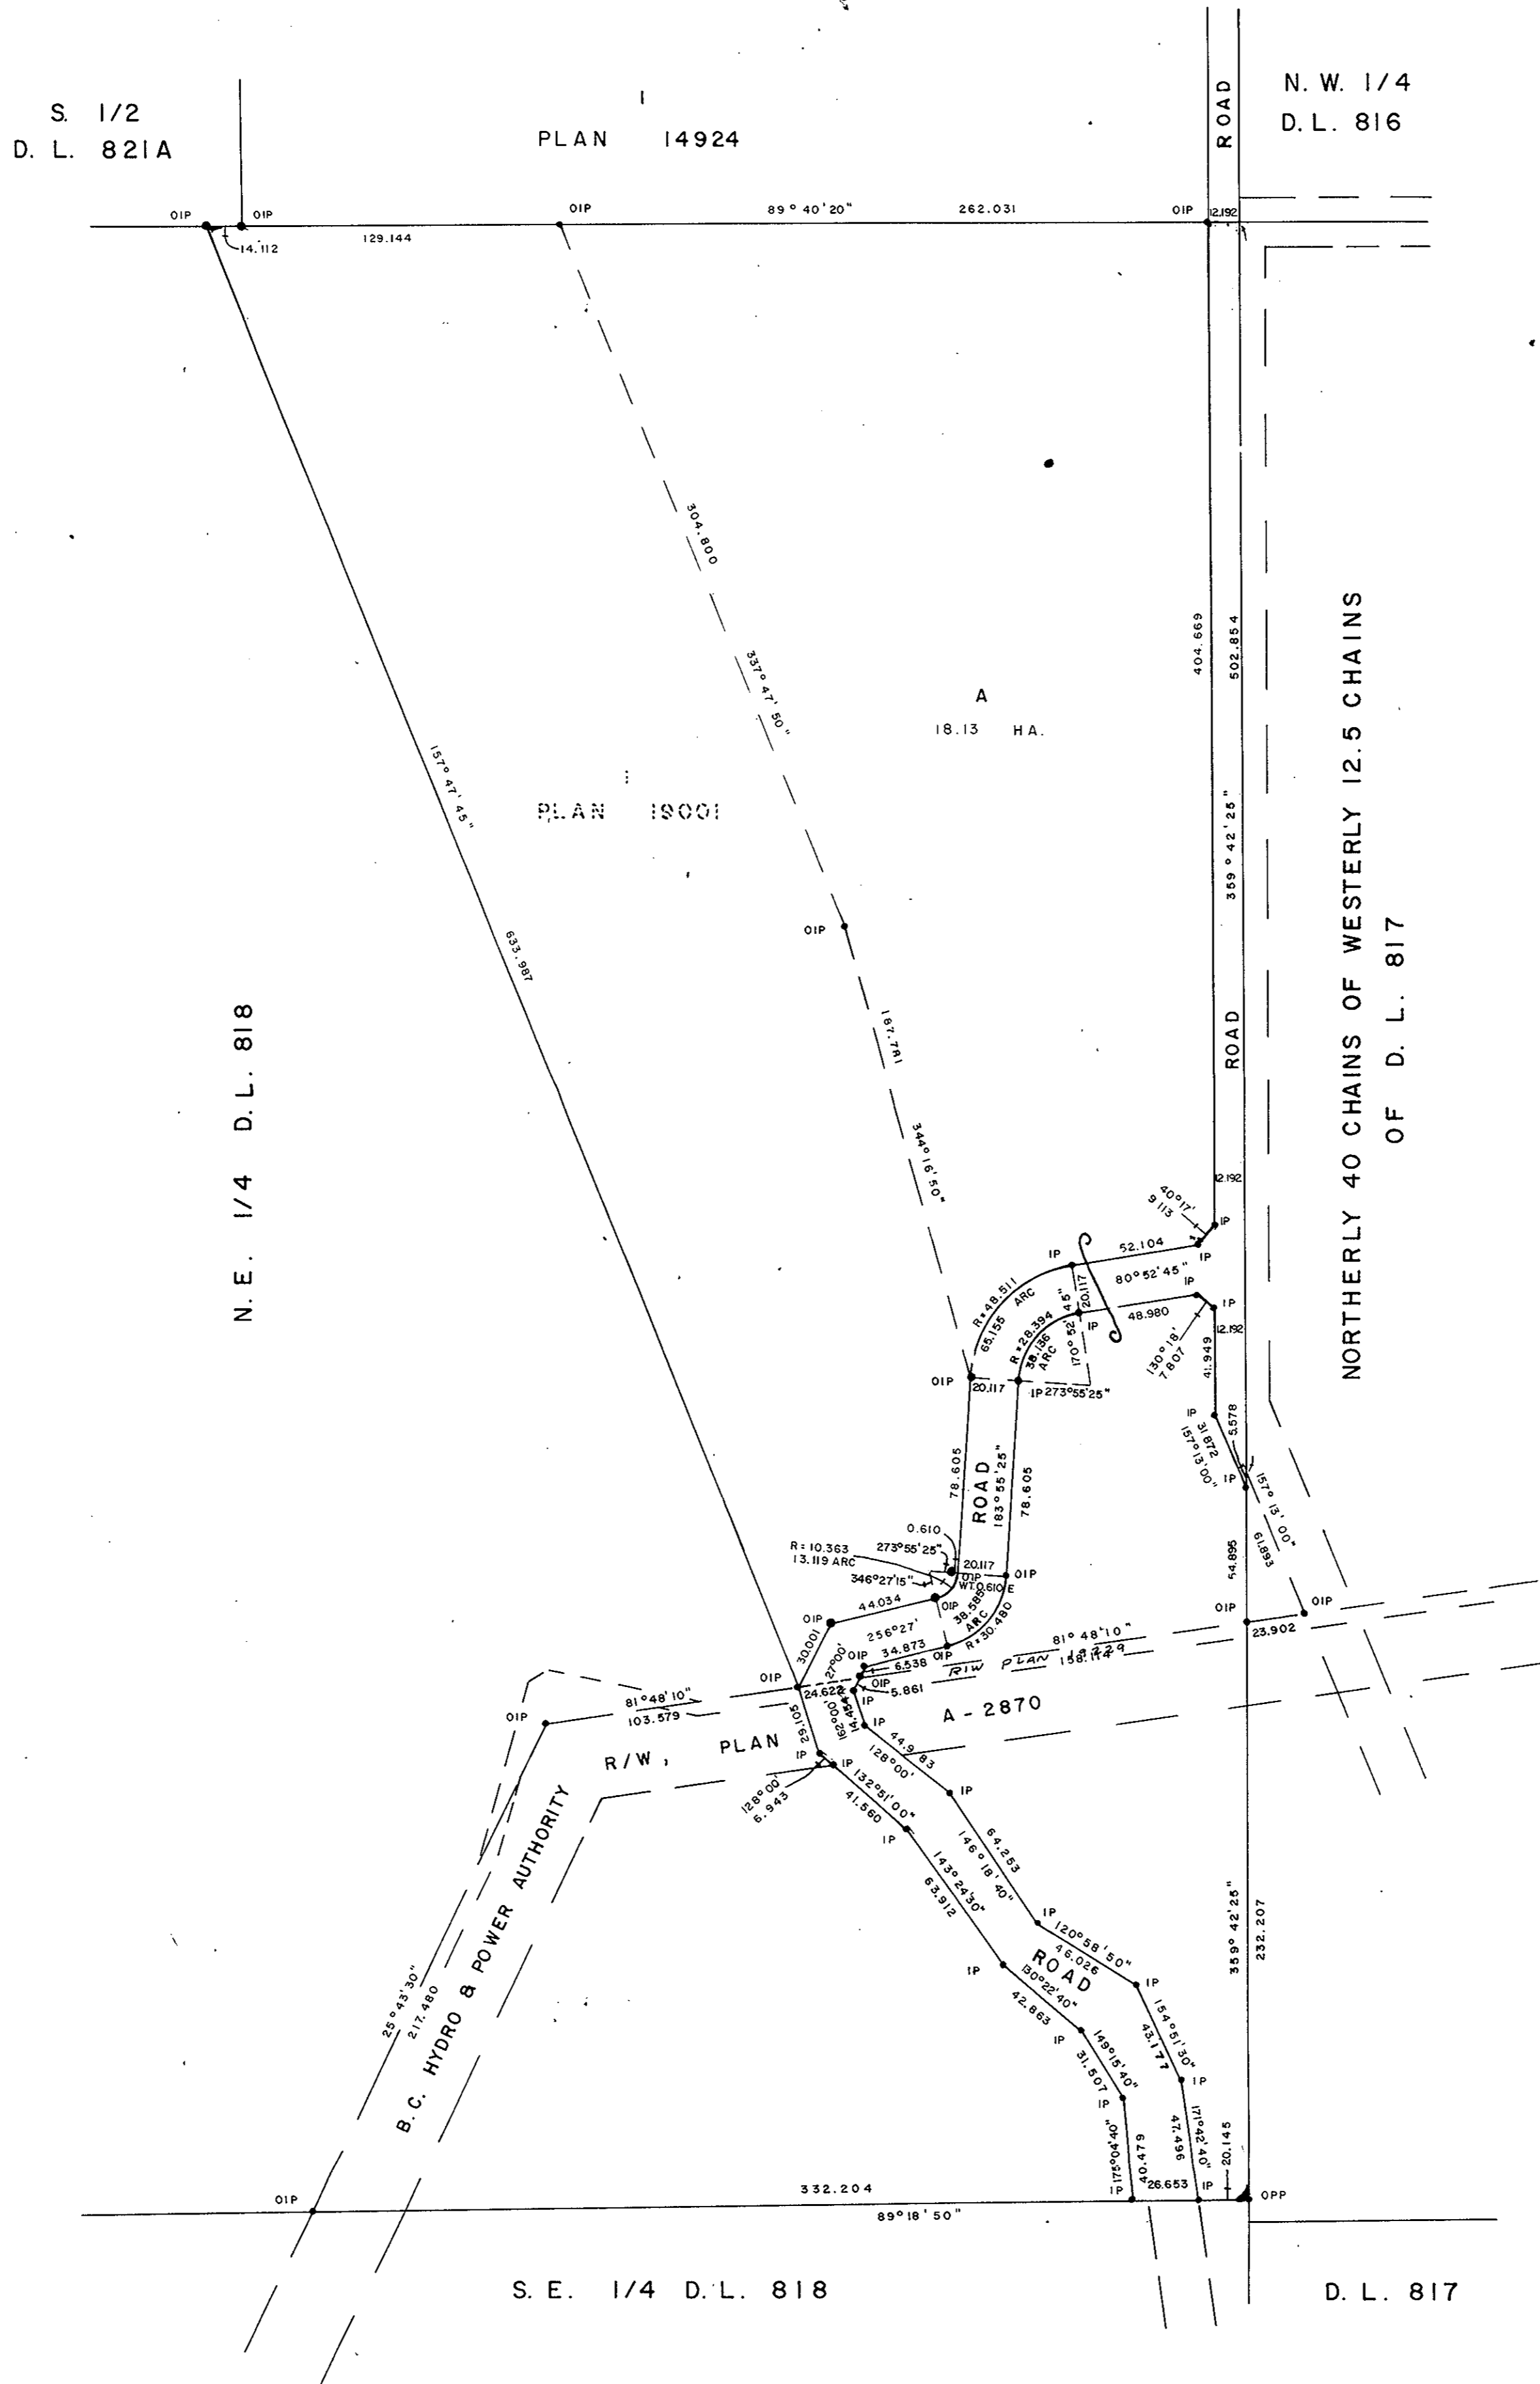

INSPECTED
 Under the Land Title Act.
 December 12, 1979.

D. A. DUFFY, B.C.L.S.

I, DONALD A. DUFFY, of the City of Prince George,
 a British Columbia Land Surveyor, make oath and say
 that I was present at and did personally superintend
 the survey represented by this plan and that the survey
 and plan are correct. The said survey was completed
 on the 21 day of Nov., 1978

Sworn before me this 23
 day of Nov., 1978

A Commissioner for taking Affidavits
 for British Columbia.

CANADA TRUSTCO
 MORTGAGE COMPANY

Authorized Signatory

Authorized Signatory

Received AS TO
 COPY AND CONTENT L.M. Miller

Owner Rainie George

Witness D.A. Duffy, Land Surveyor

324 VANCOUVER ST

PRINCE GEORGE

Owner Rainie George

Witness D.A. Duffy, Land Surveyor

324 VANCOUVER ST

PRINCE GEORGE

Approved under the Land Title Act
 this 15th day of JAN., 1980

C.E. Obit

Approving Officer, City of Prince George

Received July 3, 1980

C.E. Obit

This plan lies within the Fraser-Fort George
 Regional District.

W. D. USHER & ASSOCIATES
 LAND SURVEYORS
 PRINCE GEORGE - B.C.
 LF 11 9221