

PLOTTED EW


PLAN OF SUBDIVISION OF
PART OF REMAINDER OF LOT 4, PLAN 20279,
D.L. 2423, CARIBOO DISTRICT.

PLAN NO. 26559
DEPOSITED IN THE LAND TITLE OFFICE AT
PRINCE GEORGE THIS 12 DAY OF NOV, 1980.

SCALE: 1: 2000.

E.J. RAVEN
REGISTRAR

ALL DISTANCES ARE IN METRES.

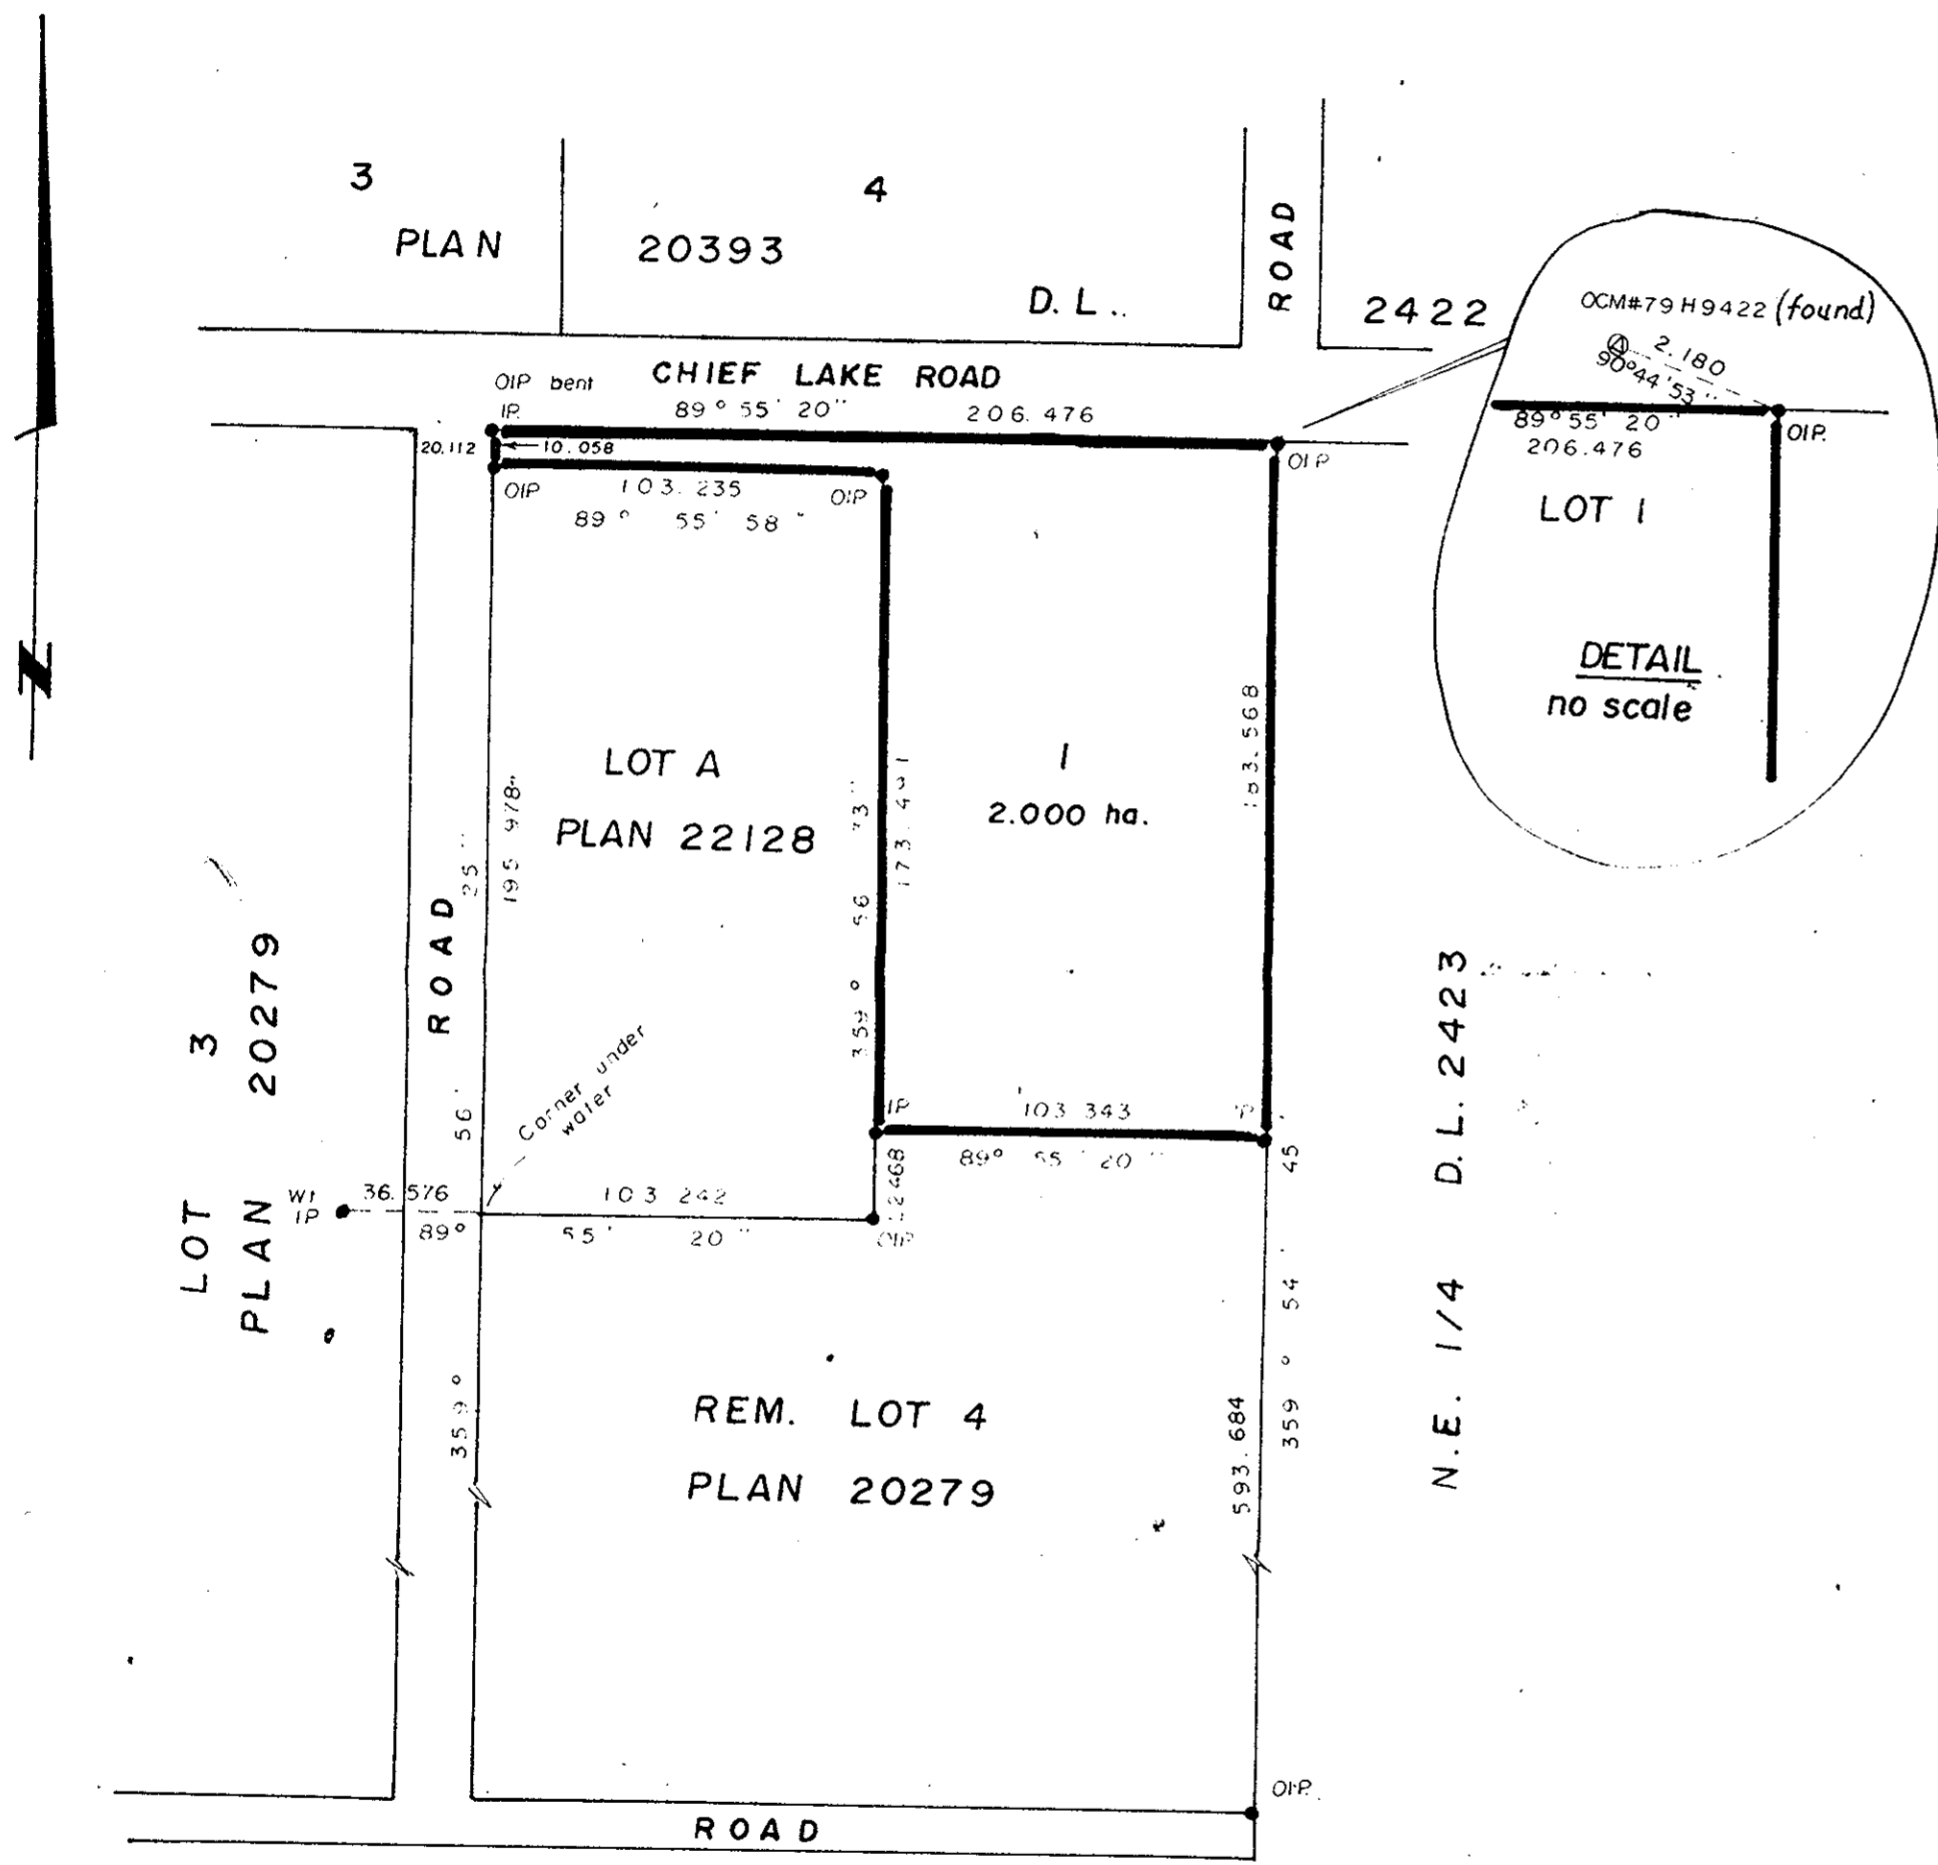

BEARINGS ARE ASTRONOMIC DERIVED FROM
PLAN 22128.

- ⊙ OCM Old Control Monument
- IP Standard Iron Post
- O Denoting "Old"
- WT Denoting "Witness"

I, D. KEOWN, A BRITISH COLUMBIA LAND
SURVEYOR, OF PRINCE GEORGE IN BRITISH COLUMBIA
CERTIFY THAT I WAS PRESENT AT AND PERSONALLY
SUPERINTENDED THE SURVEY REPRESENTED BY THIS
PLAN AND THAT THE SURVEY AND PLAN ARE
CORRECT. THE SAID SURVEY WAS COMPLETED
ON THE 3rd DAY OF July, 1980.

Approved under the Land Title Act
on the 23rd day of Oct, 1980.

Dale Keown
D. KEOWN, B.C.L.S.

C. E. Olet
Approving Officer
City Engineer
City of Prince George

OWNER Allen Rene Gagnon (Millwright)
OWNER: Reta Verna Gagnon (Teacher)

This plan lies within the Fraser
Fort-George Regional District.

Witness: Allen Morris
(to both) Address: P.O. Box 1713
Prince George Postal Code: V2N 4G6
Occupation: SECRETARY

"THE REGISTERED OWNERS DESIGNATED HEREON
HEREBY DECLARE THAT THEY HAVE ENTERED INTO
A CONDITION OR COVENANT WITH THE CITY OF
PRINCE GEORGE UNDER SECTION 215 OF THE
LAND TITLE ACT."

McWILLIAM, WHYTE, GOBLE & ASSOCIATES
B. C. LAND SURVEYORS
PRINCE GEORGE KAMLOOPS SMITHERS SALMON ARM
REF. NO. 80102 (D.L. 2423)