

Flattened (AK)



PLAN OF SUBDIVISION OF  
 LOTS 10 & 11, BLOCK I, PLAN 5566  
 DISTRICT LOT 777  
 CARIBOO DISTRICT — BRITISH COLUMBIA  
 SCALE: 1 : 1000

PLAN No 26646  
 Deposited in the Land Title  
 Office at Prince George, B.C. this  
9 day of Dec, 1980

NOTE: Bearings are astronomic, derived from the north  
 boundary of Strathcona Avenue, Plan 5566.

F.J. Egan  
 Registrar

LEGEND: • OIP denotes an old iron pin found.  
 • IP denotes an iron pin set.

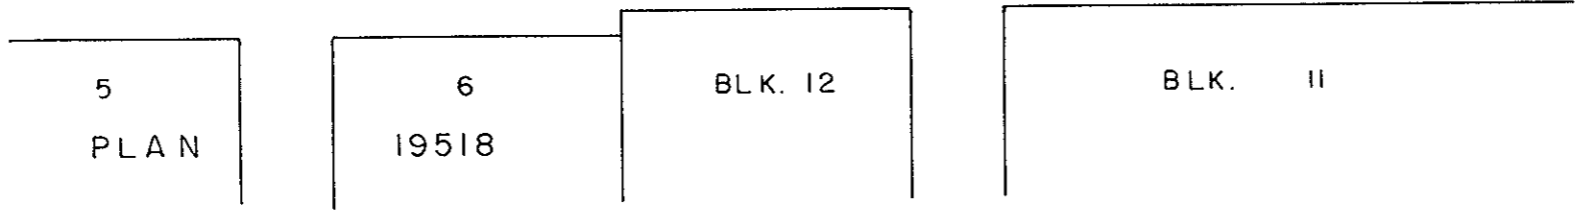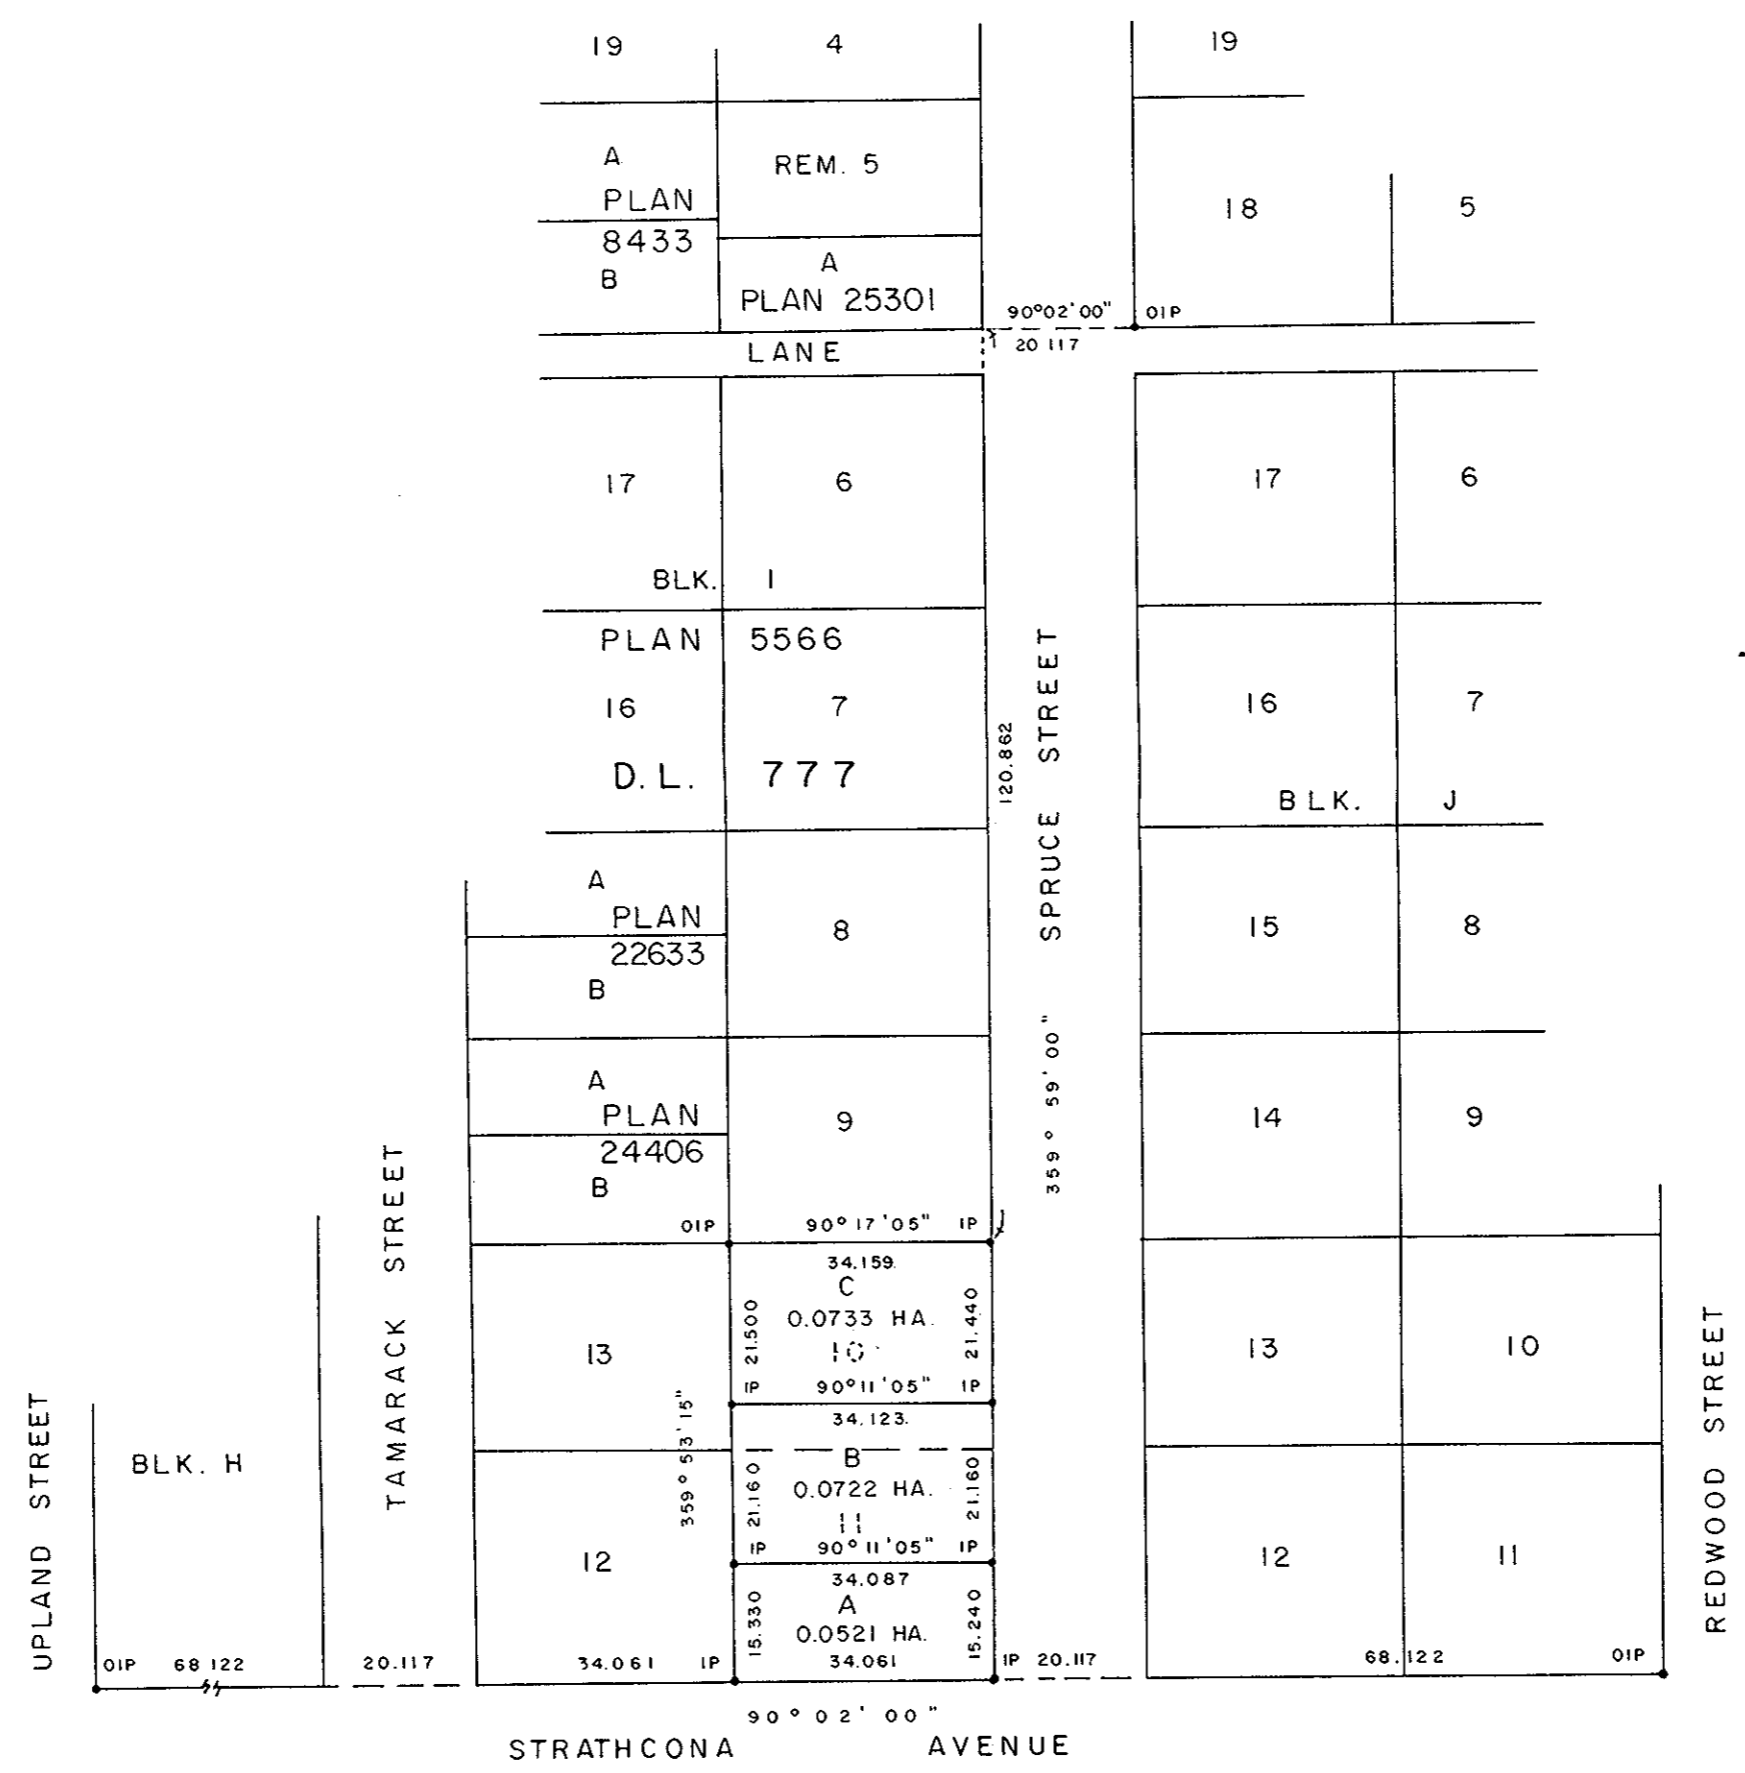

SELECT URBAN PROPERTIES LTD.

\_\_\_\_\_  
 Authorized Signatory

\_\_\_\_\_  
 Authorized Signatory

Approved under the Land Title Act  
 this 5 day of DEC, 1980

C. E. Platt  
 Approving Officer, City of Prince George

This plan lies within the Fraser-Fort George  
 Regional District.

I, DONALD A. DUFFY, a British Columbia Land  
 Surveyor, of Prince George, in British Columbia,  
 certify that I was present at and did personally  
 superintend the survey represented by this plan,  
 and that the survey and plan are correct. The  
 survey was completed on the 28 day of Nov.,  
 1980.

[Signature]