

26662

26-226

EXPLANATORY PLAN OF EASEMENT OVER
PART OF LOT 7, BLOCK 174, PLAN 1268
DISTRICT LOT 343
EXCEPT PARCEL A (O14547)
CARIBOO DISTRICT — BRITISH COLUMBIA


PLAN No 26662

SCALE : 1 : 500

Deposited in the Land Title
Office at Prince George, B.C. this
12 day of DEC., 1980.

NOTE: Bearings are astronomic, derived
from Plan 1268.

E. J. RAVEN
Registrar H.

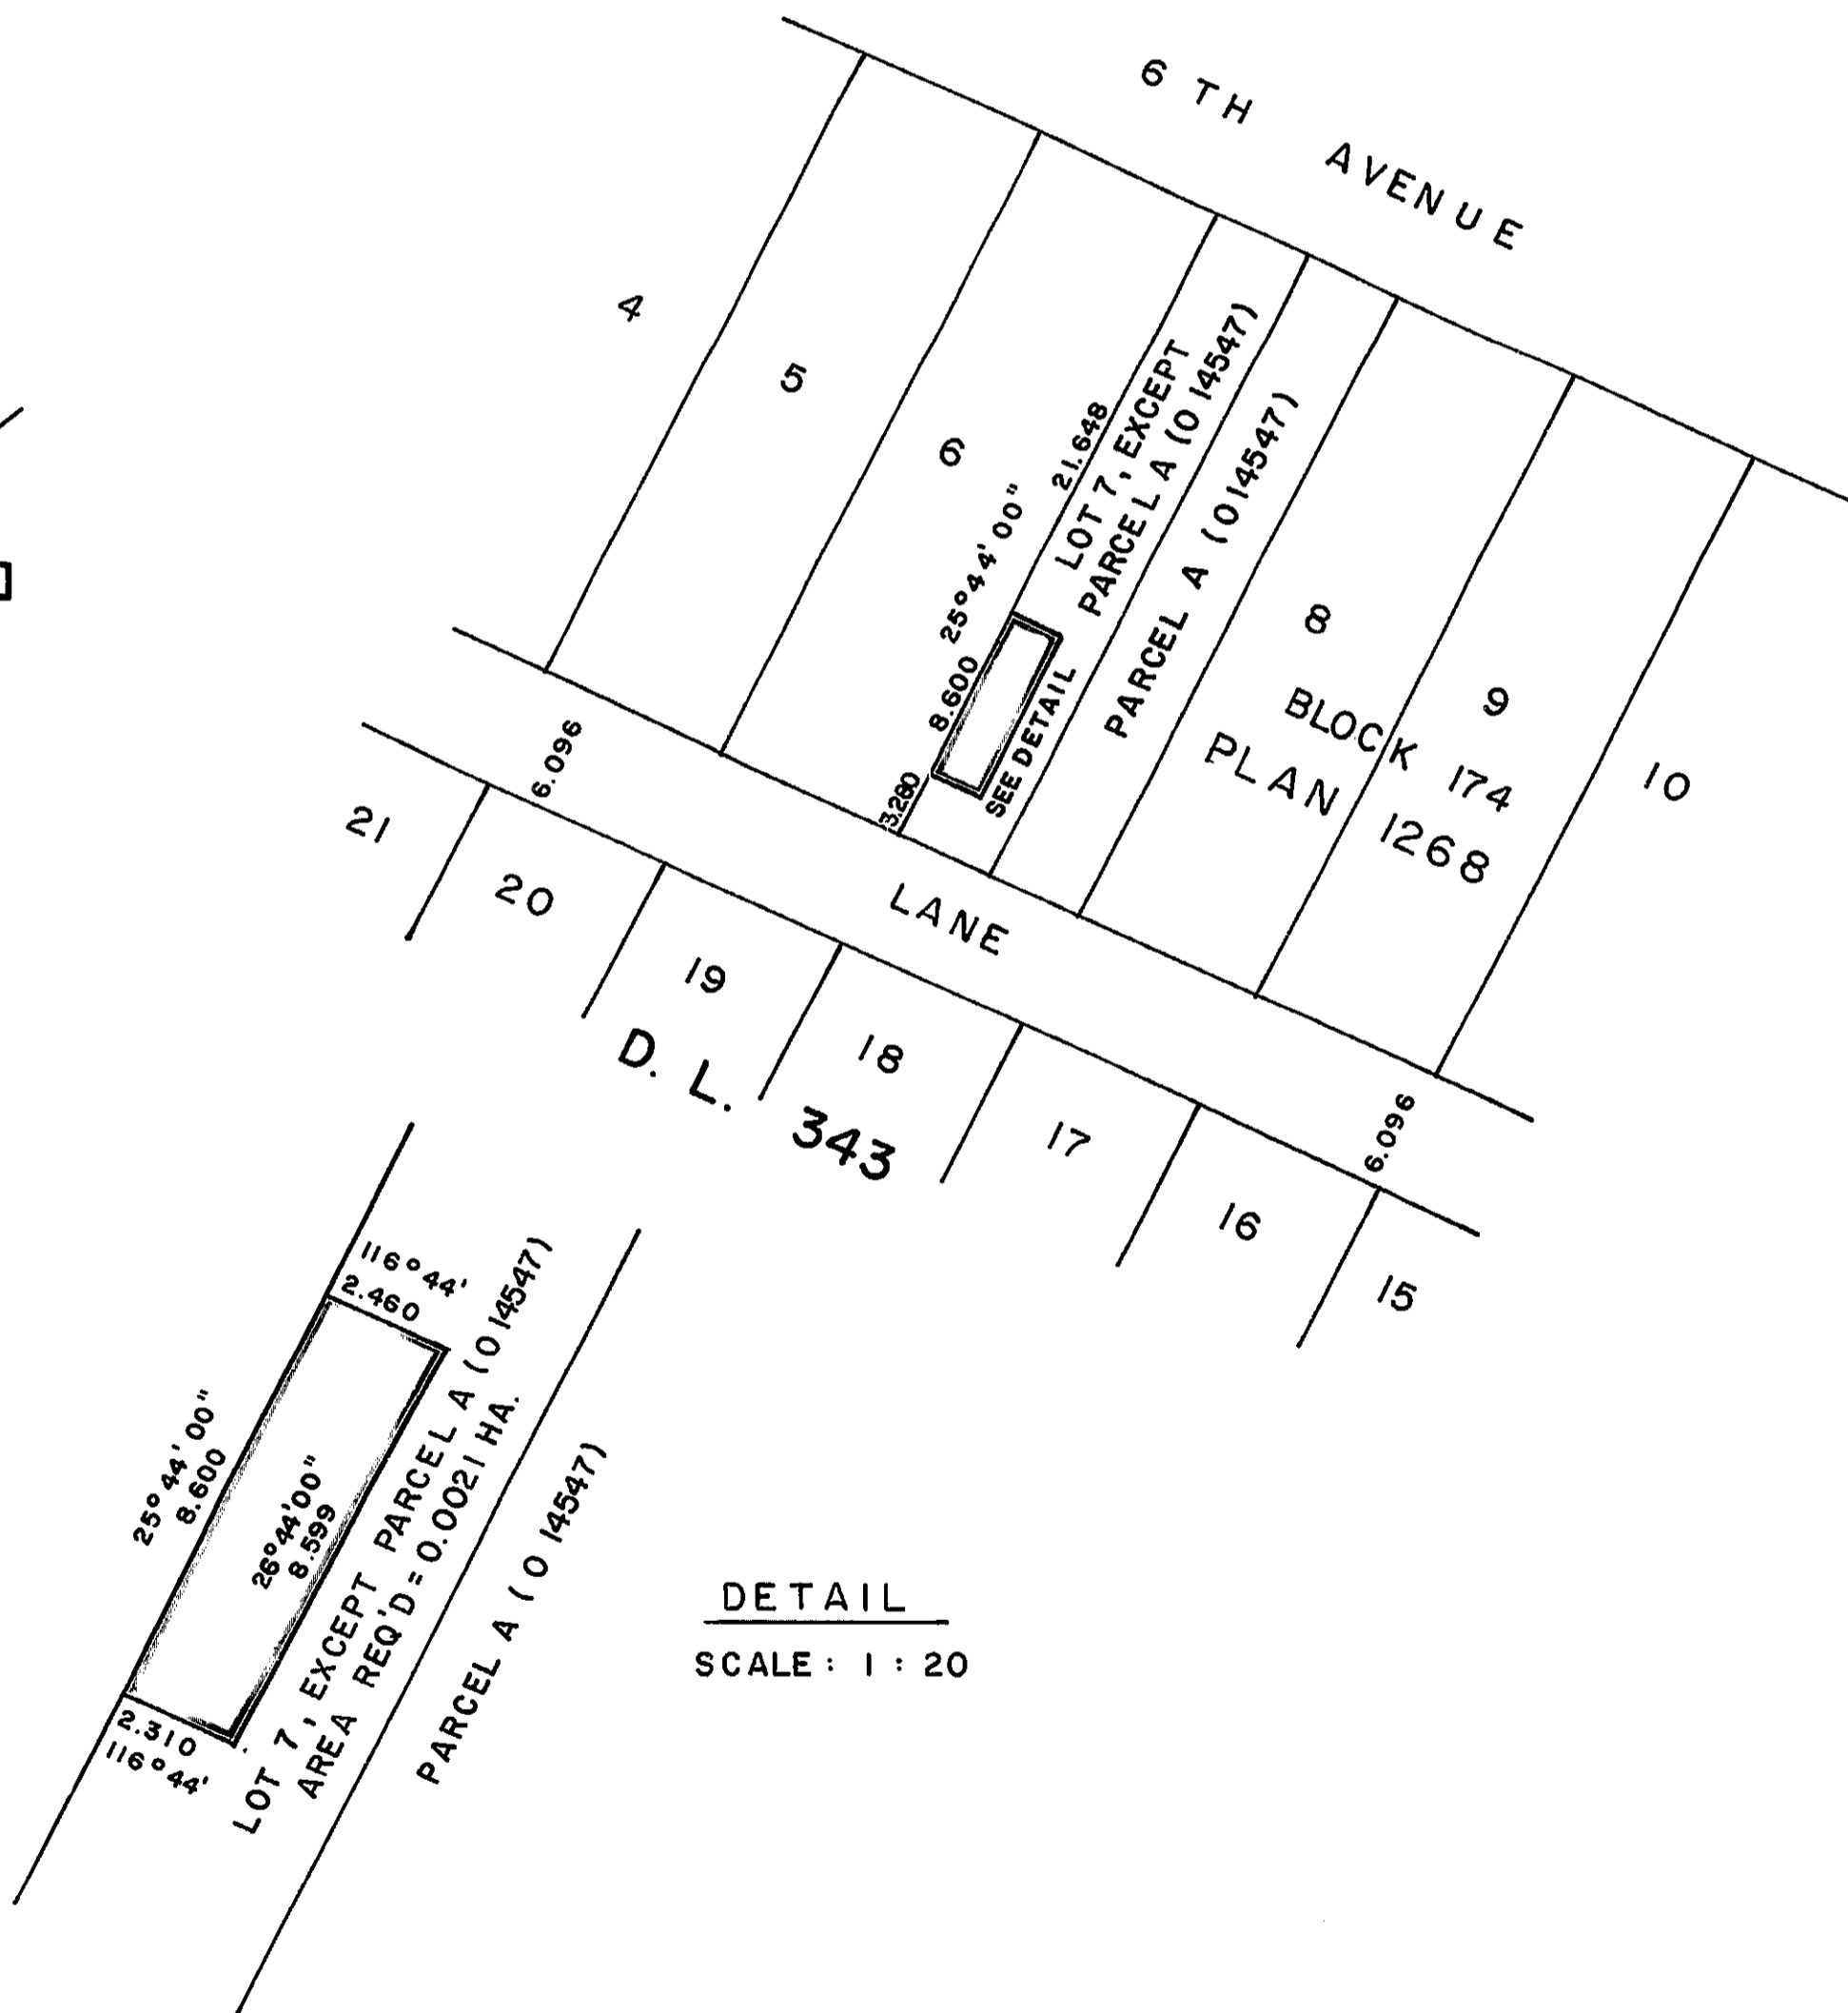

DETAIL
SCALE : 1 : 20

CERTIFIED CORRECT

According to information shown
on Plan 1268.

This 18 day of November, 1980.

[Signature]
D.A. DUFFY, B.C.L.S.

W.D. USHER & ASSOCIATES
LAND SURVEYORS
PRINCE GEORGE — B. C.
MO 54 12220