


FU PLOTTED (FU)


PLAN OF SUBDIVISION OF
PART OF REMAINDER OF N.E. 1/4
D.L. 4048, CARIBOO DISTRICT.

SCALE: 1:1000 (All distances are in metres)

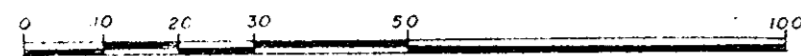

PLAN 26729
Deposited in the Land Title Office
at Prince George, B.C.
on the 9th day of JANUARY 1981.

E.J. RAVEN
Registrar

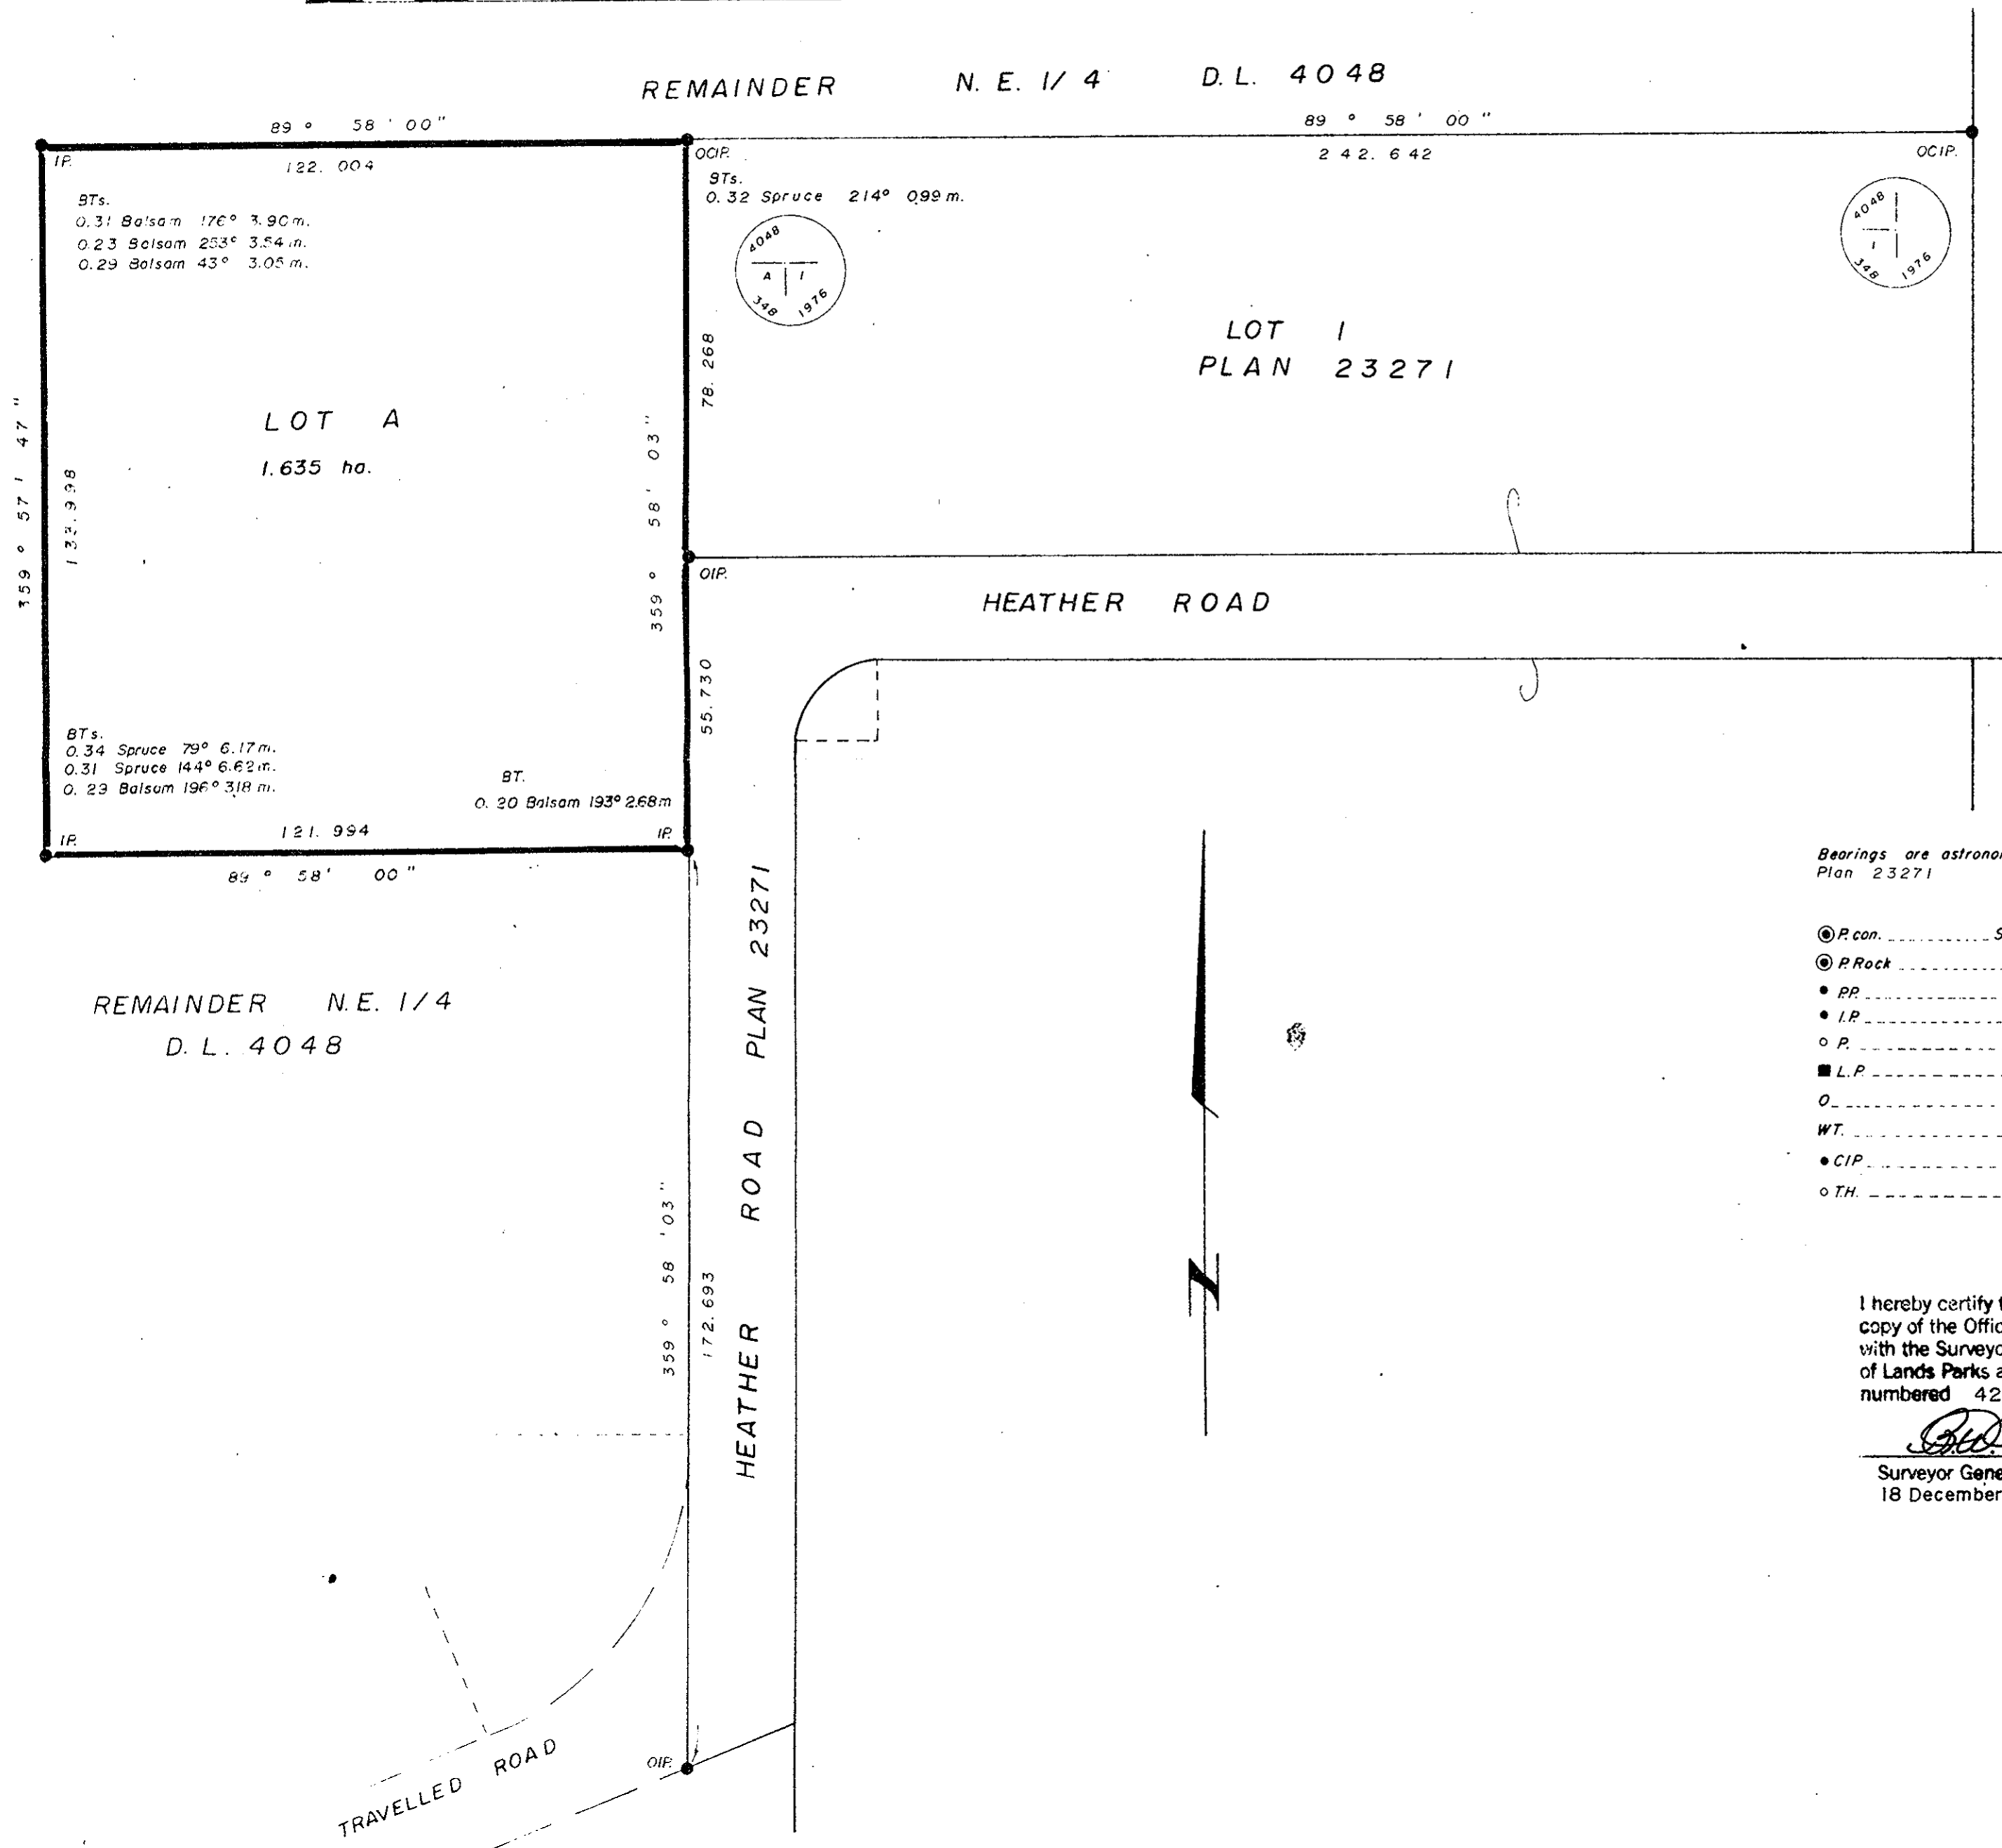

Bearings are astronomic and are derived from Plan 23271

- ⊙ P.con. Standard Concrete Post.
- ⊙ P.Rock Standard Rock Post.
- P.P. Standard Pipe Post.
- I.P. Standard Iron Post.
- P. Wooden Post.
- L.P. Lead Plug.
- Denoting "Old"
- WT. Denoting "Witness"
- CIP. Capped Iron Post
- T.H. Traverse Hub.

I, V. Bartell, a British Columbia land surveyor, of Prince George, in British Columbia, certify that I was present at and personally superintended the survey represented by this plan, and that the survey and plan are correct. The survey was completed on the 14th day of November 1980.

V. Bartell
V. Bartell, B.C.L.S.

Approved under the Land Title Act on the 5th day of DEC 1980.

C. E. Oat
Approving Officer
City of Prince George

I hereby certify that this is a true copy of the Official Plan on deposit with the Surveyor General, Ministry of Lands Parks and Housing and numbered 42 tube 1093

Bob Thompson
Surveyor General, Victoria, B.C.
18 December 1980

This Plan lies within the Fraser-Fort George Regional District